


PLOT PLAN

OF SUBLAT 23 IN RIDGEWOOD SUBDIVISION
 (PROPOSED) IN LOT NO. 46, TRACT 4, PAINESVILLE
 TOWNSHIP AS RECORDED IN VOL. 766, PAGE 578
 LAKE COUNTY RECORD OF DEEDS.


for:
 MR. & MRS. STEPHAN FUTTERER

AUGUST 21, 1974

JOSEPH A. LEVSTEK, REGISTERED SURVEYOR
 NO. 4969

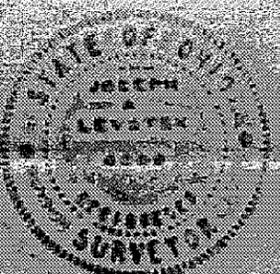

PAINESVILLE TOWNSHIP
 ZONING APPROVED
 # 3548 9-12-74
Sydney Ann Henderson
 Zoning Inspector

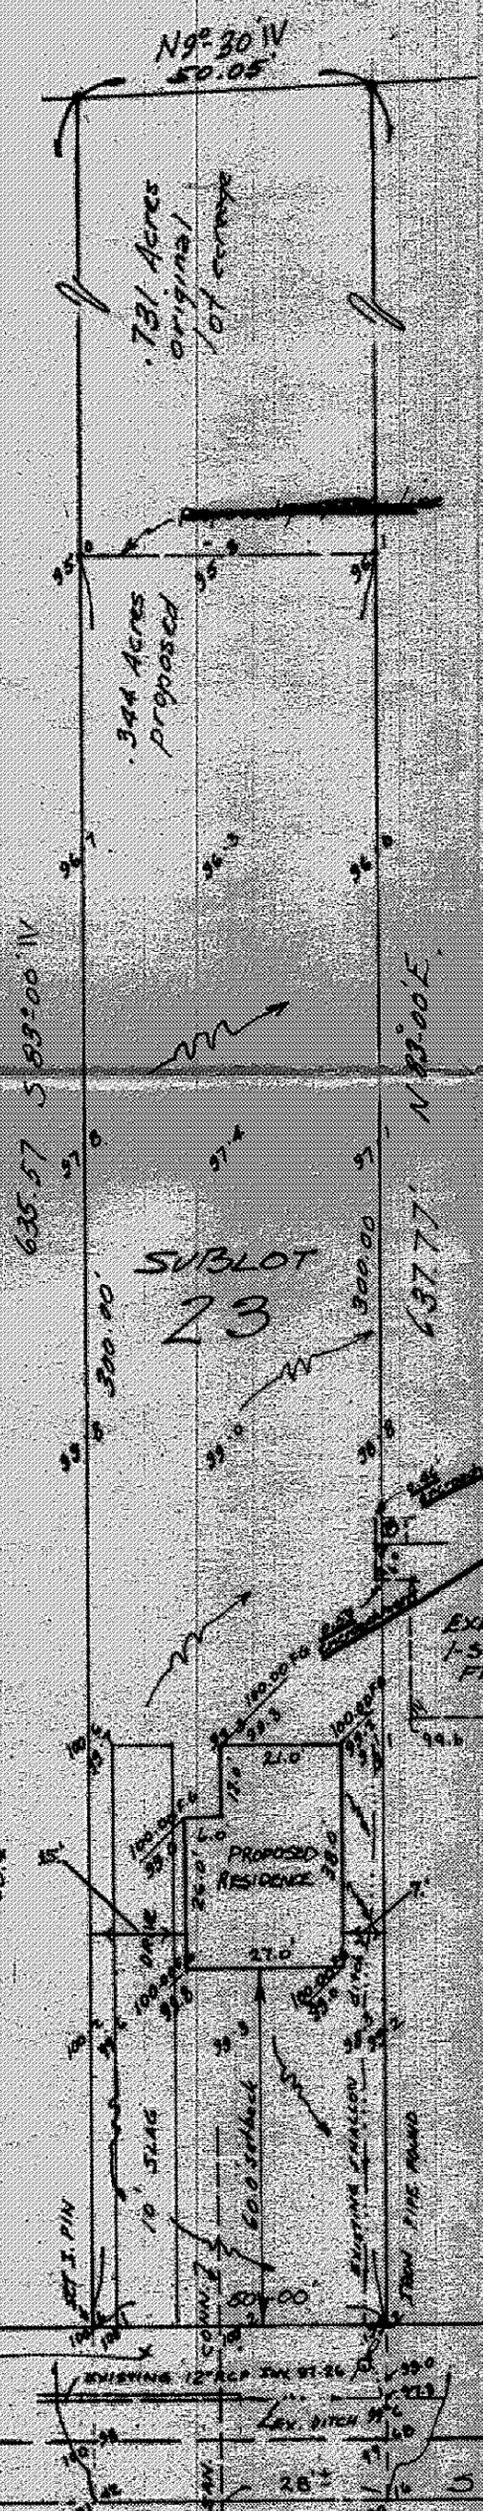

HAS BEEN SCALE 1" = 30'
 REMOVED
 - S.J.F.

100.00 = finish grade
 99.3 = existing grades

FORMER SANITARY PERMIT NO. 676, dtd. 10-21-64

→ = OVERLAND WATER DRAINAGE DIRECTION

B.M. Phillips head screw set at 100.00
 assumed also finish grade at house.

Grading Plan Approved
 as shown and/or noted
 THOMAS B. GILLES, P.E.
 Lake County Engineer.

by *JWR* Date 9-12-74

FAIRGROUNDS

S 6°-59' E ROAD 60'

