


CURVE DATA
R=30.00'
A=11.50'
C=11.43'
Δ=21° 58' 01"
N 77° 01' 00" E

GENERAL NOTES:

1. DRIVEWAY APRON TO BE 6" THICK
2. BENCHMARK - TOP STEM OF FIRE HYDRANT LOCATED IN FRONT OF SUBLT NO. 25, ELEV. = 711.20

LEGEND

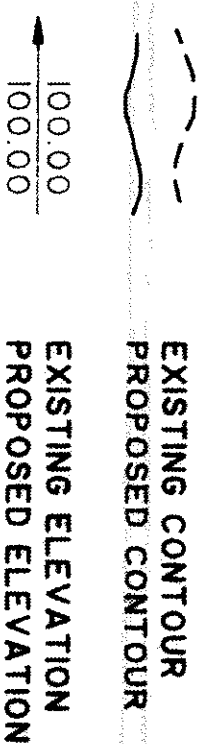

CERTIFICATION

"I, THE UNDERSIGNED HEREBY CERTIFY THAT THIS TOPOGRAPHY INDICATED BY 'I' CONTOURS AND ELEVATIONS SHOWN HEREON REPRESENTS AN ACTUAL SURVEY MADE BY ME ON THE 19TH DAY OF JUNE, 1991 AND THE ELEVATIONS WERE TAKEN AT APPROPRIATE INTERVALS AND AS OF THAT DAY THEY EXISTED AS INDICATED HEREON.

"I HEREBY CERTIFY THAT THIS PLAN WAS PREPARED BY ME AND IS CORRECT TO THE BEST OF MY KNOWLEDGE"

Quentin S. Himebaugh
QUENTIN S. HIMEBAUGH, P.S. No. 6820

PREPARED BY:

Himebaugh and Associates
Surveyors and Site Consultants
38083 West Spaulding St.
Willoughby, Ohio 44094
(216) 946-1761

SITE PLAN:

SUBLT NO. 33 FANWOOD COURT 60' PAINSVILLE TWP.

PREPARED FOR:

HEATHERSTONE SUBDIVISION, VOL. Z, PG. 35

SCALE:

1" = 20'

DATE:

JULY 24, 1991

DRAWN BY:

DAVID W. NOVAK

This Permit Expires
8/1/92

PAINSVILLE TOWNSHIP
ZONING APPROVED
1914

Zoning Inspector

FANWOOD COURT 60'

Grading Plan Approved
THOMAS P. GILLES, P.E.
Lake County Engineer

Date 8/20/91