

SITE PLAN

PAINEVILLE LAKE COUNTY, OHIO

for: DAVE MURARO

ADDRESS STREET CITY ZIP

HEATHERSTONE VILLAGE	LOT	TRACT
SUBDIVISION 2-35 NAME	VOLUME	PAGE
VOL. - PG. FANWOOD ET	PERM. PARCEL NO.	STREET
SUBLOT NO.		

LEGEND

SANITARY MANHOLE	WATER VALVE (GAS)	INDICATES DIRECTION OF SURFACE DRAINAGE
STORM MANHOLE	WATER METER (GAS)	
INLET OR CATCH BASIN	AS BUILT ELEVATION	
HYDRANT		
EXISTING CONTOURS		
PROPOSED CONTOURS		
EXIST. ELEV.	100.0	100.0
PROP. ELEV.	100.0	100.0

REMARKS

ALL BOUNDARY DATA SHOWN WAS OBTAINED FROM (DEEDS, RECORDED SUBDIVISION PLAT OR OTHER PUBLIC RECORDS) LOCATIONS AS SHOWN OF ADJACENT WELLS AND SEPTIC TANKS OBTAINED FROM LAKE COUNTY HEALTH DEPARTMENT

DESIGN CERTIFICATION

THIS PLAT WAS PREPARED BY ME, AND IS CORRECT TO THE BEST OF MY KNOWLEDGE AND BELIEF.

NAME SURVEYOR REGISTRATION NO.

CHECK LIST

NO. OF BEDROOMS	WATER MAIN SIZE, LOCATION
BATHS	SAN. SEWER SIZE & GR. LOC.
BEARINGS	SAN. MH. CAST ELEV. INV. ELEV.
TIE TO NEAREST STREET	SAN. CONN. SIZE LOC. DEPTH
SUBLOT NO. PARCEL NO.	STORM SEWER SIZE & GR. LOC.
SURROUNDING OWNERS	STORM SEWER CAST ELEV. INV. ELEV.
BLOG. DIMENSIONS FIN. GR.	PAV'T TYPE GRADE CURVES
BLOG. TIES F.L.R. GRADES	APRON TYPE WIDTH THICKNESS
APRON TYPE WIDTH THICKNESS	SEPTIC TANK LOCATION & DUPLICATION AREA
SEPTIC TANK LOCATION & DUPLICATION AREA	WELL LOCATION
CULVERT TYPE DIA. LENGTH	ISOLATION RADIUS FROM WELL
ROCK OUTCROPPINGS	

PLAN PREPARED BY: A.C. TERRA ENGINEERS & SURVEYORS, INC. 172 NO. ST. CLAIR PAINESVILLE, OHIO

NO.	DATE	BY	SCALE	PHONE NO.
1			1" = 30'	352-9250
2			DATE 8-86	DRAWING NO.
3			AP'D.	860027-00
4				
5				

"AS BUILT" CERTIFICATION

I, HEREBY CERTIFY THAT THE CIRCLED GRADES ARE EXISTING FINISH GRADES CHECKED IN THE FIELD ON 19 AND ARE CORRECT TO THE BEST OF MY KNOWLEDGE AND BELIEF.

REGISTERED SURVEYOR REG. NO.

SAN. RIM ELEVATION TAKEN OFF OF PROPOSED IMPROVEMENT PLANS PER ENVIRONMENTAL 453001 INC. SOLOON, OHIO


CURVE DATA				
R	A	Δ	C	CB
60.00'	40.00'	38.92.00"	39.87'	N 21°06'00"W

This Permit Expires OCT 29 1987

PAINESVILLE TOWNSHIP ZONING APPROVED

6548

By: [Signature] Planning Inspector 10/24/86

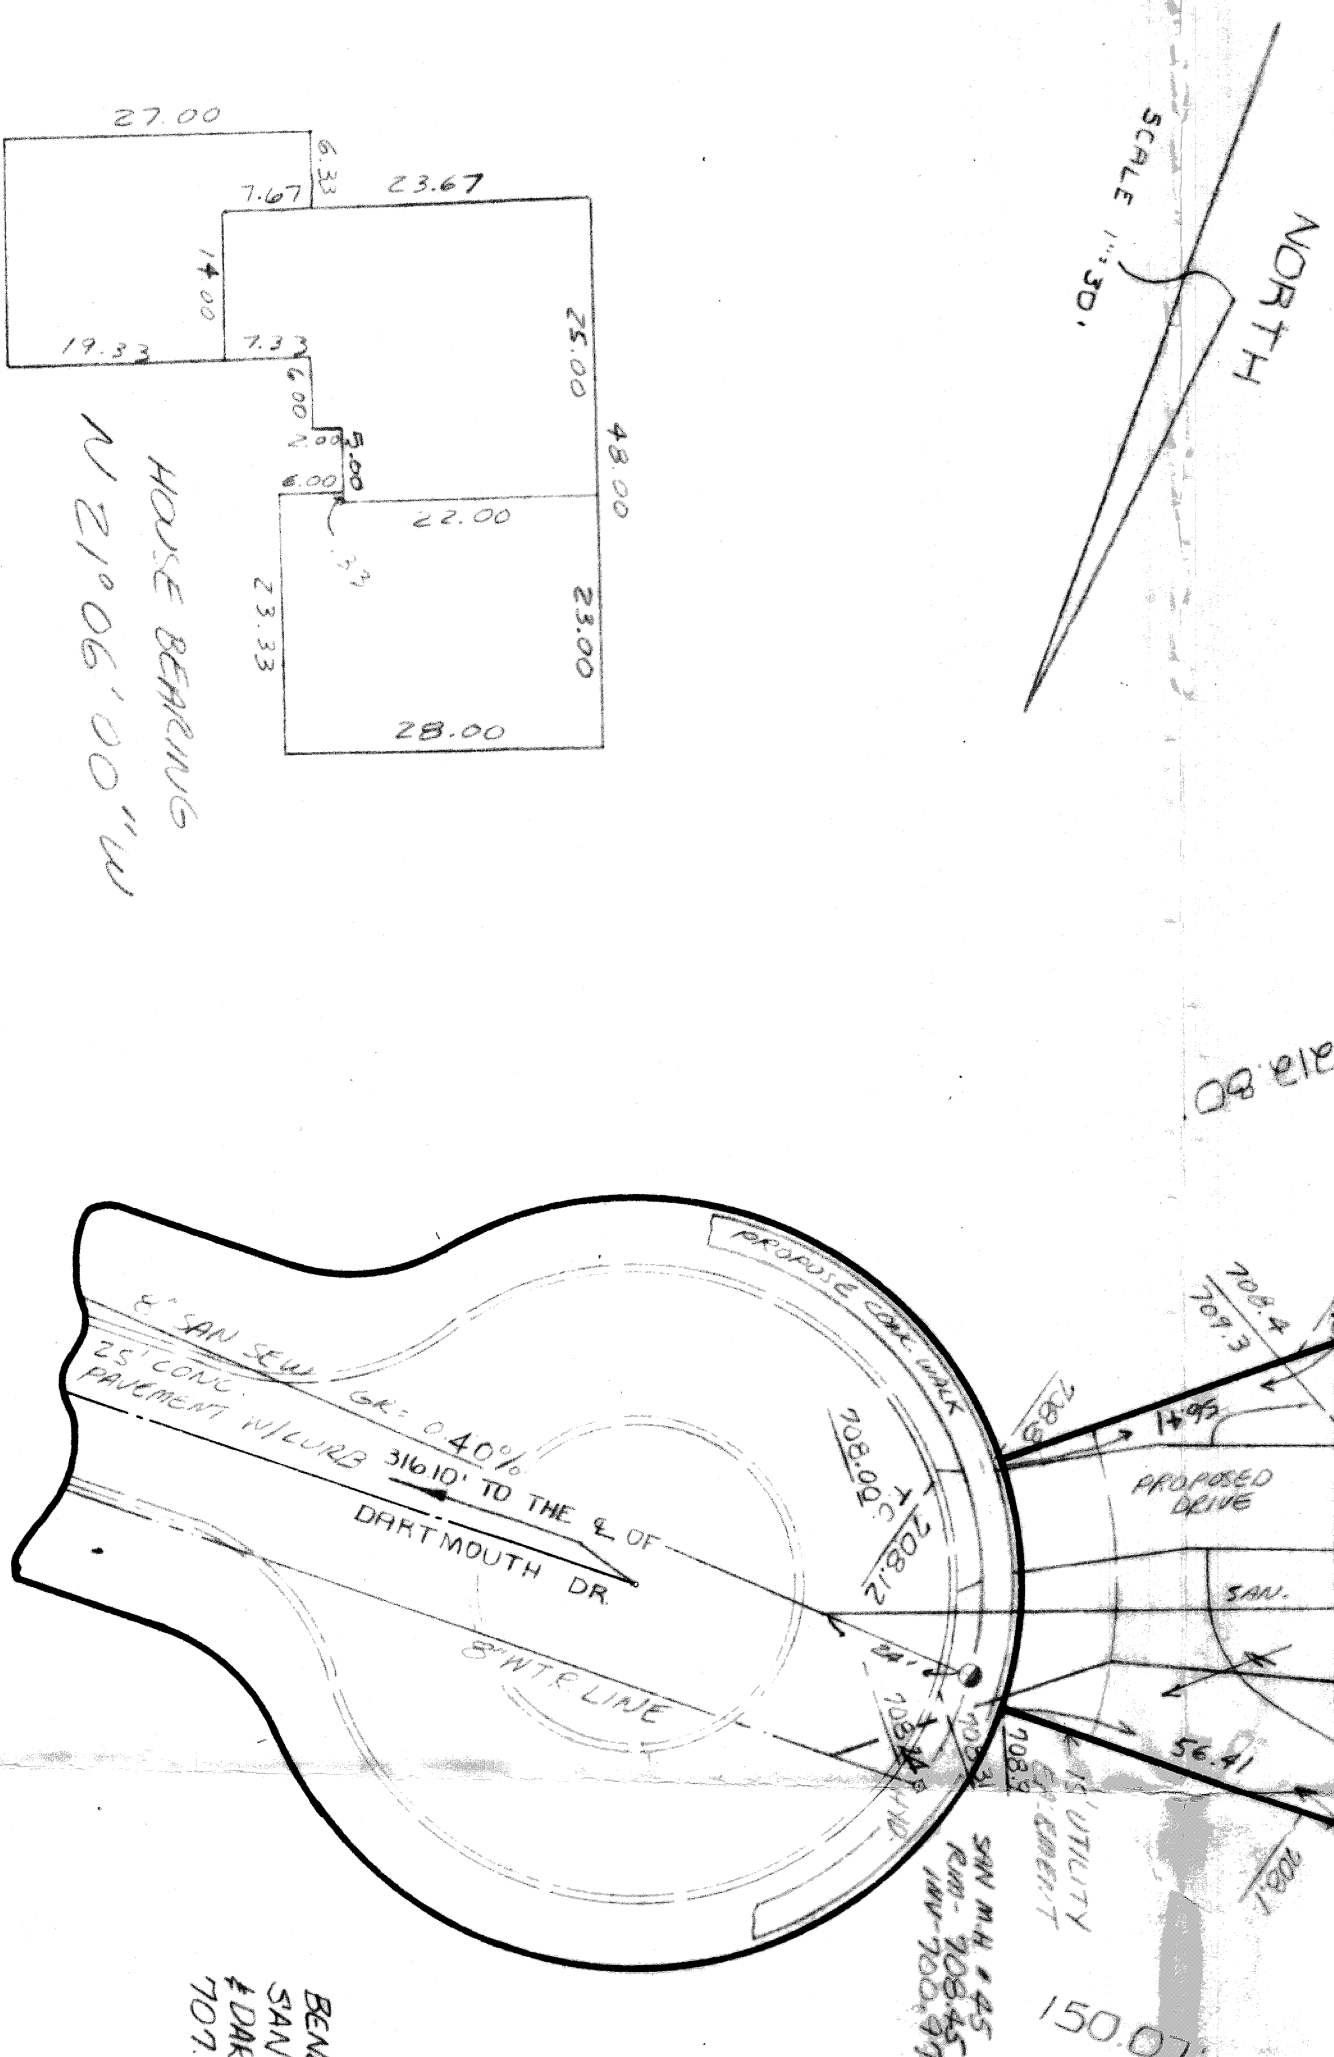

HOUSE DETAIL NO SCALE

FANWOOD COURT 60'

HOUSE BEARING N 21°06'00"W

NORTH SCALE 1" = 30'

S/L 35 VACANT

S/L 37 VACANT

DAVE MURARO Community Engineer

860027-00