


# JACKSON STREET 60'

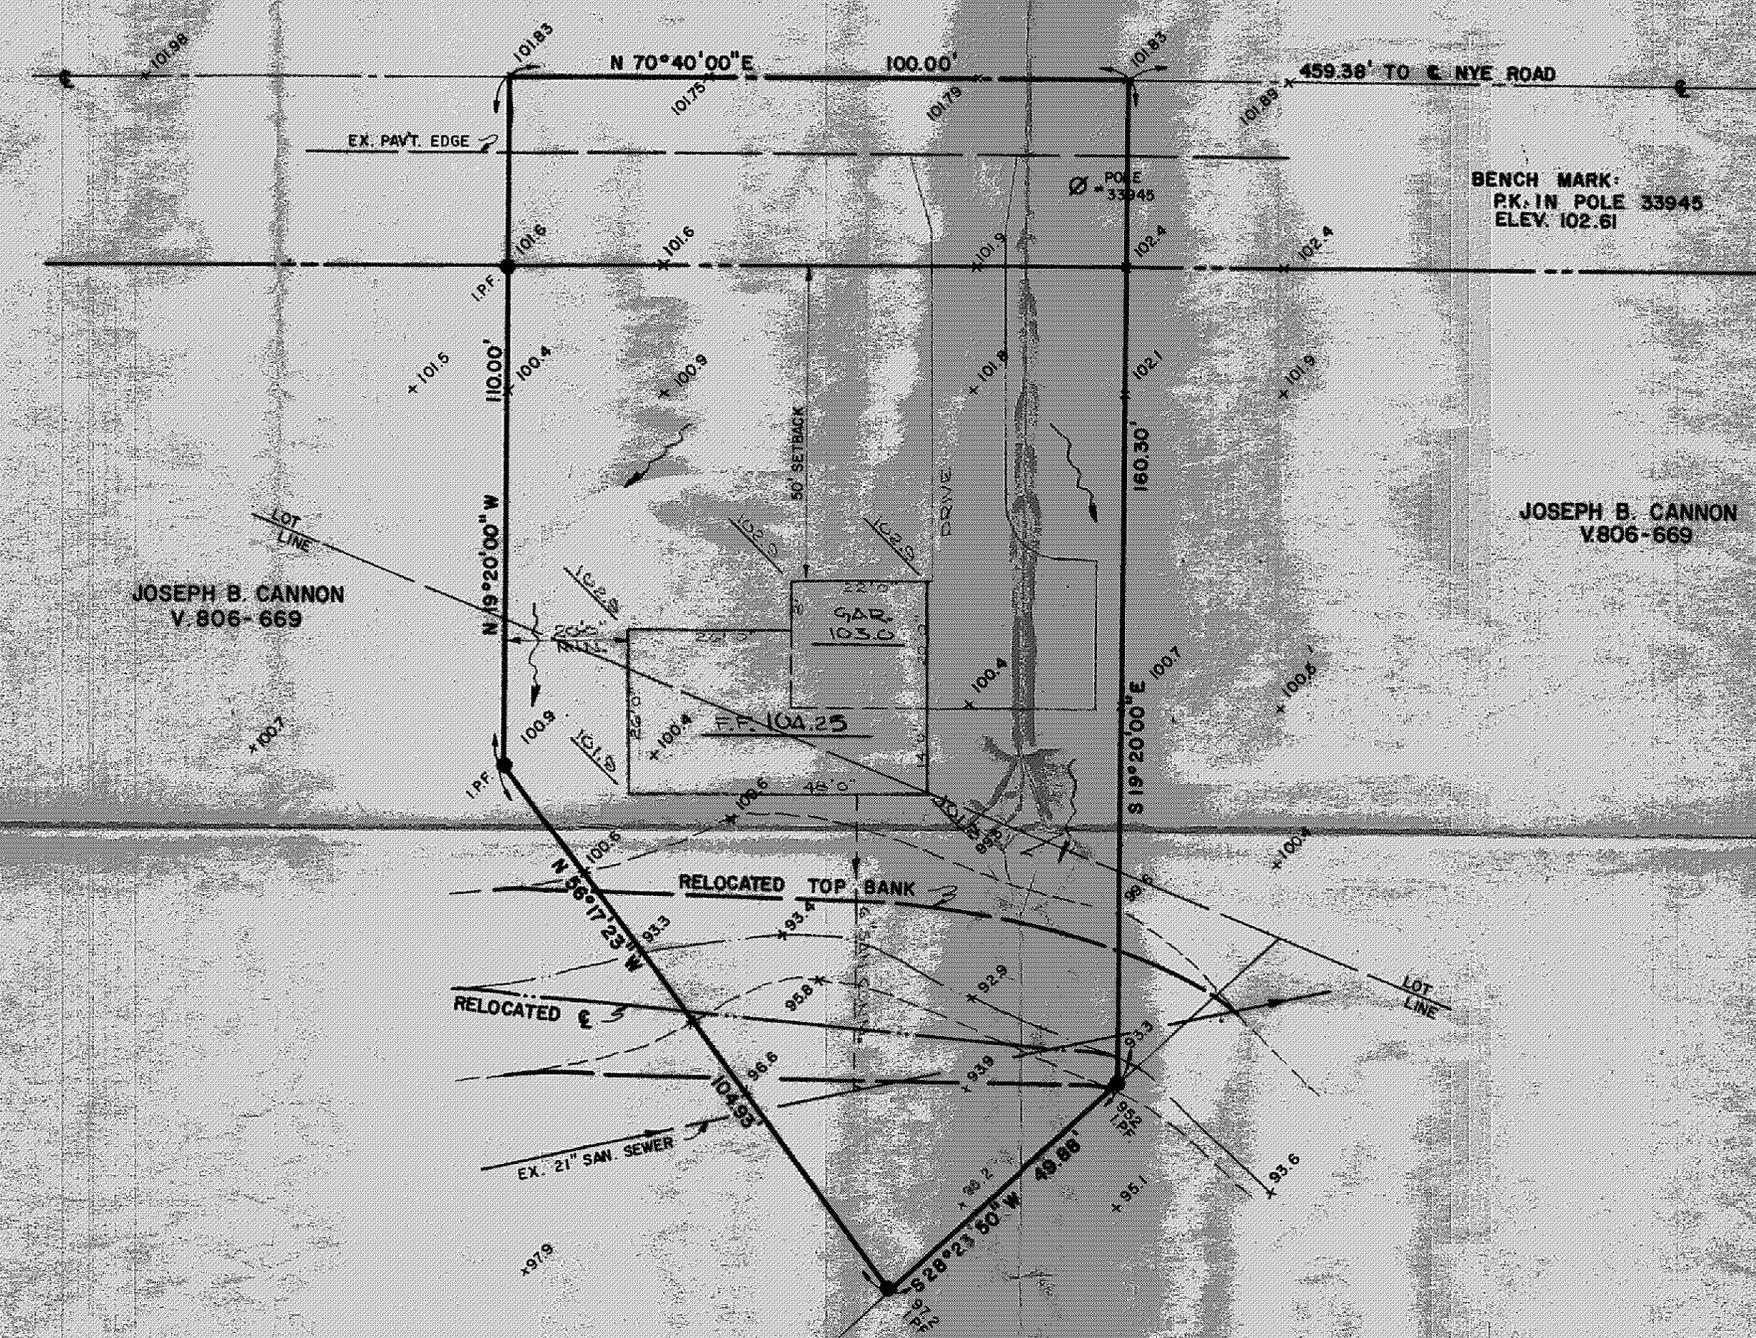

BENCH MARK:  
P.K. IN POLE 33945  
ELEV. 102.61

JOSEPH B. CANNON  
V. 806-669

JOSEPH B. CANNON  
V. 806-669

PAINESVILLE TOWNSHIP  
ZONING APPROVED  
# 3791 10-20-75

*Stephan Anderson*  
Zoning Inspector

Grading Plan Approved  
as shown and/or noted  
THOMAS P. GILLES, P.E.  
Lake County Engineer

*JWK* Date 10-21-75

### "AS BUILT" CERTIFICATION

I, HEREBY CERTIFY THAT THE UNDERLINED GRADES ARE EXISTING  
FINISH GRADES CHECKED IN THE FIELD ON \_\_\_\_\_ 19\_\_\_\_  
SURVEY IS CORRECT TO THE BEST OF MY KNOWLEDGE AND BELIEF.

REGISTERED SURVEYOR No. \_\_\_\_\_

### DESIGN CERTIFICATION

THIS PLAT WAS PREPARED BY ME AND IS CORRECT  
TO THE BEST OF MY KNOWLEDGE AND BELIEF.

*Thomas P. Gilles*  
REGISTERED SURVEYOR No. 4185

NOTE:  
ALL UNDERLINED ELEV. ARE PROPOSED FINISHED GRADES.

GRADING PLAN  
FOR  
**JOSEPH B. CANNON**  
PART OF LOTS 43 & 49, TRACT No. 4  
PAINESVILLE TWP., LAKE COUNTY, OHIO

**Colpetzer • Woods Consultants, Inc.**  
CONSULTING ENGINEERS AND SURVEYORS  
PAINESVILLE, OHIO 44077

DATE OCT  
SCALE 1" = 40'  
DRAWN BY  
CHK'D BY  
F&E 272

75/203