


GRAPHIC SCALE



(IN FEET)
1 inch = 20 ft.

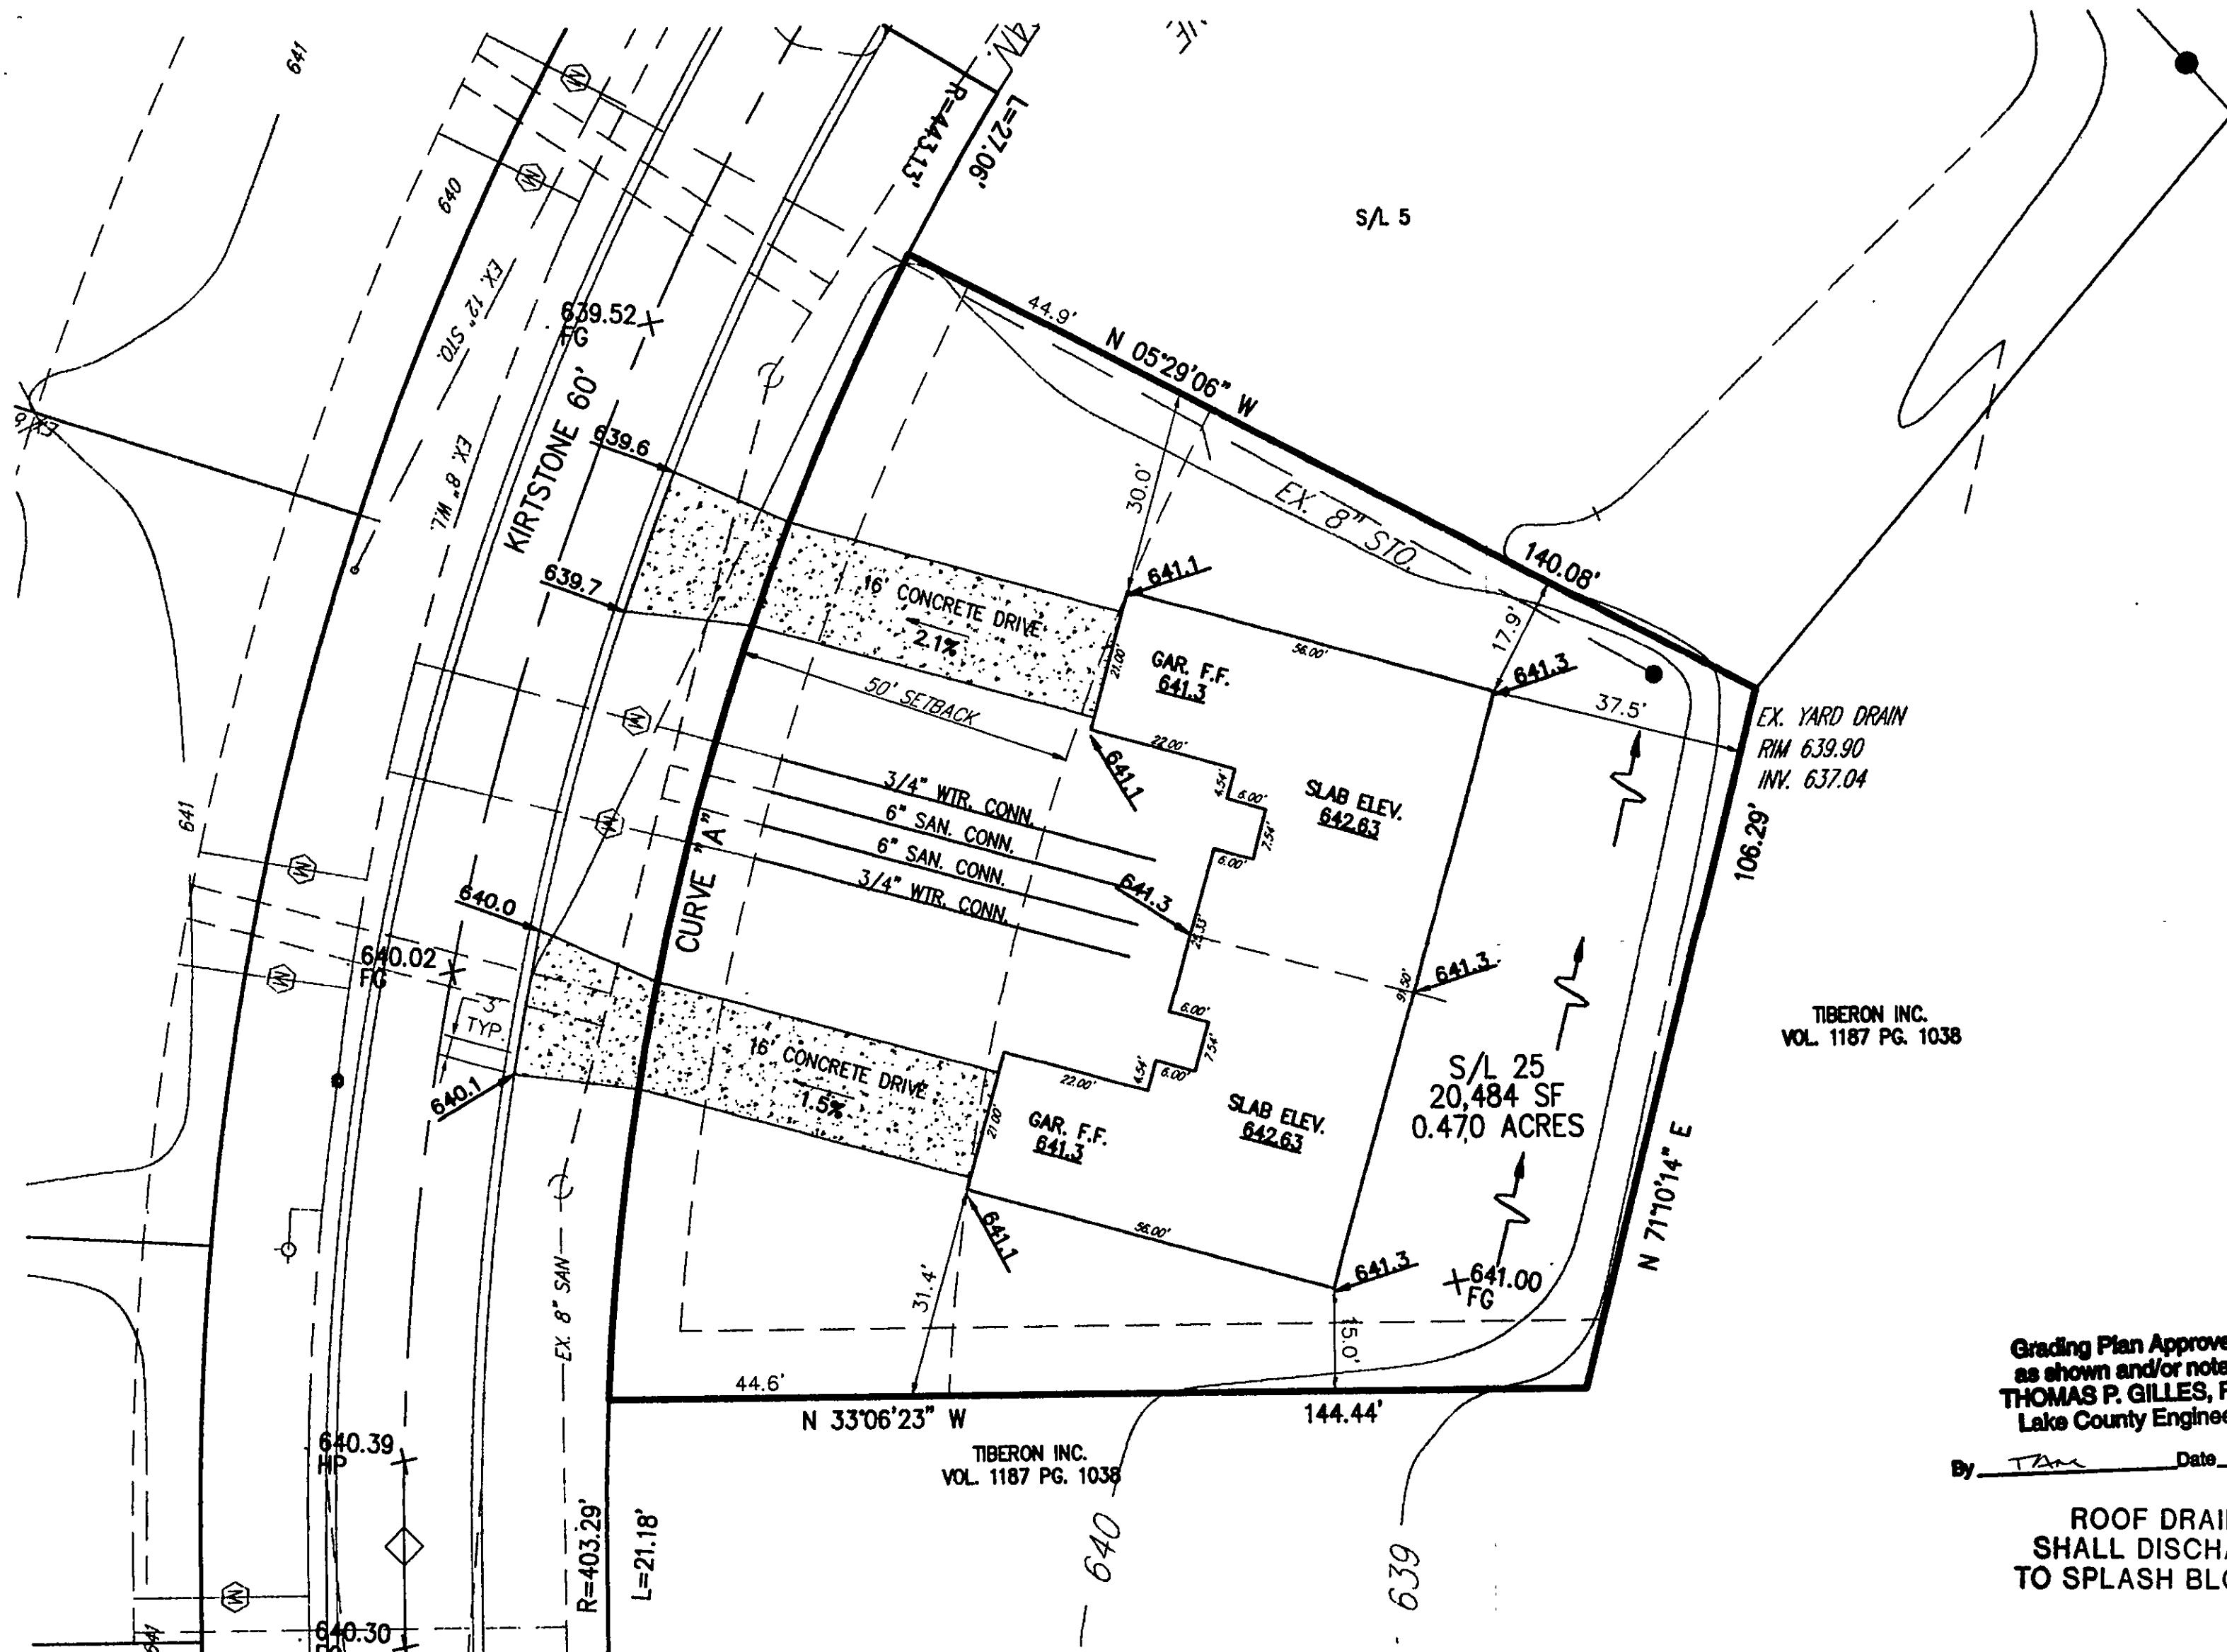

CURVE "A"
Δ = 24°57'29"
R = 403.29'
T = 89.25'
L = 175.67'
C = 174.29'
N 72°22'53" E

TIBERON INC.
VOL. 1187 PG. 1038

Grading Plan Approved
as shown and/or noted
THOMAS P. GILLES, P.E.
Lake County Engineer

By TAM Date 8/23/00

ROOF DRAINS
SHALL DISCHARGE
TO SPLASH BLOCKS.

Approved
File # PASL2000103
Date 8-7-00
Lake SWCD

APPROVED
PAINESVILLE TOWNSHIP
ZONING DEPARTMENT
2000-07-23
DR

PRINTED

JUL 28 2000


CT CONSULTANTS, INC.

BENCHMARK:

TOP OF HYDRANT EAST SIDE
OF BACON RD. ACROSS FROM
HOUSE #789, ELEV = 643.46

LEGEND

- 639.4 F.G. PROPOSED GRADES
- 639.4 F.S. PROPOSED SURFACES
- 641.70 H.P. EXISTING GRADES
- 641 EXISTING CONTOURS
- 639 PROPOSED CONTOURS

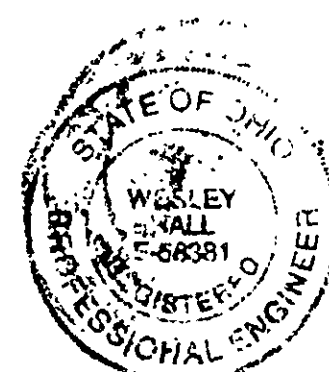

CERTIFICATION

I HEREBY CERTIFY THAT THIS PLAT WAS
PREPARED BY ME AND IS CORRECT TO THE
BEST OF MY KNOWLEDGE AND BELIEF.

BY: Wesley Hall
J. WESLEY HALL, P.E. NO. 58381

SITE PLAN for: EDWARD H. TRESGER, INC.		SHEET 1 OF 1	
8100 DEEPWOOD BLVD. MENTOR, OHIO 44060		CONTRACT NO. 94290	
BEING SUBLOT NO. 25 IN THE PINES SUBDIVISION NO. 5 IN PAINESVILLE TOWNSHIP, OHIO.			
DATE JULY 2000	CT Consultants, Inc.		
SCALE 1"=20'	Engineers • Architects • Planners		
DRAWN BY K.P.A.	Willoughby • Mentor • Columbus • North Canton • Youngstown		
CHK'D BY J.W.H.			
F.B.# PG			