

SPAGHETTI TREE, INC.


MENTOR AVENUE

PAINESVILLE, OHIO

MALLALIEU, ROSS, ROBERTS & DOLL, A.I.A., ARCHITECTS

MASSILLON, OHIO

Creating Plan Approved
 for notes
 THOMAS P. MALLIEU, P.
 LUIS O. ROBERTS, P.
 By *[Signature]* 6/23/78
 Planning Permit # 14497

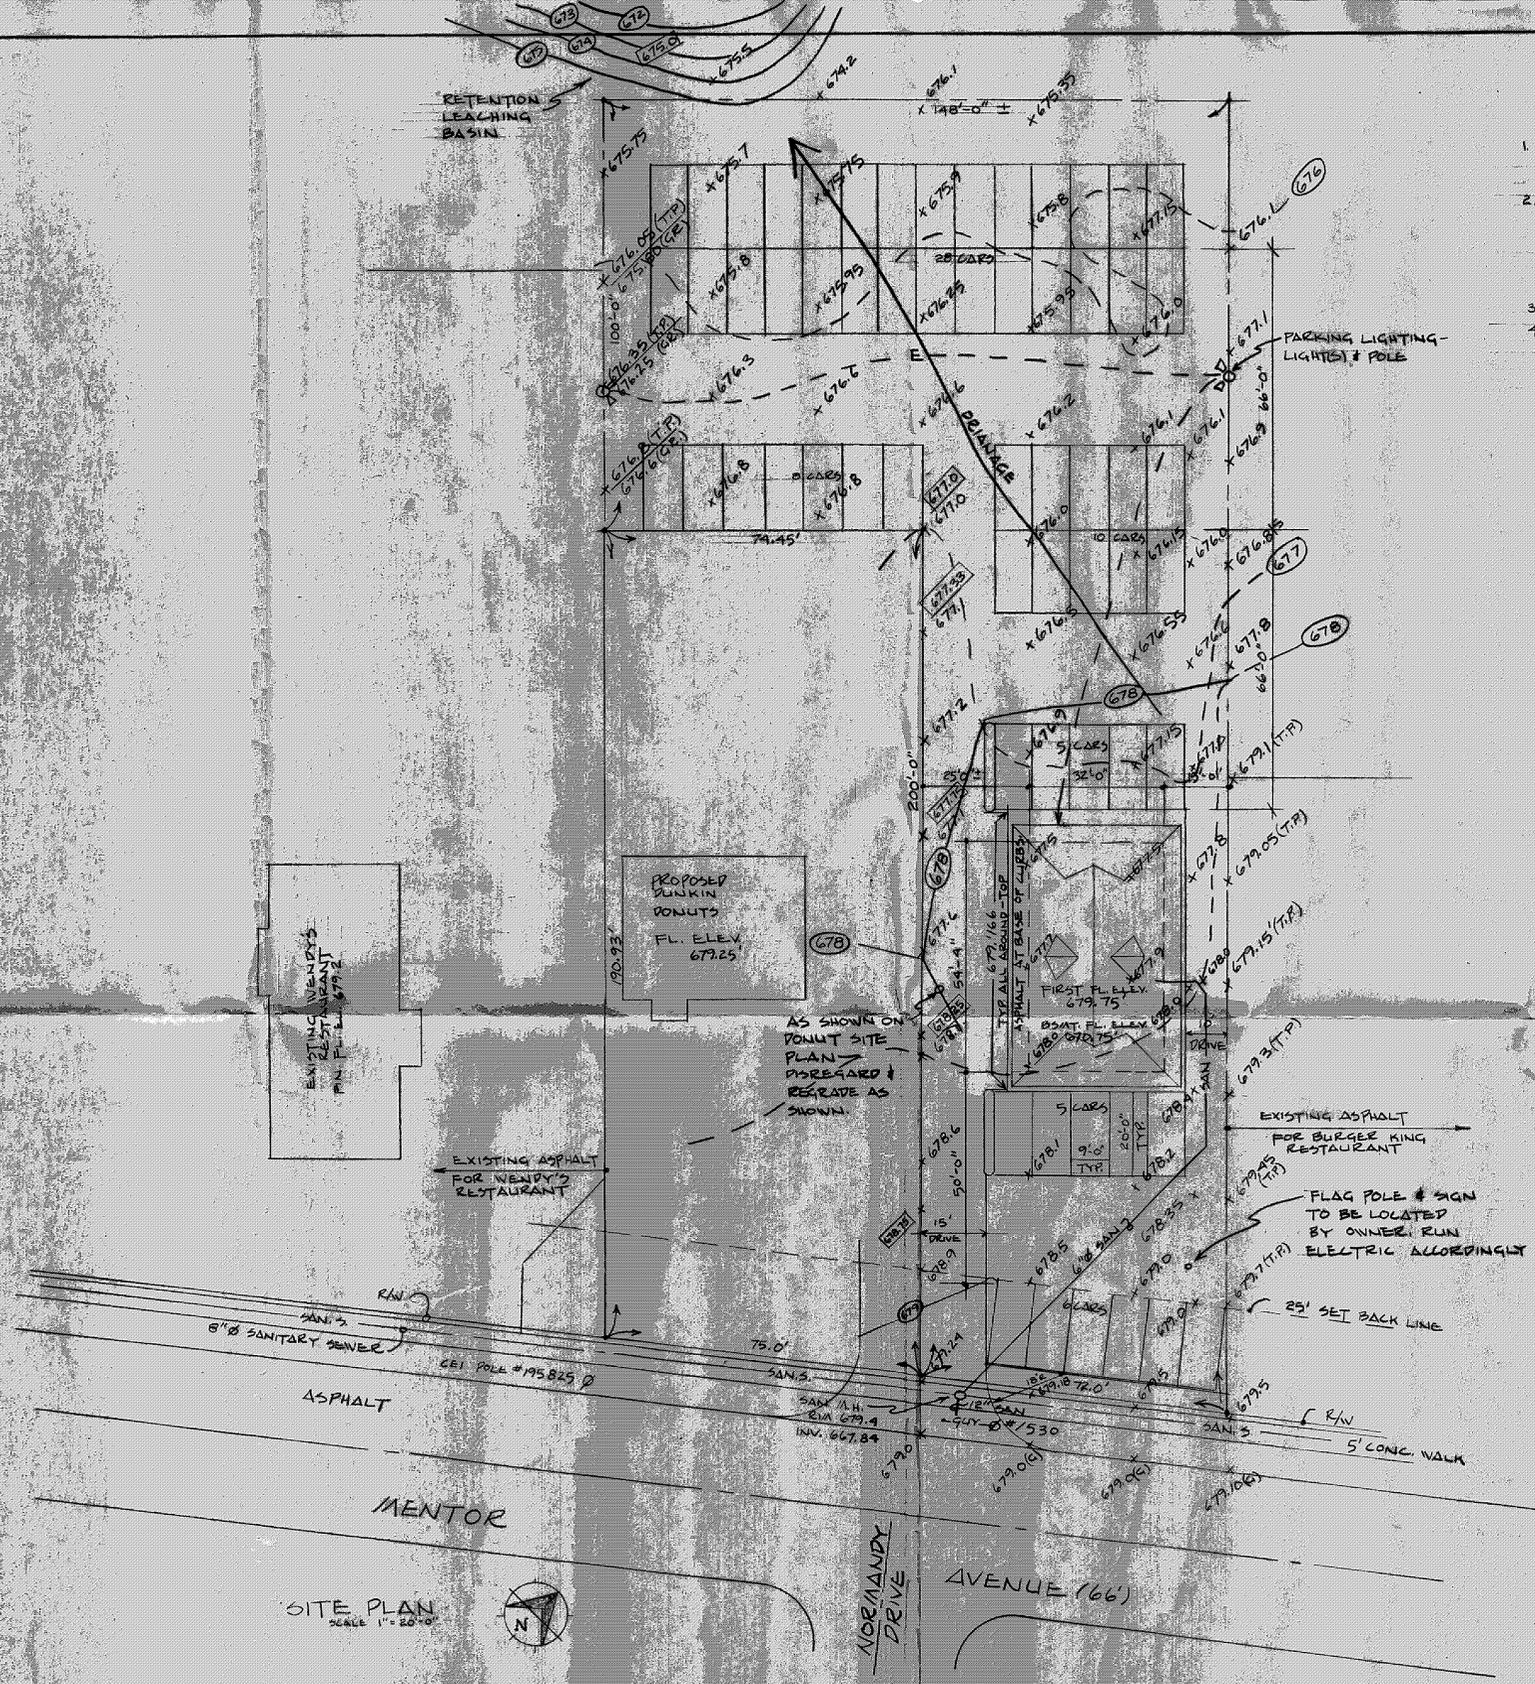

1. I.A.S. TOP OF HYDRANT ON SOUTH SIDE OF MENTOR AVENUE OPPOSITE WENDY'S RESTAURANT E.L. 680.78.
2. TOPOGRAPHIC AND PERIMETER INFORMATION TAKEN FROM PLAN ENTITLED "TOPOGRAPHIC SURVEY" PREPARED BY: SITE CONSULTANTS INC., 2829 EUCLID AVE., CLEVELAND, OHIO (44115) - PREPARED FOR: DUNKIN DONUTS, 1550 NORTHWEST HIGHWAY, PARK RIDGE, ILL. SCALE: 1" = 20'-0" AND DATED 4/17/78.
3. POSSIBLE PARKING (62) AS SHOWN.
4. IT IS THE INTENT TO DRAIN THE NEW LEASED PARCEL SURFACE WATER (STORM) INTO EXIST. RETENTION LEACHING BASIN AS SHOWN.

SITE PLAN
 SCALE 1" = 20'-0"

INDEX TO MATERIALS	
	BRICK
	BLANKET INSUL.
	CONC. BLOCK
	RIGID INSUL.
	CONCRETE
	ACCOUST. TILE
	QUARRY TILE
	DRYWALL - SHEETROCK
	MARLITE
	I.L. STEEL
	ROUGH WOOD
	CLASS
	FINISH WOOD
	EARTH
	BLOWN INSUL.
	GRAVEL

INDEX TO DRAWINGS

SHT	DESCRIPTION	SHT	DESCRIPTION
1	TITLE SHEET, SITE PLAN, INDEX TO DRAWINGS	P 1	BASEMENT PLUMBING PLAN
2	BASEMENT PLAN, DOOR SCHEDULE & DETAILS	P 2	FIRST FLOOR PLUMBING PLAN AND SCHEDULE
3	FIRST FLOOR PLAN, ROOM FINISH SCHEDULE, BASE DETAILS	M 1	BASEMENT HVAC PLAN, ATTIC LAYOUT, SCHEDULES (PITCHED ROOF)
4	EXTERIOR ELEVATIONS, TYPICAL WALL SECTION, WINDOW DETAILS	M 2	FIRST FLOOR HVAC PLAN AND SCHEDULES
5	INTERIOR ELEVATIONS, CABINET DETAILS	E 1	BASEMENT ELECTRICAL PLAN AND SCHEDULES
K 1	KITCHEN EQUIPMENT PLAN AND SCHEDULE	E 2	FIRST FLOOR & KITCHEN EQUIPMENT PLAN & SCHEDULES
S 1	FIRST FLOOR & ROOF FRAMING PLANS, STAIR & HATCH SECTIONS		
S 2	ALTERNATE ROOF FRAMING (PITCHED) EXT. ELEV., STRESS DIAGRAM, DET.		

COMM. NO.
 7726-3
 DATE
 6/23/78
 SHEET NO.
 1