PAINESULLE TO THE TOTAL TO THE SULLE TO THE TOTAL TO THE

DISCHARGE RENDSIDE FWITER DITCH. DRA NS

Grading Plan Approved as shown and/or noted as shown and/or noted and AS P. GILLES, TE. County England (2) 6/22/92

₽

サースのエスのイン RIM SAN MA SACA : 624.30 REGISTERED SURVEYOR REG NO. "AS BUILT" CERTIFICATION
I, HEREBY CERTIFY THAT THE CIRCLED GRADES ARE EXISTING
FINISH GRADES CHECKED IN THE FIELD ON \_\_\_\_\_\_\_, 19 \_\_\_\_\_\_,
AND ARE CORRECT TO THE BEST OF MY KNOWLEDGE AND BELIEF. ARE EXISTING

NO. OF BEDROOMS DIMENSIONS BEARINGS THE TO NEAREST STREET SUBLOT NO. PARCEL NO. SURROUNDING OWNERS BLOG. THES FIN. GR. BLOG. DIMENSIONS FIN. GR. BLOG. TIES FIN. GR. BLOG. TIES FIN. GR. BLOG. DIMENSIONS FIN. GR. BLOG. TIES FIN. GR. BAN. CONN. SIZE, LOC. DEPTH SAM. CONN. SIZE, LOC. STORM MH. CAST ELEV. INV. ELEV. SAM. MH. CAST ELEV. SAM. MH. CAST ELEV. SAM. MAT. CAST ELEV. SAM. MH. CAST ELEV. SAM. MH. CAST ELEV. SAM. MAT. CAST ELEV. SAM. M	•							3
DRAWN SYTE SCHEEF	Ø.	٠	u	N	-	<b>№</b>		308 <b>3</b> 22525838
DRAWN SYTE SCHEEF						DATE	REVISION	AENSIONS ARINGS TO NEARES TO NEARES ARROUNDING ARROUNDING THES FLT TON TYPE W EWALK TYPE LVERT TYPE CX OUTCROP
S S						87	-	AS T STREE RCEL NO OWNERS ONS FIN. R. GRAN. R. GRAN. DINTH THE DIN. LEE
WATER MAIN SIZE, LOCATION SAN. SEWER SIZE & GR. LOC. SAN. MH. CAST. ELEV. INV. ELEV. SAN. CONN. SIZE, LOC. DEPTH STORM MH. CAST ELEV. INV. ELEV. STORM MH. CAST ELEV. INV. ELEV. PAVT TYPE GRADE CURBS GAS LINE LOC. SIZE PRESSURE SEPTIC TANK LOCATION BOLATION RADIUS FROM WELL  PLAN PREPARED BY:  JONES & ASSOCIATES, INC.  PAINESVILLE. OHIO  SCALE 1" = 20' PHONE NO. 357-1811  DRAWING NO.  APPTD. PHONE NO. DRAWING NO.	CHIEF +//		·			BABCOCK •		OR. THICKNESS
1 1 1 1 1 T		므		PAINESVILLE, OHIO	JOINES & ASSOCIATES, INC.	DVIEW & VOOD VIEW IND	PLAN PREPARED BY:	WATER MAIN SIZE, LOCATION SAN. SEWER SIZE % GR. LOC. SAN. MH. CAST. ELEV. INV. ELEV. SAN. CONN. SIZE, LOC. DEPTH STORM SEWER SIZE % GR. LOC. STORM MH. CAST ELEV. INV. ELEV. PAVT TYPE GRADE CURBS GAS LINE LOC. SIZE PRESSURE SEPTIC TANK LOCATION & DUPLICATION AREA WELL LOCATION ISOLATION RADIUS FROM WELL

CHECK LIST SURYEYOR REGISTRATION

NAME

LOCATIONS AS SHOWN OF ADJACENT WELLS AND SEPTIC TANKS OBTAINED FROM LAKE COUNTY HEALTH DEPARTMENT

ALL BOUNDARY DATA SHOWN WAS OBTAINED FROM (DEEDS, RECORDED SUBDIVISION PLAT OR OTHER PUBLIC RECORDS)

## REMARKS

SURFACE DRAINAGE	FACE	SUR	4	PROP. ELEV.	100.0	EXIST. ELEV.
Q	DIRECTION	OI R	V		CONTOURS	PROPOSED CONTOURS
	INDICATES	3 30	N	1	CONTOURS	EXISTING CONTOURS
		₩	ſ			HYDRANT
10	MOLE	AS BUILT ELEVATION	AS BUIL		INLET OR CATCH BASIN	INLET OR
	(GAS)	METER (GAS)	WATER		MANHOLE	STORM
****	(GAS)	VALVE (GAS)	WATER		MANHOLE	SANITARY

•

LEGEND PERM. PARCEL NO. STREET

VOL. - PG. STREET ZO 9 VOLUME. PAGE


SUBDIVISION 16-21 NAME TRACT


SALVATORE STREET HOMES 엄 210

for:

PAINESVIL PLAN LAKE COUNTY, OHIO

SITE

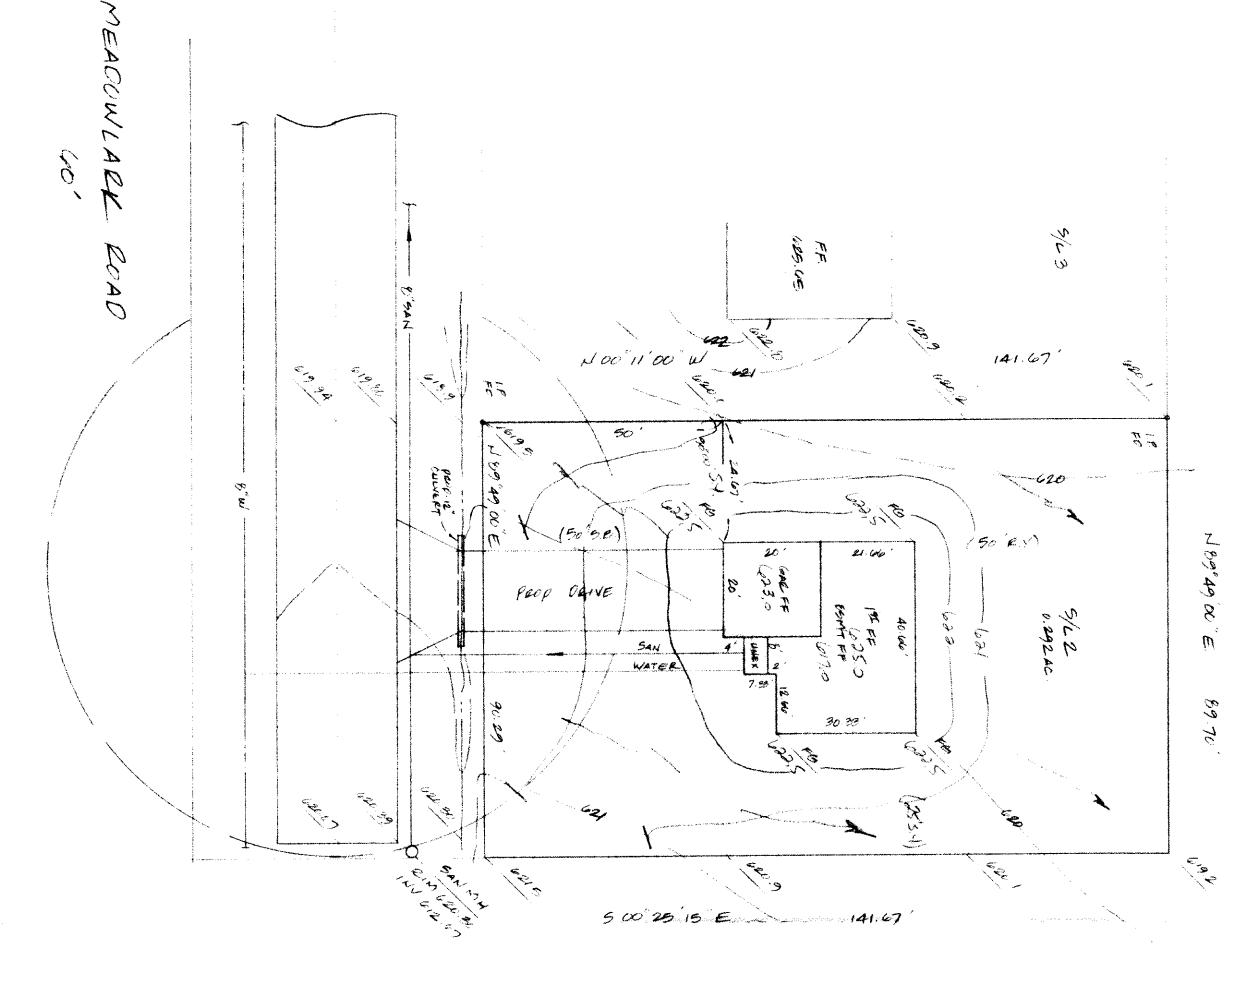

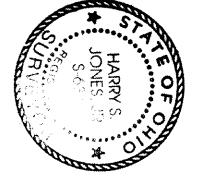

SUBLOT NO.