


GRAPHIC SCALE

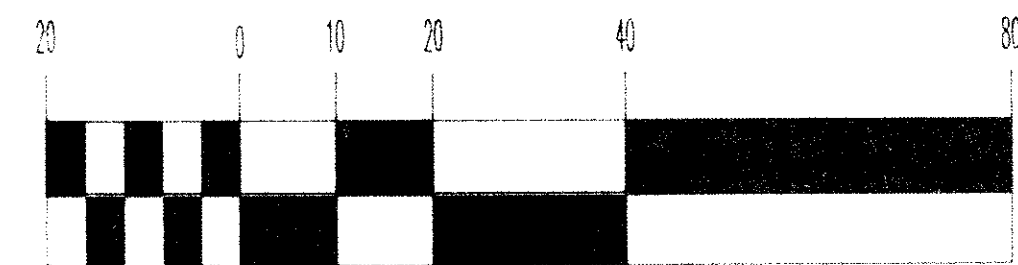


( IN FEET )  
1 inch = 20 ft.

GENERAL NOTES:

1. DRIVEWAY APRON TO BE 6" THICK
2. BENCHMARK - TOP STEM OF FIRE HYDRANT LOCATED ON JACKSON ST. NEAR N.E. PROP. COR., ELEV.=676.61

LEGEND

- EXISTING CONTOUR
- PROPOSED CONTOUR
- EXISTING ELEVATION
- PROPOSED ELEVATION

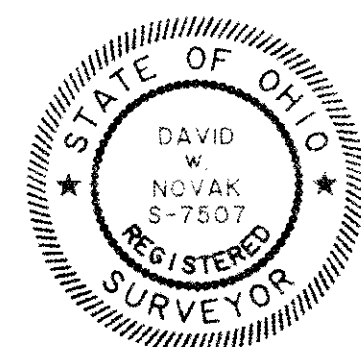

CERTIFICATION

"I THE UNDERSIGNED HEREBY CERTIFY THAT THIS TOPOGRAPHY INDICATED BY 'I' CONTOURS AND ELEVATIONS SHOWN HEREON REPRESENTS AN ACTUAL SURVEY MADE BY ME ON THE 12th DAY OF DEC., 1995 AND THE ELEVATIONS WERE TAKEN AT APPROPRIATE INTERVALS AND AS OF THAT DAY THEY EXISTED AS INDICATED HEREON.

"I HEREBY CERTIFY THAT THIS PLAN WAS PREPARED BY ME AND IS CORRECT TO THE BEST OF MY KNOWLEDGE"

*David W. Novak*  
DAVID W. NOVAK, P.S. No. 7507

PREPARED BY:

**Himebaugh and Novak**  
Surveyors and Site Consultants  
8663 Tyler Boulevard  
Mentor, Ohio 44060-4346  
(216) 974-7670, (216) 255-5900 FAX.

**SITE PLAN:** PARCEL "C", S.E. CORNER OF JACKSON STREET AND MILL-MORR ROAD, PAINESVILLE, OH  
**PREPARED FOR:** LITTLE MOUNTAIN HOMES, INC.  
**SCALE:** 1" = 20'  
**DATE:** MARCH 06, 1996  
**DRAWN BY:** DAVID W. NOVAK

95072-C