

ANESVILLE TOWNSHIP, LAKE COUNTY, OHIO

for: 1777 KANAKI BUYERS
CLIENT OWNER

ADDRESS	STREET	CITY	ZIP
105	Orton Rd		

SUBDIVISION NAME _____ VOL. - PG. _____ PAGE _____
SUBLOT NO. STREET _____ SERIAL PANCEL NO. _____ STREET _____

SANITARY MANHOLE
STORM MANHOLE
INLET OR CATCH BASIN
HYDRANT
EXISTING CONTOURS
PROPOSED CONTOURS
EXIST. ELEV.
100.0
100.0 PROP. ELEV.

WATER VALVE (GAS)
WATER METER (GAS)
AS BUILT ELEVATION

INDICATES DIRECTION OF SURFACE DRAINAGE

ALL BOUNDARY DATA SHOWN WAS OBTAINED FROM (DEEDS, RECORDED
SUBDIVISION PLAT OR OTHER PUBLIC RECORDS)
LOCATIONS AS SHOWN OF ADJACENT WELLS AND SEPTIC TANKS OBTAINED FROM
LAKE COUNTY HEALTH DEPARTMENT

THIS PLAT WAS PREPARED BY ME, AND IS CORRECT TO THE BEST OF MY KNOWLEDGE AND BELIEF.

NAME	SURVEYOR	REGISTRATION	NO.

NO. OF BEDROOMS	LOCATION
DIMENSIONS	WATER MAIN SIZE
BEARINGS	SEWER SIZE % GR. LOC.
TIE TO NEAREST STREET	SKIN, MH. CAST. ELEV. INV. ELEV.
SUBLOT NO. PARCEL NO.	SAN. CONN. SIZE LOC. DEPTH
SURROUNDING OWNERS	STORM SEWER SIZE % GR. LOC.
BLDG. DIMENSIONS FIN. GR.	STORM MH. CAST ELEV. INV. ELEV.
BLDG. VIBS. F.L.N. GRADES	PAV'TY TYPE GRADE CURBS
ARMON TYPE WIDTH THICKNESS	BASE LINE LOC. SIZE PRESSURE
SIDEWALK TYPE WIDTH THICKNESS	SEPTIC TANK LOCATION & DUPPLICATION AREA
CULVERT TYPE DIA. LENGTH	WELL LOCATION
ROCK OUTCROPPINGS	ISOLATION RADIUS FROM WELL

REVISIONS			PLAN PREPARED BY:		
NO.	DATE	BY			
1	3/14/88	WJ	BABCOCK • JONES & ASSOCIATES, INC. PAINESVILLE, OHIO		
2					
3					
4					
5			DRAWN BY: WJ CHK'D. WJ CREW CHIEF: WJ		
			SCALE: 1" = 30'	PHONE NO.: 357-1811	
			DATE: 3/14/88	DRAWING NO.	87-288-116
			APP'D. WJ		

I, HEREBY CERTIFY THAT THE CIRCLED GRADES ARE EXISTING
FINISH GRADES CHECKED IN THE FIELD ON _____, 19____
AND ARE CORRECT TO THE BEST OF MY KNOWLEDGE AND BELIEF

REGISTERED SURVEYOR

T.B.M. - 75.5th - 715

15777

SEWAGE DISPOSAL PERMIT MUST BE OBTAINED BY A LAKE COUNTY LICENSED INSTALLER BEFORE INSTALLATION IS STARTED.


**LOW YIELD WATER
FIXTURES REQUIRED
ON ALL:
Shower Head
Toilet**

This Permit Expires


**PAINESVILLE TOWNSHIP
ZONING APPROVED**

#

Zoning Inspector

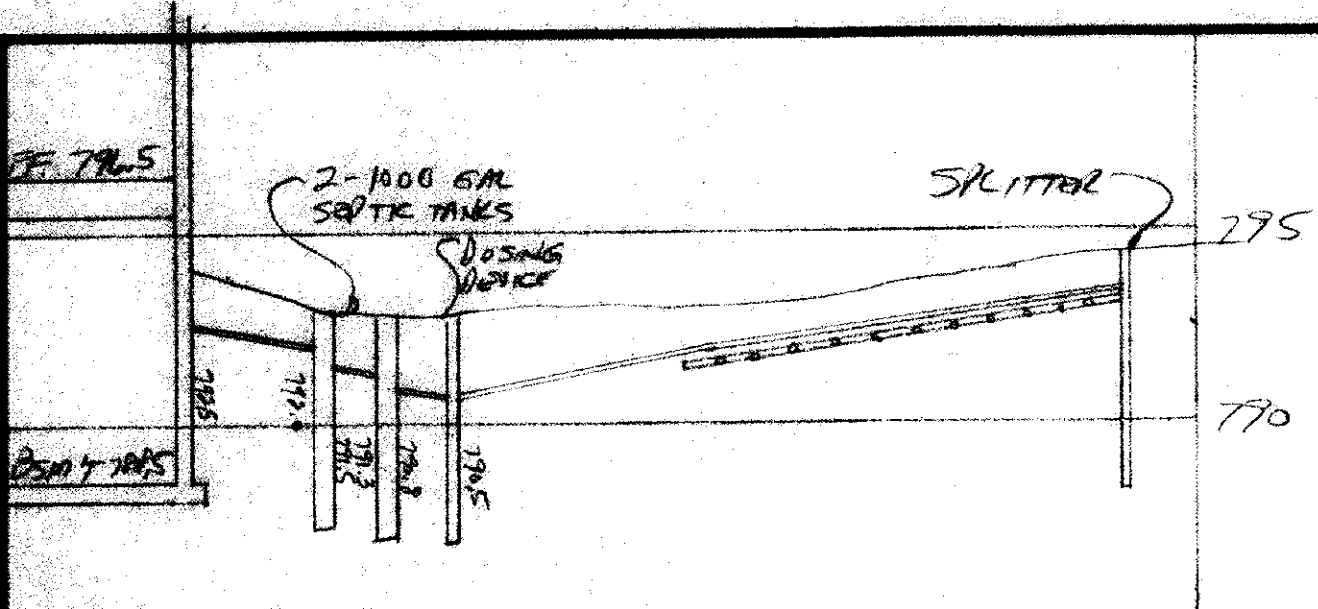

HYDRAULIC PROFILE
SCALE: HORIZ: 1" = 30'
VERT: 1" = 5'

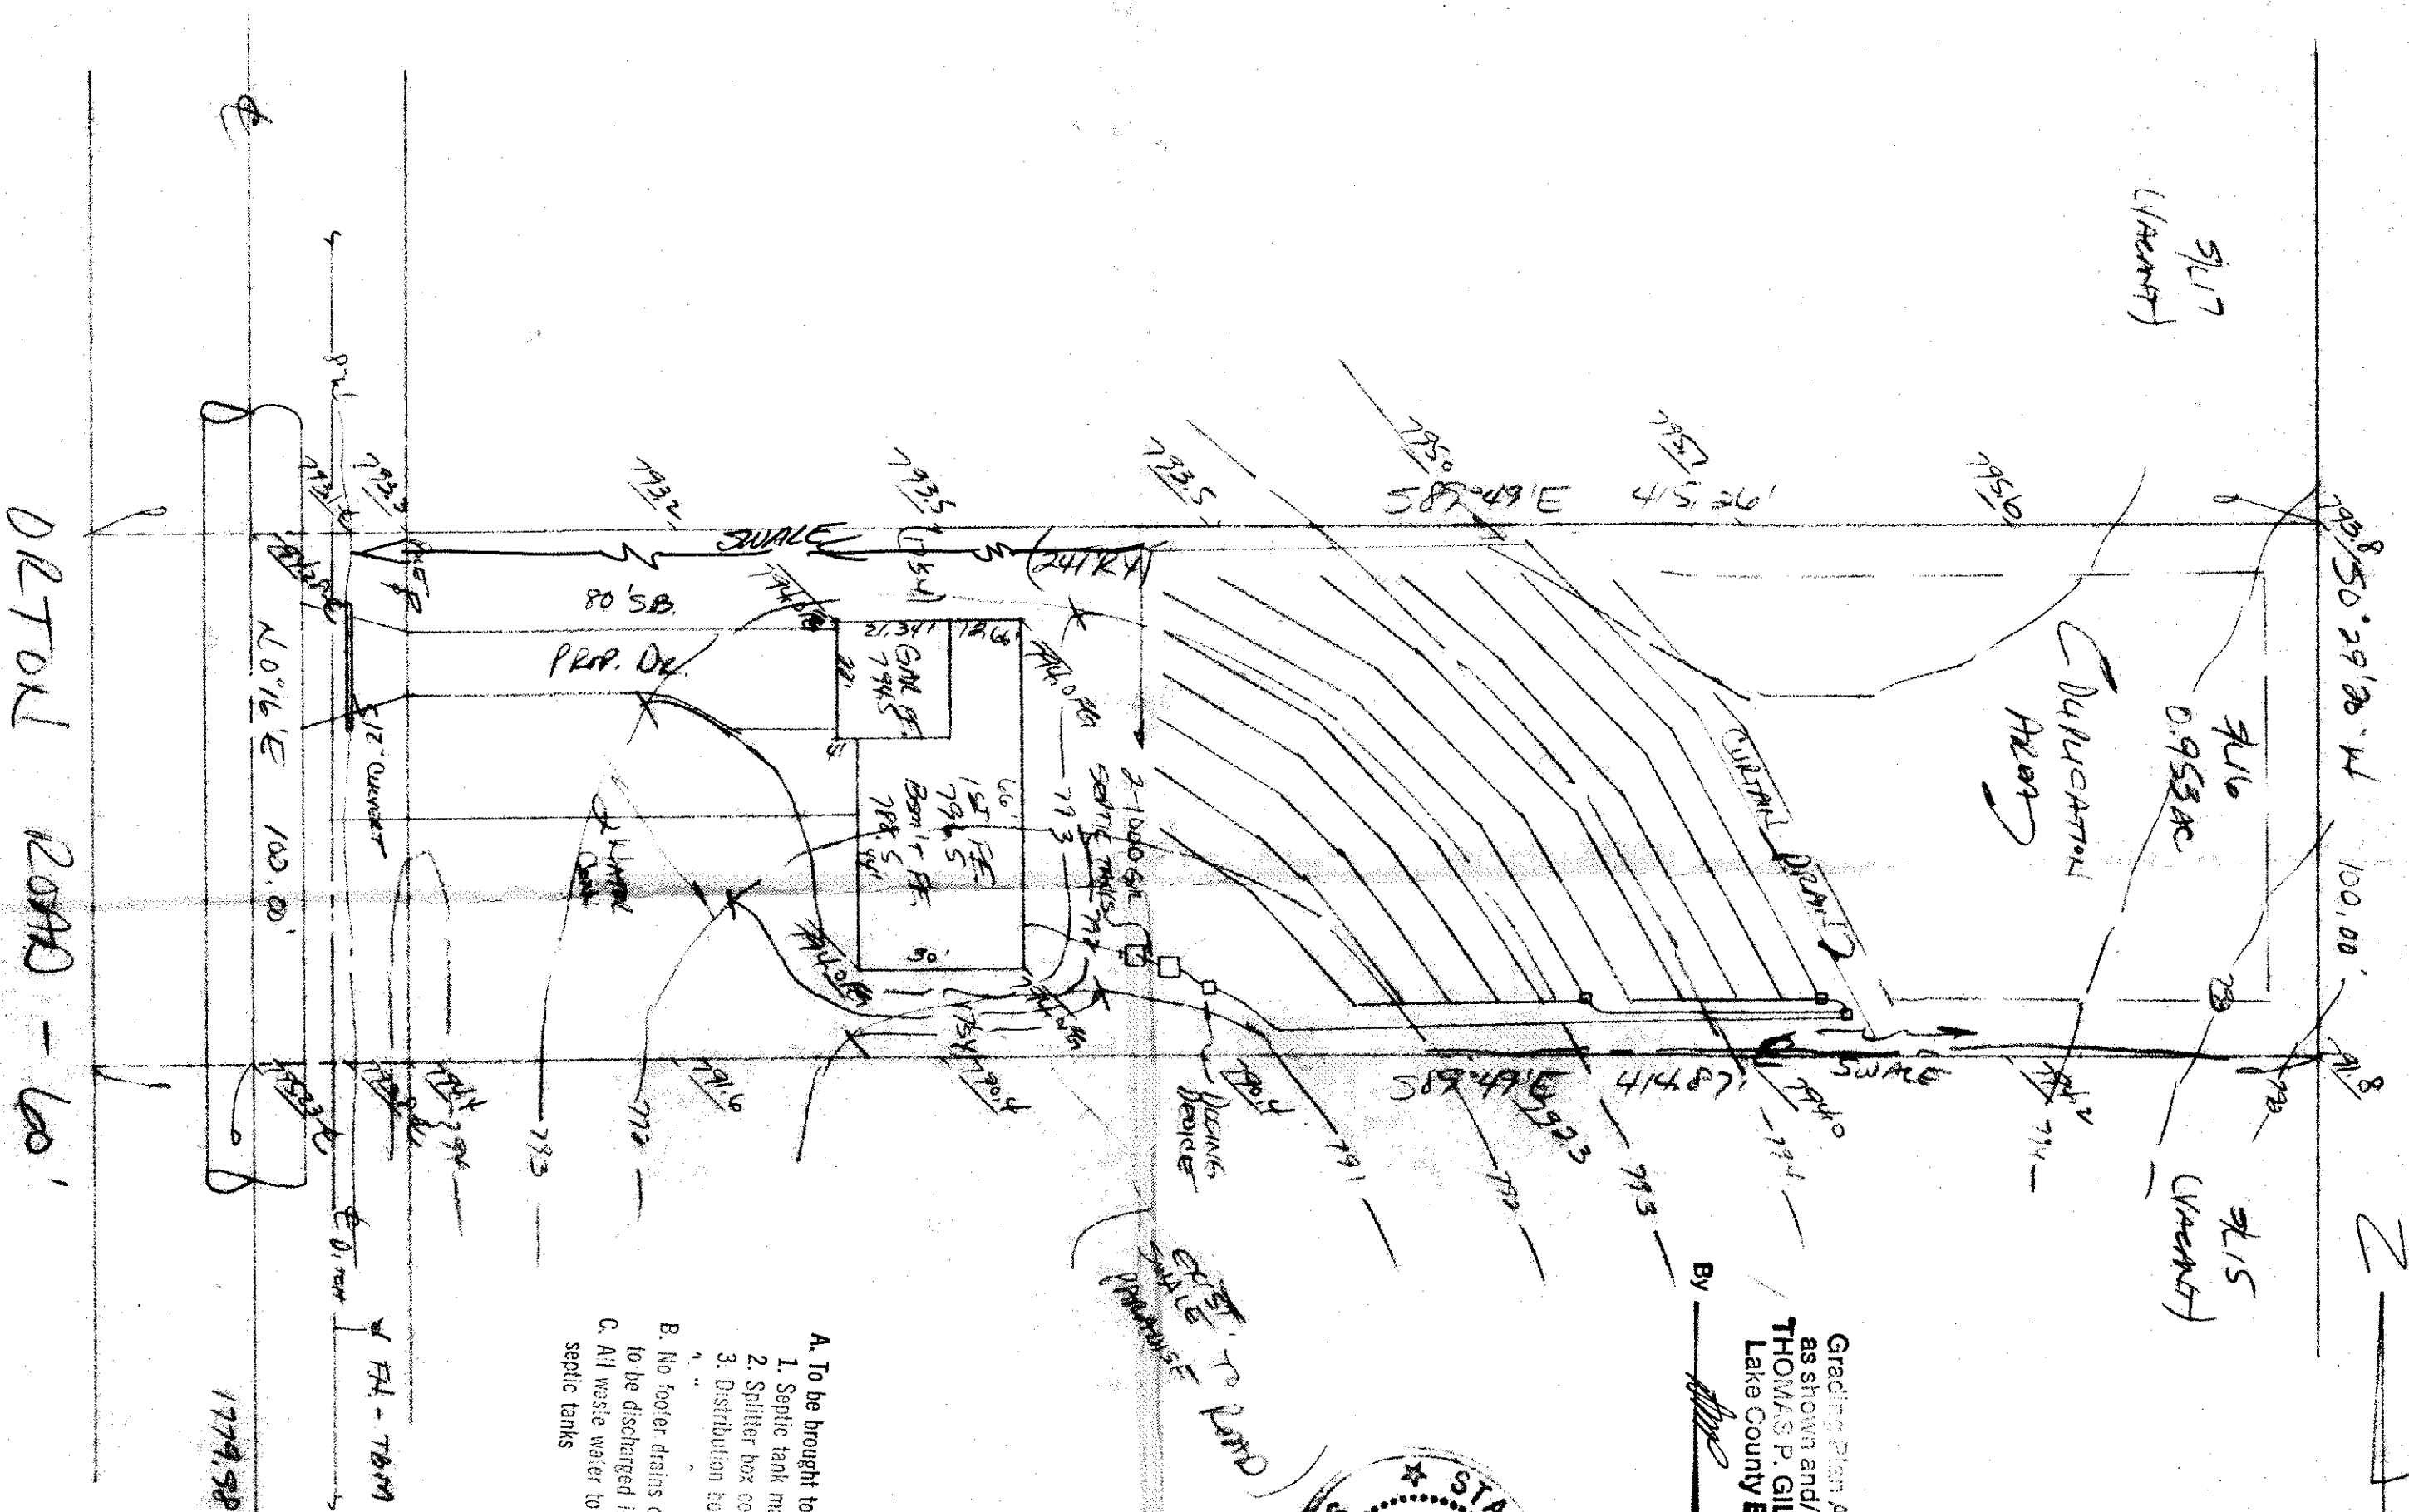

**Grading Plan Approved
as shown and/or noted
THOMAS P. GILLES, P.E.
Lake County Engineer**

By Date 3-23-88

