


APPROVED
PAINESVILLE TOWNSHIP
ZONING DEPARTMENT
03-08-96
H. Jones

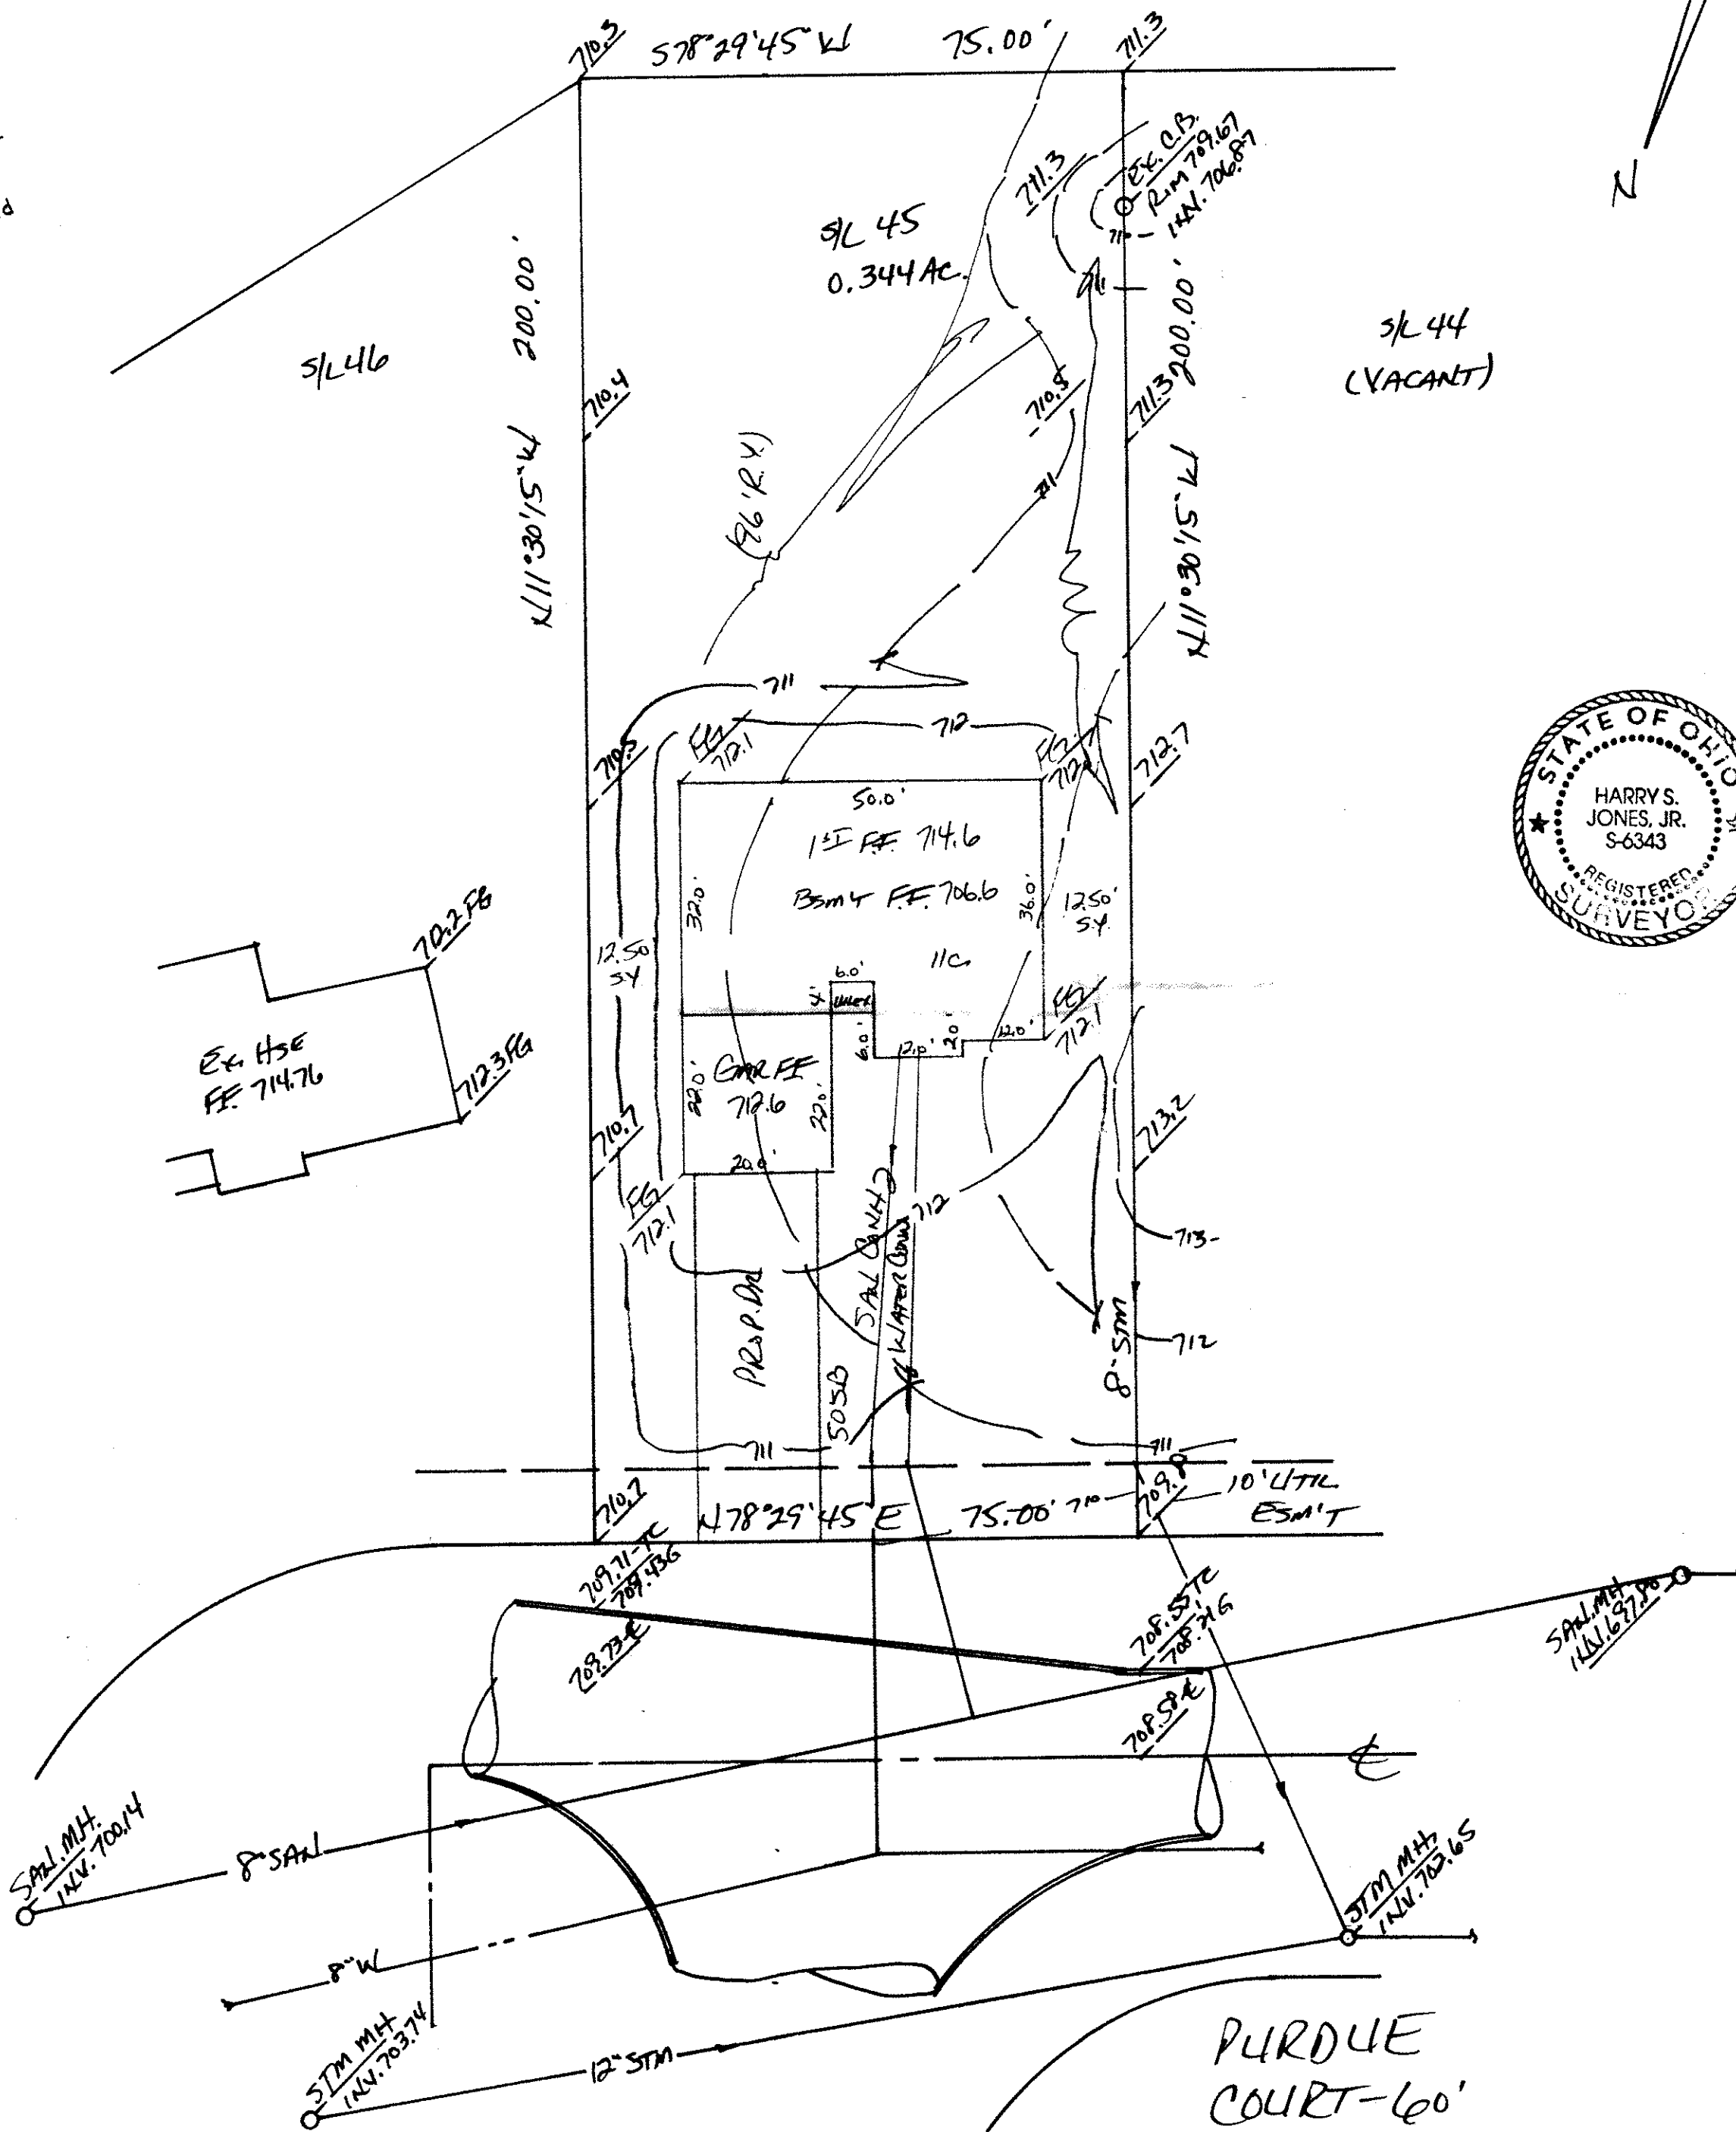

SITE PLAN

PAINESVILLE TOWNSHIP, LAKE COUNTY, OHIO

for: **MALKAMALI BUILDERS**
CLIENT OWNER

ADDRESS STREET CITY ZIP

HEARTSTONE 46.2-5
SUBDIVISION NAME

45 VOL. PG. **PURDUE CT.**
SUBLOT NO. STREET

LOT TRACT
VOLUME PAGE
PERM. PARCEL NO. STREET

LEGEND

SANITARY MANHOLE --- (1) --- WATER VALVE (GAS) --- (4) ---
STORM MANHOLE --- (2) --- WATER METER (GAS) --- (5) ---
INLET OR CATCH BASIN --- (3) --- AS BUILT ELEVATION --- (100.0) ---
HYDRANT --- (6) ---
EXISTING CONTOURS --- (7) ---
PROPOSED CONTOURS --- (8) ---
EXIST. ELEV. --- (100.0) --- PROP. ELEV. --- (100.0) ---
INDICATES DIRECTION OF SURFACE DRAINAGE

REMARKS

ALL BOUNDARY DATA SHOWN WAS OBTAINED FROM (DEEDS, RECORDED SUBDIVISION PLAT OR OTHER PUBLIC RECORDS)

LOCATIONS AS SHOWN OF ADJACENT WELLS AND SEPTIC TANKS OBTAINED FROM LAKE COUNTY HEALTH DEPARTMENT

DESIGN CERTIFICATION

THIS PLAT WAS PREPARED BY ME, AND IS CORRECT TO THE BEST OF MY KNOWLEDGE AND BELIEF.

NAME **Harry S. Jones, Jr.** SURVEYOR REGISTRATION NO. **#6343**

CHECK LIST

NO. OF BEDROOMS
DIMENSIONS
BEARINGS
TIE TO NEAREST STREET
SUBLOT NO. PARCEL NO.
SURROUNDING OWNERS
BLDG. DIMENSIONS FIN. GR.
BLDG. TIES FL'R. GRADES
APRON TYPE WIDTH THICKNESS
SIDEWALK TYPE WIDTH THICKNESS
CULVERT TYPE DIA., LENGTH
ROCK OUTCROPPINGS

WATER MAIN SIZE, LOCATION
SAN. SEWER SIZE % GR. LOC.
SAN. MH. CAST. ELEV. INV. ELEV.
SAN. CONN. SIZE, LOC. DEPTH
STORM SEWER SIZE % GR. LOC.
STORM MH. CAST. ELEV. INV. ELEV.
PAV'T TYPE GRADE CURBS
GAS LINE LOC. SIZE PRESSURE
SEPTIC TANK LOCATION & DUPLICATION AREA
WELL LOCATION
ISOLATION RADIUS FROM WELL

REVISIONS

NO.	DATE	BY
1		
2		
3		
4		
5		

PLAN PREPARED BY:

BABCOCK • JONES & ASSOCIATES, INC.

PAINESVILLE, OHIO

DRAWN BY **HT** SCALE **1" = 20'** PHONE NO. **357-1811**
CHK'D. **HT** DATE **11/18/96** DRAWING NO. **92-186-45**
CREW CHIEF **WJ** APP'D. **HT**

"AS BUILT" CERTIFICATION

I, HEREBY CERTIFY THAT THE CIRCLED GRADES ARE EXISTING FINISH GRADES CHECKED IN THE FIELD ON _____, 19____, AND ARE CORRECT TO THE BEST OF MY KNOWLEDGE AND BELIEF.

REGISTERED SURVEYOR

REG. NO.

TBM - TSPH -
ELEV. = 710.91

Grading Plan Approved
as shown and/or noted
THOMAS P. GILLES, P.E.
Lake County Engineer

By **GJH** Date **2/26/96**
- Discharge Sump pump to Storm Sewer
- Drain yard to rear catch basin.

ROOF DRAINS
SHALL DISCHARGE
TO SPLASH BLOCKS.

PURDUE
COURT - 60'