


GRAPHIC SCALE

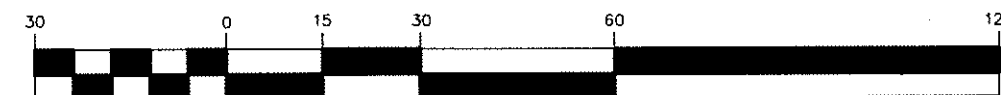

( IN FEET )  
1 inch = 30 ft.

APPROVED  
PAINESVILLE TOWNSHIP  
ZONING DEPARTMENT  
*[Signature]*

*[Handwritten notes and signatures]*  
65H 9.17.96

### GENERAL NOTES:

1. DRIVEWAY APRON TO BE 6" THICK
2. BENCHMARK - TOP STEM OF FIRE HYDRANT LOCATED IN FRONT OF SUBLOT No. 125, ELEV. = 696.02

### LEGEND

- EXISTING CONTOUR (dashed line)
- PROPOSED CONTOUR (solid line)
- EXISTING ELEVATION (100.00)
- PROPOSED ELEVATION (100.00)

### CERTIFICATION

"I THE UNDERSIGNED HEREBY CERTIFY THAT THIS TOPOGRAPHY INDICATED BY 'I' CONTOURS AND ELEVATIONS SHOWN HEREON REPRESENTS AN ACTUAL SURVEY MADE BY ME ON THE 23rd DAY OF AUGUST, 1996 AND THE ELEVATIONS WERE TAKEN AT APPROPRIATE INTERVALS AND AS OF THAT DAY THEY EXISTED AS INDICATED HEREON.

"I HEREBY CERTIFY THAT THIS PLAN WAS PREPARED BY ME AND IS CORRECT TO THE BEST OF MY KNOWLEDGE"

*[Signature]*  
DAVID W. NOVAK, P.S. No. 7507

DESCRIPTION	DATE	BY	CHK'D

**Himebaugh and Novak**  
Surveyors and Site Consultants  
8663 Tyler Boulevard  
Mentor, Ohio 44060-4346  
(216) 974-7670, (216) 255-5900 FAX.

**LITTLE MOUNTAIN HOMES, INC.**  
1447 NORTH RIDGE ROAD, PAINESVILLE, OH 44077

**SITE PLAN**  
SUBLOT No. 85, CEDAR GLEN No. 6, VOL 29, PG 29

**96046-85**

DATE: MON DY, YEAR		SCALE:	
DRAWN BY: D. W. NOVAK		HORZ. = 1" = 30'	
CHECKED BY: Q. HIMEBAUGH		VERT. = 1" = NONE	
APPROVED BY:		CONTRACT No.	
F.B. No. PG.		SHEET No. OF	