


LEGEND

- SURFACE DRAINAGE
- EX. M.H.
- EX. HYD.
- ⊕ EX. MONUMENT
- ⊗ YARD DRAIN LINE VALVE
- ▨ FUTURE 12' X 12' DECK OR CONCRETE PATIO BY OWNER


REVISIONS :

Stormwater Management Plan
 Approved as shown and/or noted
 by **MES R. GILLS, P.E.**,
 City Drainage Engineer
 Date **3-30-07**


APPROVED
 Painesville Township
 Zoning Department
2007025 DWS

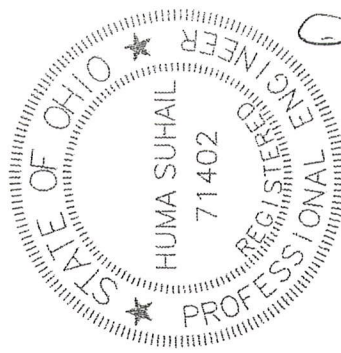

Huma Suhail
 02-01-07

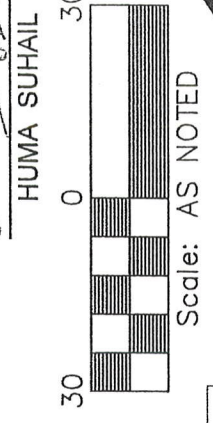


OPEN SPACE

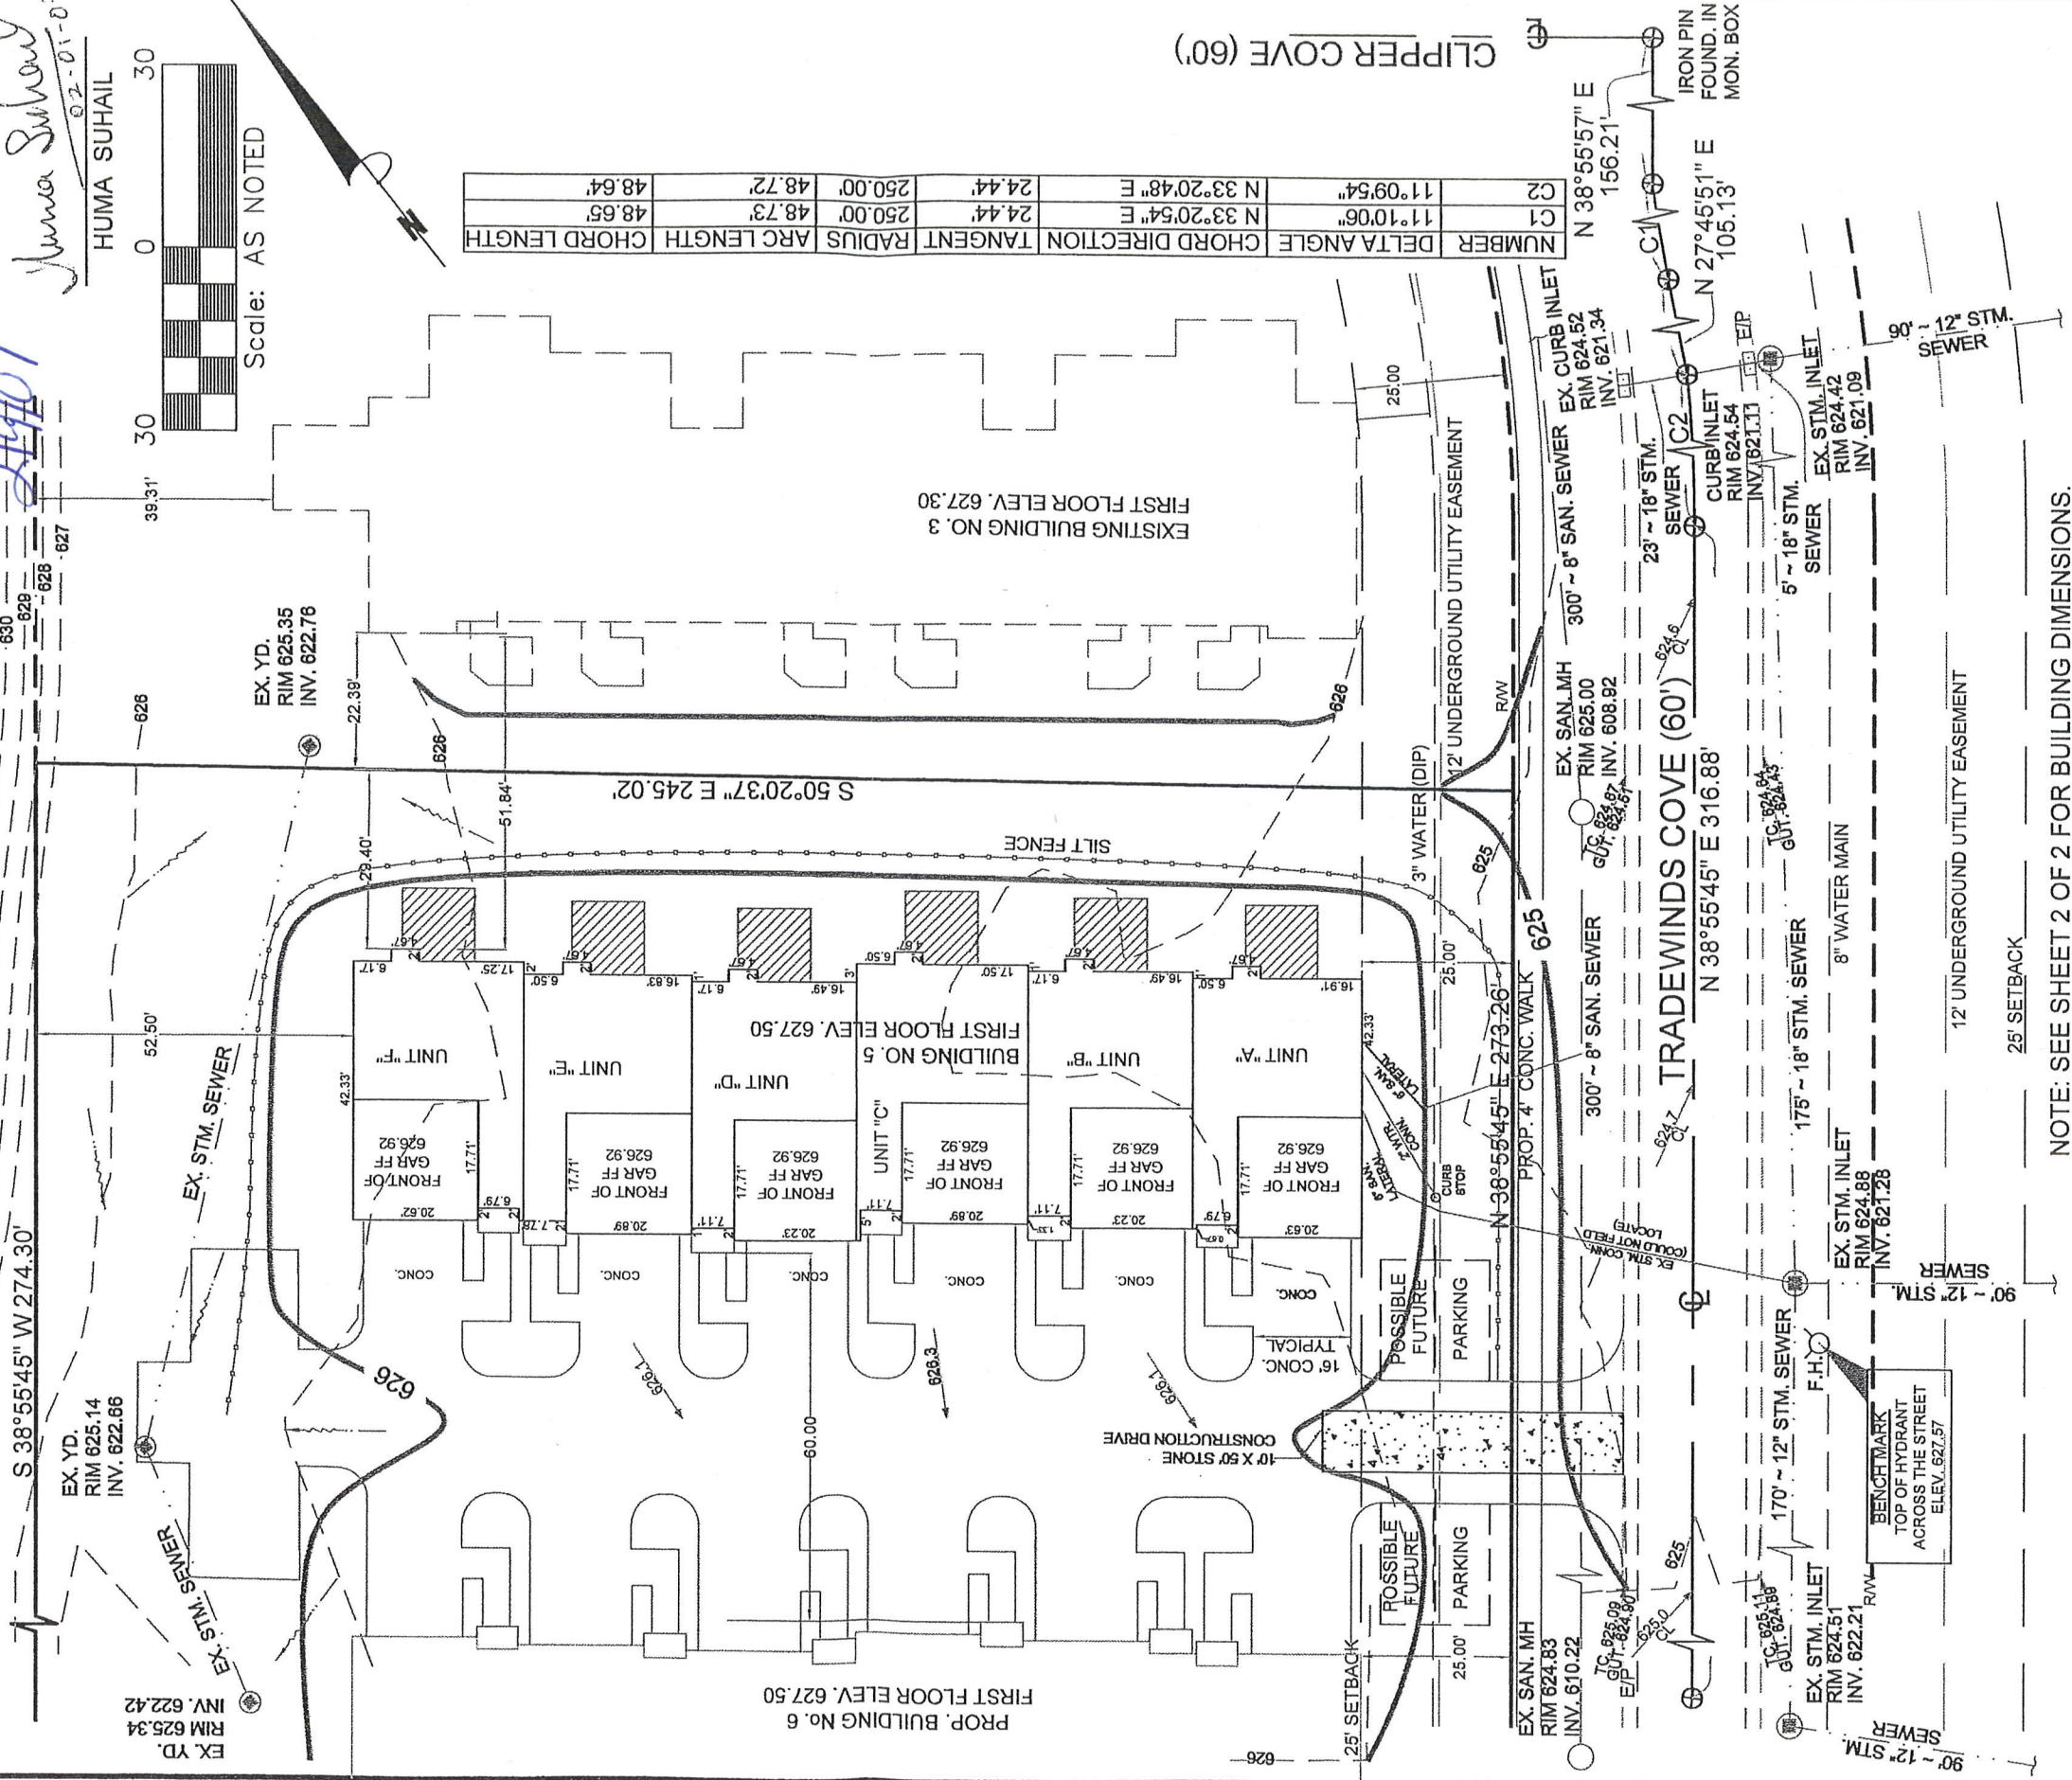

NUMBER	DELTA ANGLE	CHORD DIRECTION	TANGENT	RADIUS	ARC LENGTH	CHORD LENGTH
C1	11°10'06"	N 33°20'54" E	24.44'	250.00'	48.73'	48.65'
C2	11°09'54"	N 33°20'48" E	24.44'	250.00'	48.72'	48.64'

NOTE: SEE SHEET 2 OF 2 FOR BUILDING DIMENSIONS.

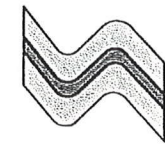

Suhail & Suhail, Inc.
 Consulting Engineers & Surveyors
 8401 Chagrin Road, Suite 17
 Chagrin Falls, Ohio 44023
 (440) 708-1330 Fax: (440) 708-1334

SITE PLAN
LAKE ERIE SHORES
BUILDING No. 5

PAINESVILLE TOWNSHIP, LAKE COUNTY, STATE OF OHIO

PREPARED FOR
RYAN HOMES
 30700 BAINBRIDGE ROAD
 SUITE A
 SOLOON, OHIO 44139
 (440) 349-5000

S&S JOB NO. **07111**
 SHEET NO. **1 OF 2**