

# SITE PLAN

COUNTY, OHIO

for: LYNN HORTON

542 GLENN RD CUYAHOGA CO. OHIO 44115

SUBDIVISION NAME: 542 GLENN RD  
 VOL. 37 PAGE 1  
 SUBLOT NO. 1 PERM. PARCEL NO. 1

## LEGEND

SANITARY MANHOLE ---○---  
 STORM MANHOLE ---●---  
 INLET OR CATCH BASIN ---□---  
 HYDRANT ---◇---  
 EXISTING CONTOURS ---○---  
 PROPOSED CONTOURS ---○---  
 EXIST. ELEV. 100.0 PROP. ELEV. 100.0

## REMARKS

ALL BOUNDARY DATA SHOWN WAS OBTAINED FROM IDEEDS, RECORDED SUBDIVISION PLAT OR OTHER PUBLIC RECORDS.  
 LOCATIONS AS SHOWN OF ADJACENT WELLS AND SEPTIC TANKS OBTAINED FROM LAKE COUNTY HEALTH DEPARTMENT

## DESIGN CERTIFICATION

THIS PLAT WAS PREPARED BY ME, AND IS CORRECT TO THE BEST OF MY KNOWLEDGE AND BELIEF.

NAME K.M. HALL SURVEYOR REGISTRATION NO. 4393

## CHECK LIST

NO. OF BEDROOMS \_\_\_\_\_  
 DIMENSIONS \_\_\_\_\_  
 BEARINGS \_\_\_\_\_  
 TIE TO NEAREST STREET \_\_\_\_\_  
 SUBLOT NO. PARCEL NO. \_\_\_\_\_  
 SURROUNDING OWNERS \_\_\_\_\_  
 BLDG. DIMENSIONS FIN. GR. \_\_\_\_\_  
 BLDG. TIES FLR. GRADES \_\_\_\_\_  
 APPROX TYPE WIDTH THICKNESS \_\_\_\_\_  
 SIDEWALK TYPE DIA. LENGTH \_\_\_\_\_  
 ROCK OUTCROPPINGS \_\_\_\_\_

## PLAN PREPARED BY:

BABCOCK • JONES & ASSOCIATES, INC.

PAINESVILLE OHIO

NO. DATE BY  
 1  
 2  
 3  
 4  
 5

DRAWN BY HA SCALE 1" = 20' PHONE NO. 357-1811  
 CHKD. HA DATE 6/13/83 DRAWING NO. 19  
 CREW 103 APPD. HA 83-102-39

## "AS BUILT" CERTIFICATION

I, HEREBY CERTIFY THAT THE CIRCLED GRADES ARE EXISTING FINISH GRADES CHECKED IN THE FIELD ON 19 AND ARE CORRECT TO THE BEST OF MY KNOWLEDGE AND BELIEF.

REGISTERED SURVEYOR

REG. NO.

FHA - COULDEN ET

LEFT FRONT GARAGE, FRONT YARD


FULL BASEMENT

78M. - KIM SHY M/H

ELEV 697.94

789 BLOCK - 703.2 (HOUSE)

702.5 (GARAGE)

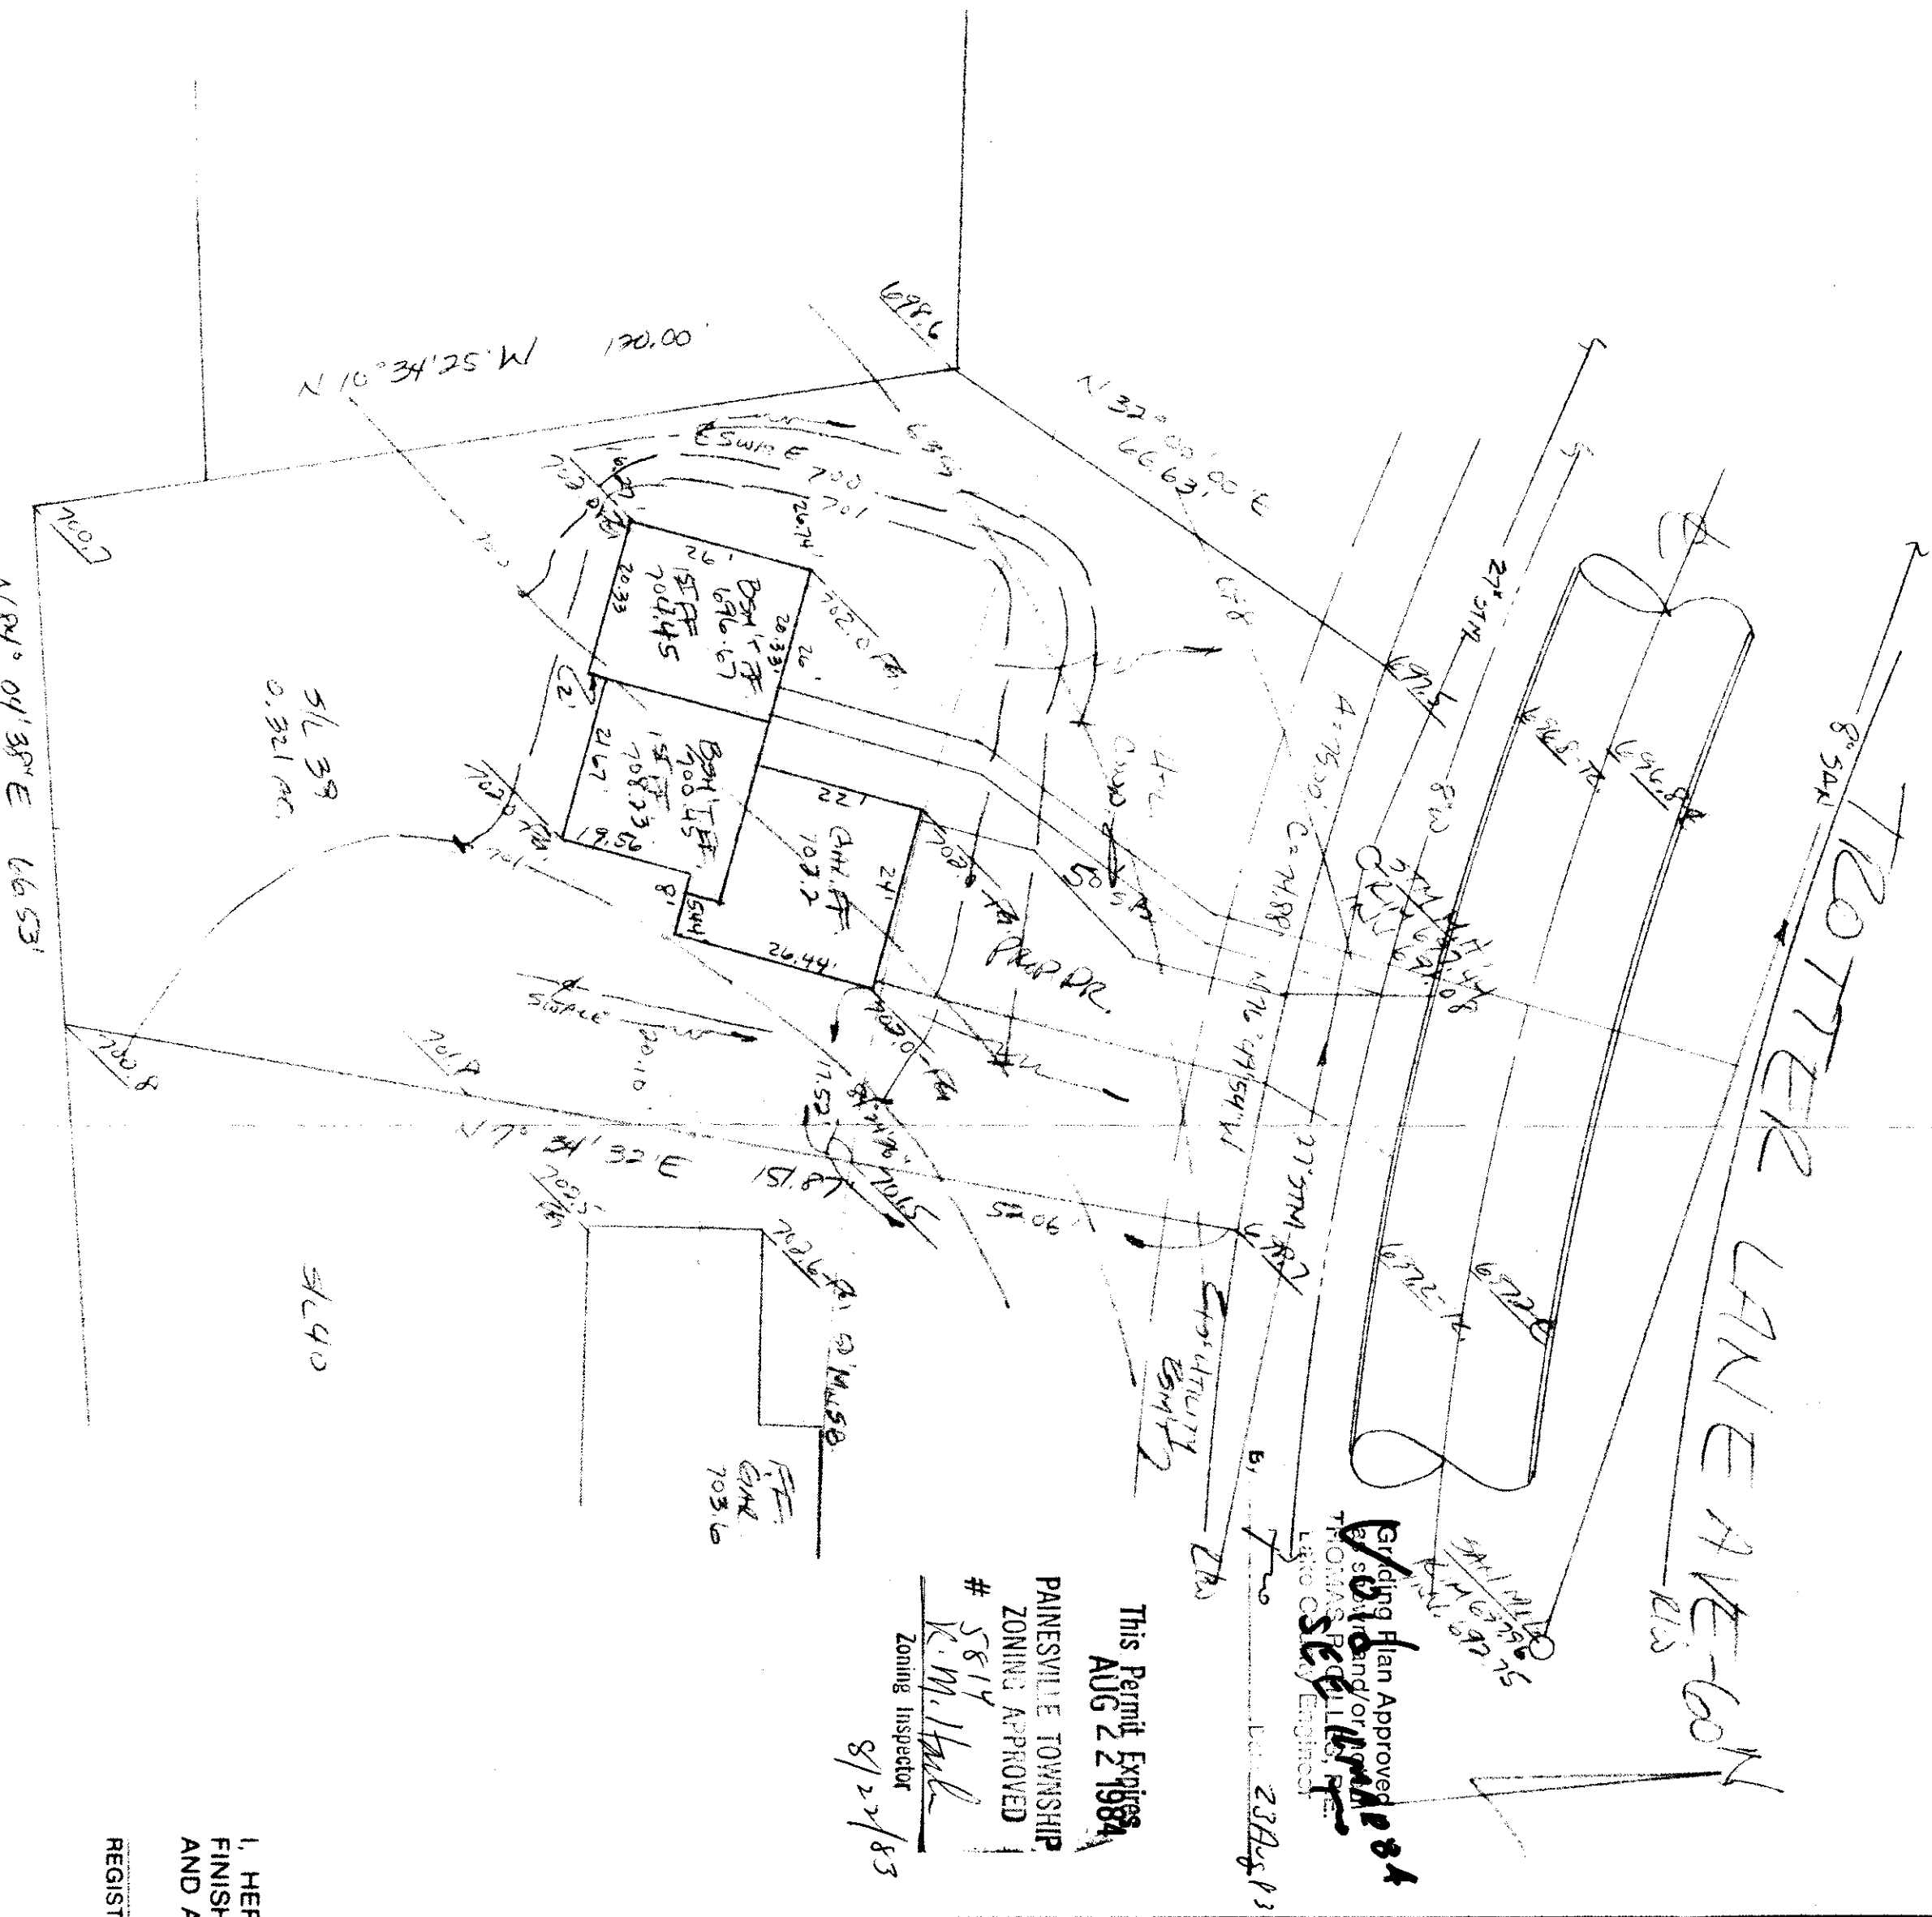

This Permit Expires  
 AUG 22 1984  
 PAINESVILLE TOWNSHIP  
 ZONING APPROVED  
 # 5814  
 K.M. Hall  
 Zoning Inspector  
 8/22/83

JUN 14 1983