

**PREPARED BY:**  
 Wilson and Associates  
 Registered Surveyors  
 11005 Wilson Mills Road  
 Chardon, Ohio 44024  
 Date: July 19, 1974  
 Scale: 1" = 30'

# SITE PLAN


LANE GROVE ESTATES  
 SUBLOT NO. 6  
 VOLUME 5 PAGE 12

**PERRY TOWNSHIP**  
**LAKE COUNTY OHIO**

for  
 CASEMENT HOMES  
 1251 MADISON AVE  
 PAINESVILLE, OHIO

**CERTIFICATION:**  
 I certify that this plat was prepared by me,  
 and is correct to the best of my knowledge.  
 By: Lawrence Wilson  
 Lawrence Wilson, Reg. Surveyor No. 5807

**"AS BUILT" CERTIFICATION:**  
 I certify that on \_\_\_\_\_ 1974,  
 the finished grades were checked in the  
 field, shown encircled, and are correct to  
 the best of my knowledge.  
 By: \_\_\_\_\_  
 Lawrence Wilson, Reg. Surveyor No. 5807.

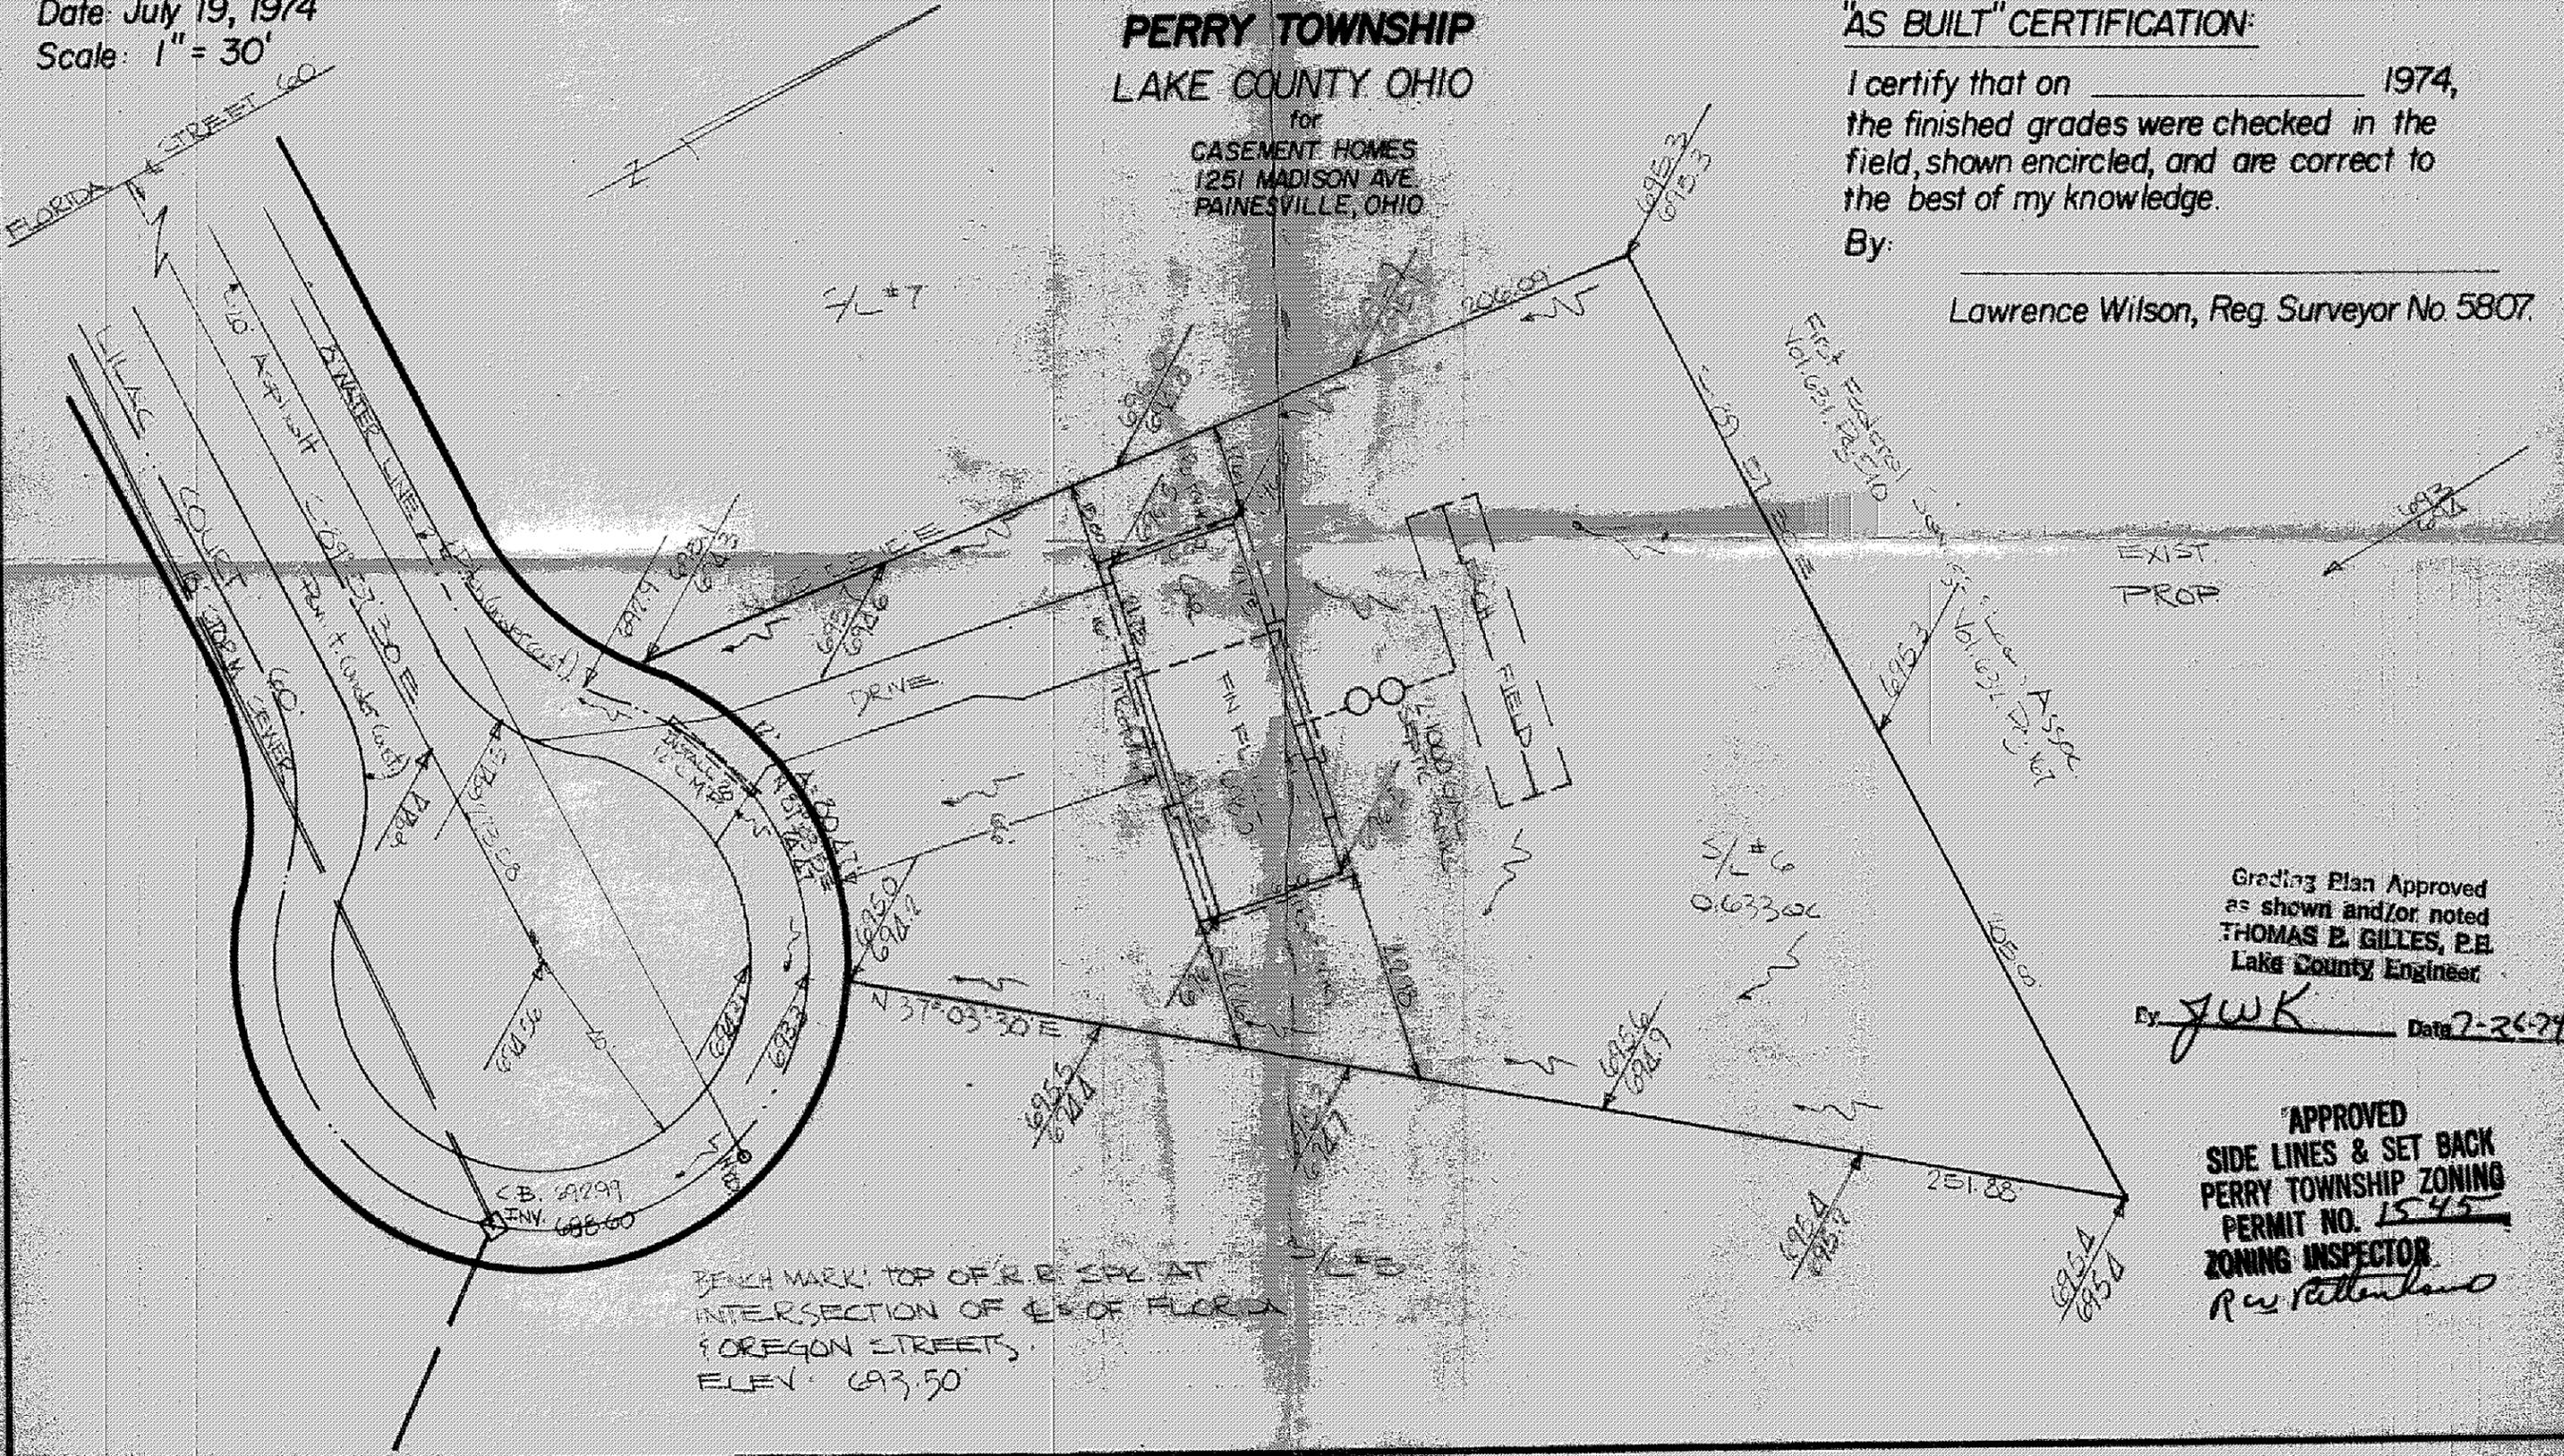

Grading Plan Approved  
 as shown and/or noted  
**THOMAS E. GILLES, P.E.**  
 Lake County Engineer

By: JWK Date 7-26-74

**APPROVED**  
**SIDE LINES & SET BACK**  
**PERRY TOWNSHIP ZONING**  
**PERMIT NO. 1545**  
**ZONING INSPECTOR**  
R. W. Patterson

BENCH MARK: TOP OF R. B. SPK AT  
 INTERSECTION OF E. OF FLORIDA  
 FOREGON STREETS.  
 ELEV. 693.50