

PERRY TOWNSHIP, LAKE COUNTY, OHIO  
 for: KURT WEST CLIENT OWNER 254-1303  
 ADDRESS STREET CITY ZIP

SUBDIVISION NAME LOT TRACT  
 VOL.-PG. VOLUME 74-18 PAGE MIDDLE RIDGE  
 SUBLOT NO. STREET PERM. PARCEL NO. STREET

### LEGEND

SANITARY MANHOLE --- ○ --- EXIST. ELEV. 100.0 PROP. ELEV. 100.0  
 STORM MANHOLE --- ○ --- AS BUILT ELEVATION  
 INLET OR CATCH BASIN --- ○ --- INDICATES DIRECTION OF SURFACE DRAINAGE  
 HYDRANT --- ○ ---  
 EXISTING CONTOURS --- ---  
 PROPOSED CONTOURS --- ---

### REMARKS

ALL BOUNDARY DATA SHOWN WAS OBTAINED FROM (DEEDS, RECORDED SUBDIVISION PLAT OR OTHER PUBLIC RECORDS)  
 LOCATIONS AS SHOWN OF ADJACENT WELLS AND SEPTIC TANKS OBTAINED FROM LAKE COUNTY HEALTH DEPARTMENT

### DESIGN CERTIFICATION

THIS PLAT WAS PREPARED BY ME, AND IS CORRECT TO THE BEST OF MY KNOWLEDGE AND BELIEF.

NAME SURVEYOR REGISTRATION NO.

### CHECK LIST

NO. OF BEDROOMS  
 DIMENSIONS  
 BEARINGS  
 TIE TO NEAREST STREET  
 SUBLOT NO. PARCEL NO.  
 SURROUNDING OWNERS  
 BLDG. DIMENSIONS FIN GR.  
 BLDG. TIES FL'R. GRADES  
 APRON TYPE WIDTH THICKNESS  
 SIDEWALK TYPE WIDTH THICKNESS  
 CULVERT TYPE DIA., LENGTH  
 ROCK OUTCROPPINGS

WATER MAIN SIZE, LOCATION  
 SAN. SEWER SIZE & GR. LOC.  
 SAN. MH. CAST. ELEV. INV. ELEV.  
 SAN. CONN. SIZE, LOC. DEPTH  
 STORM SEWER SIZE & GR. LOC.  
 STORM MH. CAST ELEV. INV. ELEV.  
 PAV'T TYPE GRADE CURBS  
 GAS LINE LOC. SIZE PRESSURE  
 SEPTIC TANK LOCATION & DUPLICATION AREA  
 WELL LOCATION  
 ISOLATION RADIUS FROM WELL

### REVISIONS

NO.	DATE	BY
1		
2		
3		
4		
5		

PLAN PREPARED BY:  
**bj** BABCOCK · JONES & ASSOCIATES, INC.  
 PAINESVILLE, OHIO

DRAWN BY T.R. SCALE 1"=20' PHONE NO. 216-357-1811  
 CHK'D. H.J. DATE 1/18/98 DRAWING NO.  
 CREW CHIEF K.J. APP'D H.J. 98-022

### "AS BUILT" CERTIFICATION

I, HEREBY CERTIFY THAT THE CIRCLED GRADES ARE EXISTING FINISH GRADES CHECKED IN THE FIELD ON \_\_\_\_\_, 19\_\_\_\_ AND ARE CORRECT TO THE BEST OF MY KNOWLEDGE AND BELIEF.

REGISTERED SURVEYOR

REG. NO.


10M-10P HYDRANT  
 ELEV. 100.00

Grading Plan Approved  
 as shown and/or noted  
 THOMAS P. GILLES, P.E.  
 Lake County Engineer


By G.H. Date 4.9.98

"I, the undersigned hereby certify that this topography indicated by 6", 1" or 2" contours, and elevations shown hereon represent an actual field survey made by me on the 17th day of Feb, 1998 and that the elevations were taken at appropriate intervals and that as of that date they existed as indicated hereon."

Name Harry S. Jones, Jr. Reg. No. 6343

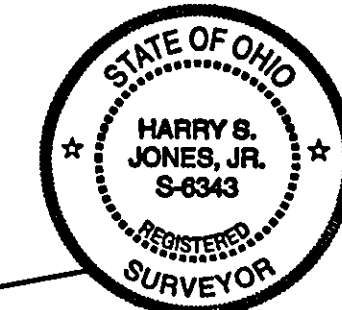

APPROVED  
 SIDE LINES & SET BACK  
 PERRY TOWNSHIP ZONING  
 PERMIT NO. 6606  
 ZONING INSPECTOR

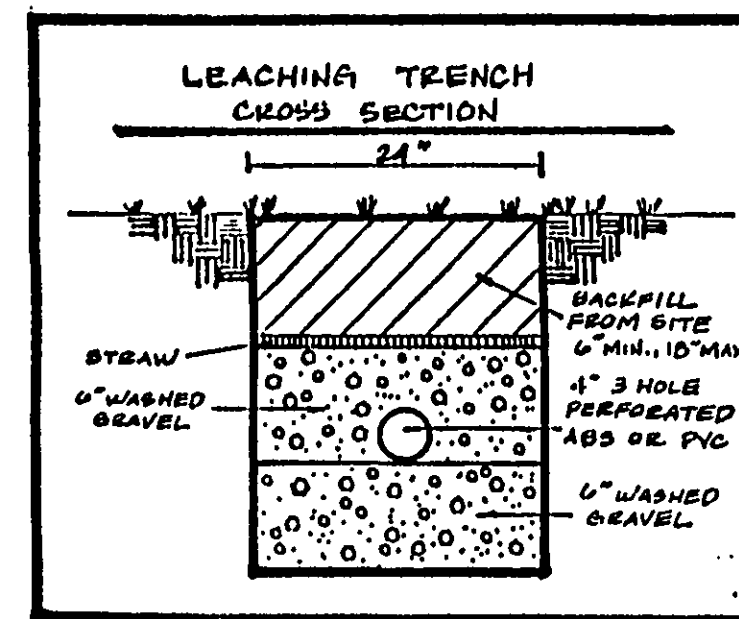

REVIEWED AND ACCEPTED  
 LAKE COUNTY GENERAL  
 HEALTH DISTRICT

Date 4/2/98 BY D. H. H.

SEWAGE DISPOSAL PERMIT MUST BE OBTAINED BY A LAKE COUNTY LICENSED INSTALLER BEFORE INSTALLATION IS STARTED

(VACANT)

HYDRAULIC PROFILE

HIRE 11" 20' VERT. 1" 5'

MIDDLE RIDGE ROAD 55'

(TBM)