

NARROWS

ROAD

60'

700

698

696

694

THOMAS F. SIRONEN, Vol. 826-986, 1.365 AC.

WILLIAM D. GROF, Vol. 615-1063


S. 2°-15'-40" W.
639.34'

N. 3°-30'-00" E.
587.48'

1.254 Ac.

PERRY VILLAGE CORPORATION LINE

DUPLICATION AREA
5000 S.F.

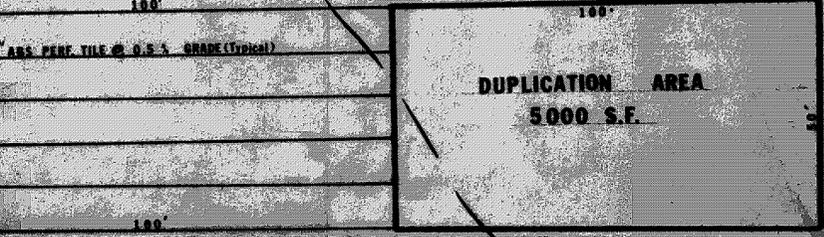

NOTE: ALL SEPTIC TANK CONSTRUCTION SHALL COMPLY WITH THE REGULATIONS FOR A "TYPICAL LEACHING SYSTEM" AS REQUIRED BY THE LAKE COUNTY HEALTH DEPARTMENT.

- TO BE BROUGHT TO FINISHED GRADE:
 - A. SEPTIC TANK MANHOLE COVERS
 - B. SPLITTER BOX COVER
 - C. DISTRIBUTION BOX COVER
 - D. VENT PIPES
- NO FOOTER DRAINING OR DISCHARGES TO BE DISCHARGED INTO SEPTIC TANKS.
ALL WASTEWATER TO BE DISCHARGED INTO SEPTIC TANKS.
ALTERNATE FLOW FROM SECTION I TO SECTION II ANNUALLY.

Grading Plan Approved as shown and/or noted
THOMAS P. GILLES, P.E.
Lake County Engineer
By D.J.L. Date 7/15/77

APPROVED
SIDE LINES & SET BACK
PERRY TOWNSHIP ZONING
PERMIT NO. 1926
ZONING INSPECTOR
R.W. Attkisson

I HEREBY CERTIFY THAT I HAVE PREPARED THIS SURVEY PLAT, AND THAT THE BEARINGS, DISTANCES, LOCATION OF PROPERTY LINES, AND OTHER PARTICULARS SHOWN ARE CORRECT.
DATE: 7/21/77
Robert J. [Signature]
ROBERT J. ALLEN, REGISTERED CIVIL ENGINEER (P.E. 14073) AND LAND SURVEYOR (P.S. 8711)

GROF SITE PLAN			
SCALE: 1" = 20'	APPROVED BY:	DRAWN BY:	
DATE: 8/21/77		REVISED:	
PERRY TOWNSHIP, LAKE COUNTY, OHIO			
3309 NARROWS ROAD			