


Temporary Seeding Species Selection			
Seeding Dates	Species	Lb./1,000 ft. ²	Per Ac.
March 1 to August 15	Oats	3	4 bushel
	Tall Fescue	1	40 lb.
	Annual Ryegrass	1	40 lb.
	Perennial Ryegrass	1	40 lb.
August 16 to November 1	Rye	3	2 bushel
	Tall Fescue	1	40 lb.
	Annual Ryegrass	1	40 lb.
	Wheat	3	2 bushel
November 1 to Spring Seeding	Tall Fescue	1	40 lb.
	Annual Ryegrass	1	40 lb.
	Perennial Ryegrass	1	40 lb.
	Tall Fescue	1	40 lb.

Note: Other approved seed species may be substituted.

FLOOD ZONE "A"

RICHARD BURDYSHAW
DOC. # 990021641
SA-23-3
15.805 ACRES


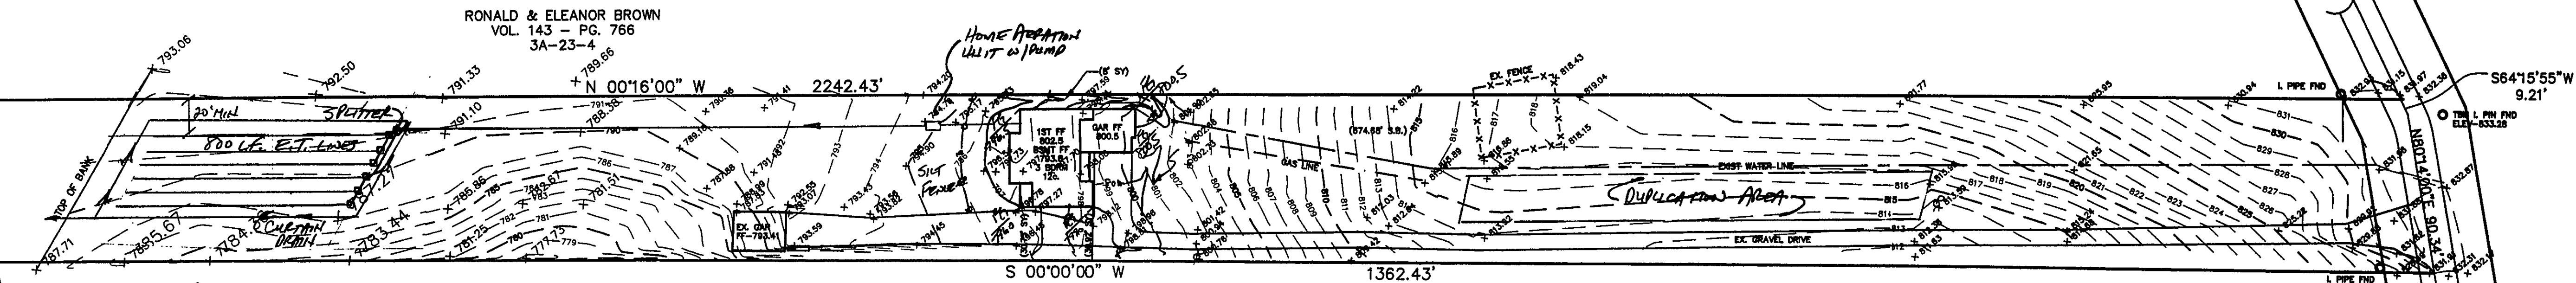


JOHN & JOANNE GORONCY
VOL. 857 - PG. 518
3A-23-1

REVIEWED AND ACCEPTED
LAKE COUNTY GENERAL
HEALTH DISTRICT

2-2-04
David B. Norris RS

SEWAGE DISPOSAL PERMIT MUST BE
OBTAINED BY A LAKE COUNTY LICENSED
INSTALLER BEFORE INSTALLATION IS
STARTED

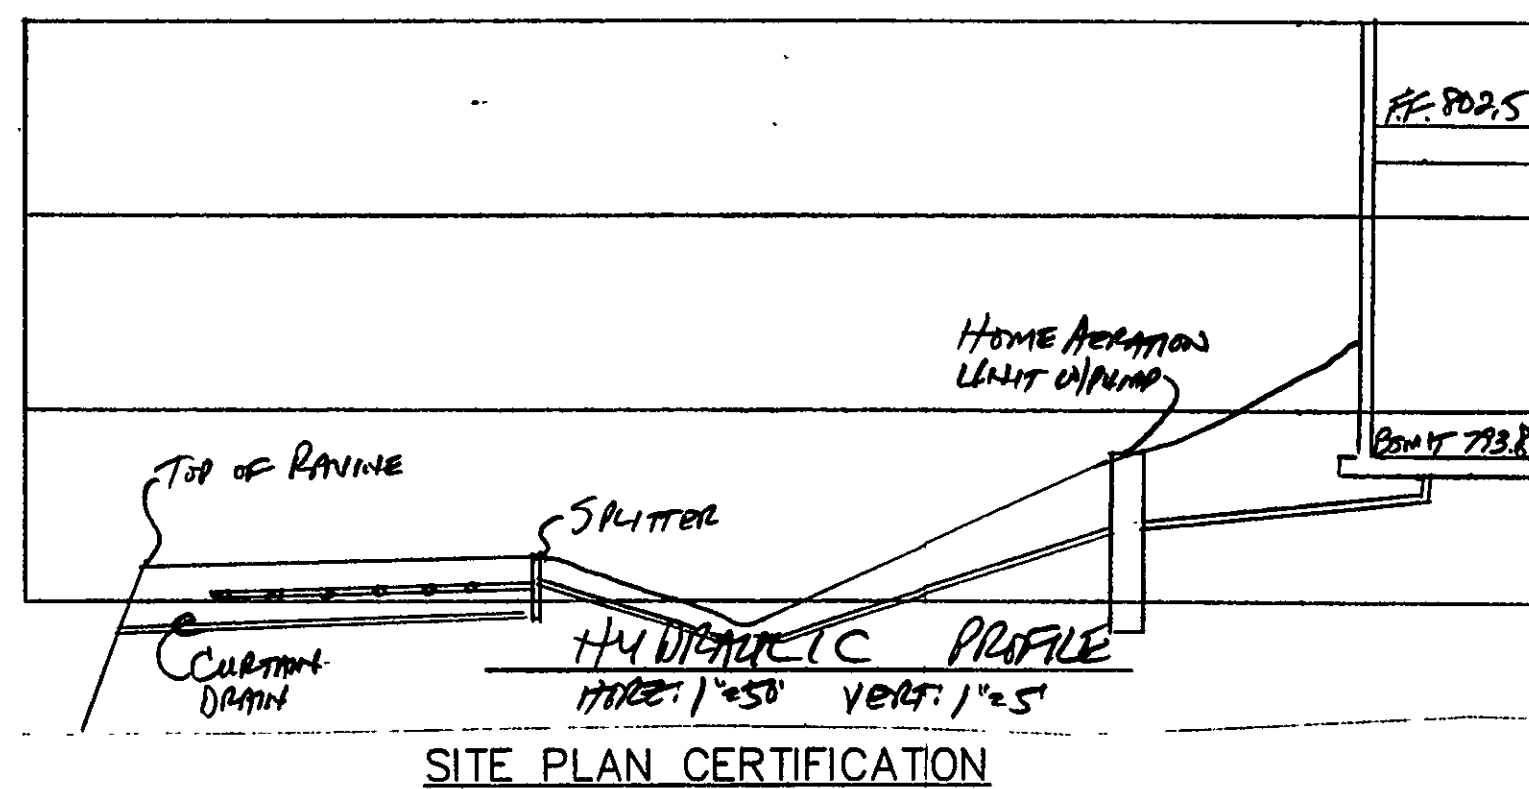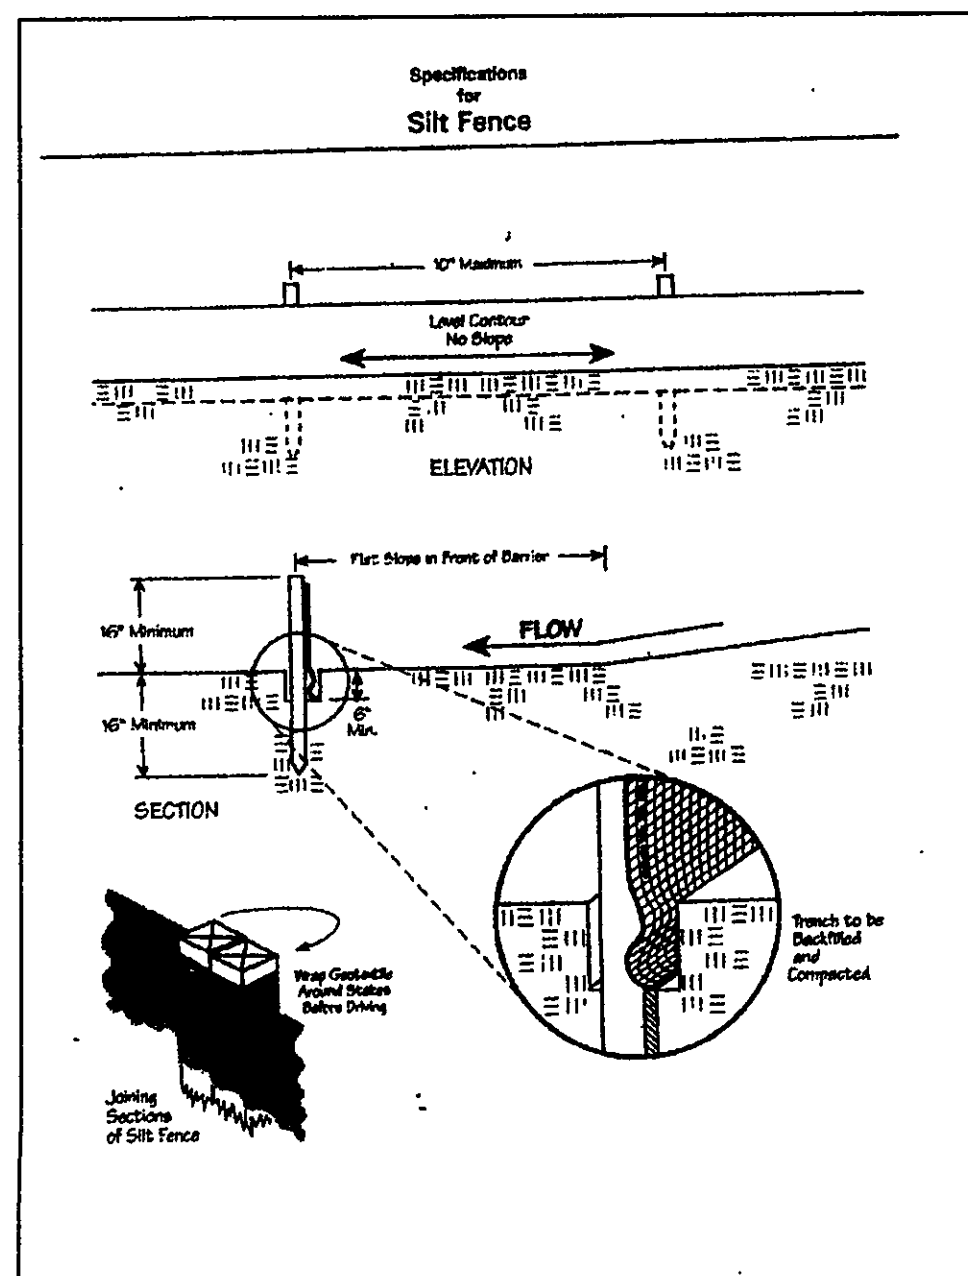


"I, the undersigned, hereby certify that this topography, indicated by contours and elevations shown hereon, represent an actual field survey made by me on 2/2/04, 2003, and that the elevations were taken at appropriate intervals and that, as of the date, they existed as indicated hereon.

I further certify that this plan was prepared by me from an actual boundary survey and iron pins were found or set at the property corners and all of which is correct to the best of my knowledge and belief."

Harry S. Jones, Jr.
P.S. #6343

#6343
P.S. #6343

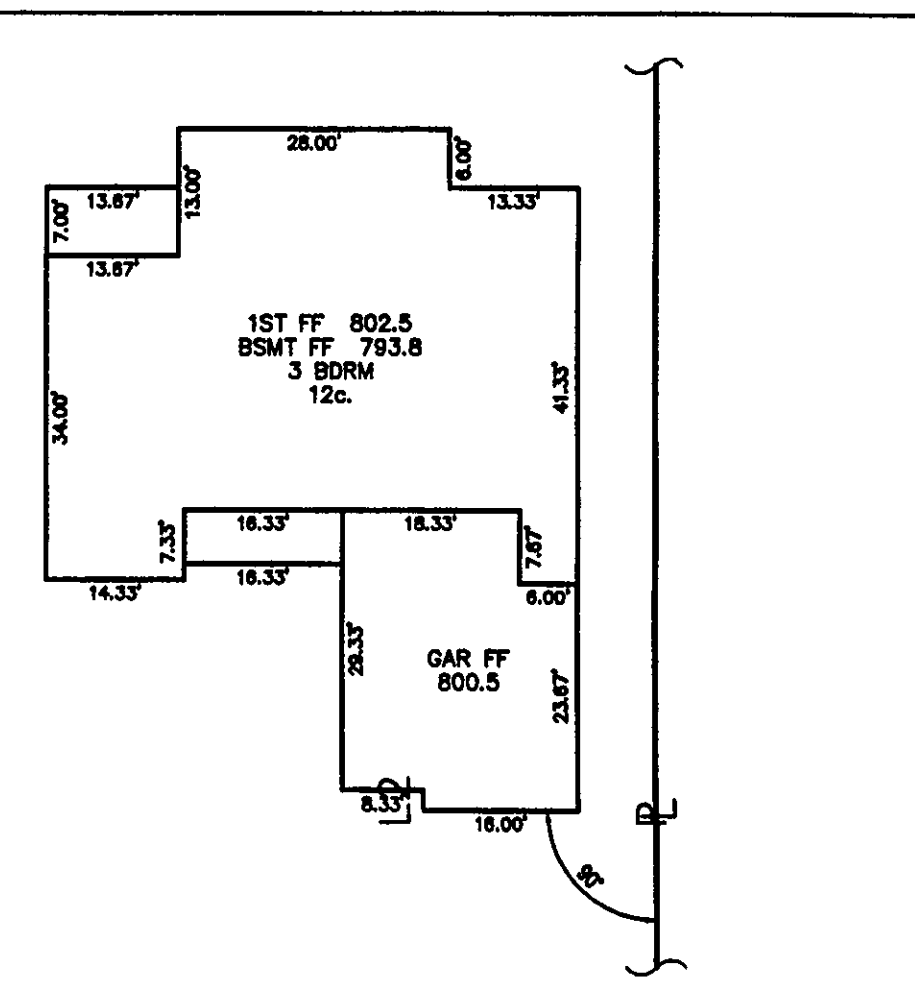

APPROVED
SIDE LINES & SET BACK
PERRY TOWNSHIP ZONING
PERMIT NO. 1539
ZONING INSPECTOR

Stormwater Management Plan
Approved as shown and/or noted
JAMES R. GILLS, P.E.
County Drainage Engineer
By GJH Date 05/17/04

ROOF DRAINS
SHALL DISCHARGE
TO SPLASH BLOCKS.

TBM IRON PIN FND
ELEV.-833.28

EXISTING UTILITIES NOTE:
THE SIZE AND LOCATION, BOTH HORIZONTAL AND VERTICAL
OF THE UNDERGROUND UTILITIES SHOWN HEREON, HAVE BEEN
OBTAINED BY A SEARCH OF AVAILABLE RECORDS.
VERIFICATION BY FIELD OBSERVATION HAS BEEN CONDUCTED
WHERE PRACTICAL, HOWEVER, BABCOCK, JONES AND ASSOCIATES
INC. DOES NOT GUARANTEE THE COMPLETENESS NOR ACCURACY
THEREOF.



REV. NO.	DESCRIPTION	DATE	BY	CHK'D
1	REVISED CONTOURS ON THE BACK OF LOT	12/18/03	N.S.	H.J.
2	ADDED HOUSE, SOIL, WATER, & SEPTIC DETAILS	1/15/04	N.S.	H.J.
3	RELOCATED HOUSE 15' NORTH	1/28/04	B.P.	H.J.

bj BABCOCK, JONES AND ASSOCIATES, INC
CIVIL ENGINEERS - SURVEYORS - LAND PLANNERS
PAINESVILLE OHIO 44077

DATE	11/10/03
DESIGN BY	HJ
DRAWN BY	NS
APPROVED BY	HJ

SITE PLAN
FOR
RICK BURDYSHAW
PERRY TOWNSHIP LAKE COUNTY STATE OF OHIO

SCALE	1"=50'
JOB NO.	03-222
SHEET	1 OF 1