

SITE PLAN

for **NAUGHTON BLDGS INC.**

CLIENT OWNER
651 MAIN STREET, MADISON, OHIO
 ADDRESS STREET CITY

724 & 725 MADISON GOLF LAKELANDS "E"-68
 SUBLOT NO. SUBDIVISION NAME VOL. PAGE
 TOWNSHIP OF MADISON, OHIO

REMARKS
 ALL BOUNDARY DATA SHOWN WAS OBTAINED FROM (DEEDS, RECORDED SUBDIVISION PLAT OR OTHER PUBLIC RECORDS). LOCATIONS AS SHOWN OF ADJACENT WELLS AND SEPTIC TANKS OBTAINED FROM LAKE COUNTY HEALTH DEPARTMENT.

LEGEND

SANITARY MANHOLE ———— (Symbol)
 PROPOSED CONTOURS ———— (Symbol)
 EXIST. ELEV. ———— 100.0
 100.0 ———— PROP. ELEV.


WATER VALVE (GAS) ———— (Symbol)
 DIRECTION OF SURFACE DRAINAGE (Symbol)

CHECK LIST

NO. OF BEDROOMS	WATER MAIN SIZE, LOCATION
DIMENSIONS	SAN. SEWER SIZE % GR. LOC.
BEARINGS	SAN. MH. CAST. ELEV. IN. ELEV.
TIE TO NEAREST STREET	SAN. CONN. SIZE, LOC. DEPTH
SUBLOT NO. PARCEL NO.	STORM SEWER SIZE % GR. LOC.
SURROUNDING OWNERS	STORM MH. CAST. ELEV. INV. ELEV.
BLDG. DIMENSIONS FIN. GR.	PAVT. TYPE GRADE CURBS
BLDG. TIES FL'R. GRADES	GAS LINE LOC. SIZE PRESSURE
APRON TYPE WIDTH THICKNESS	SEPTIC TANK LOCATION & DUPPLICATION AREA
SIDEWALK TYPE WIDTH THICKNESS	WELL LOCATION
CULVERT TYPE DIA. LENGTH	ISOLATION RADIUS FROM WELL
ROCK OUTCROPPINGS	


DESIGN CERTIFICATION
 THIS PLAT WAS PREPARED BY ME, AND IS CORRECT TO THE BEST OF MY KNOWLEDGE AND BELIEF.
 NAME: Richard J. Baker PS# 5244
 SURVEYOR REGISTRATION NO.

"AS BUILT" CERTIFICATION
 I HEREBY CERTIFY THAT THE CIRCLED GRADES ARE EXISTING GRADES OBTAINED ON THE SITE ON 19____ AND ARE CORRECT TO THE BEST OF MY ACKNOWLEDGMENT AND BELIEF.

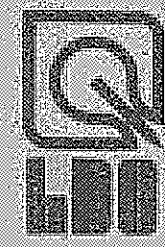

LAND DESIGN CONSULTANTS, INC.
 9613 JACKSON STREET, MENTOR, OHIO 44060
 TELEPHONE (216) 951-6872 or 354-6646

1	DRAWN BY	DJS	SCALE	1" = 40'	DRAWING NO. 156
2	CHK'D.		DATE	8/23/77	
3	CREW CHIEF		APP'D		

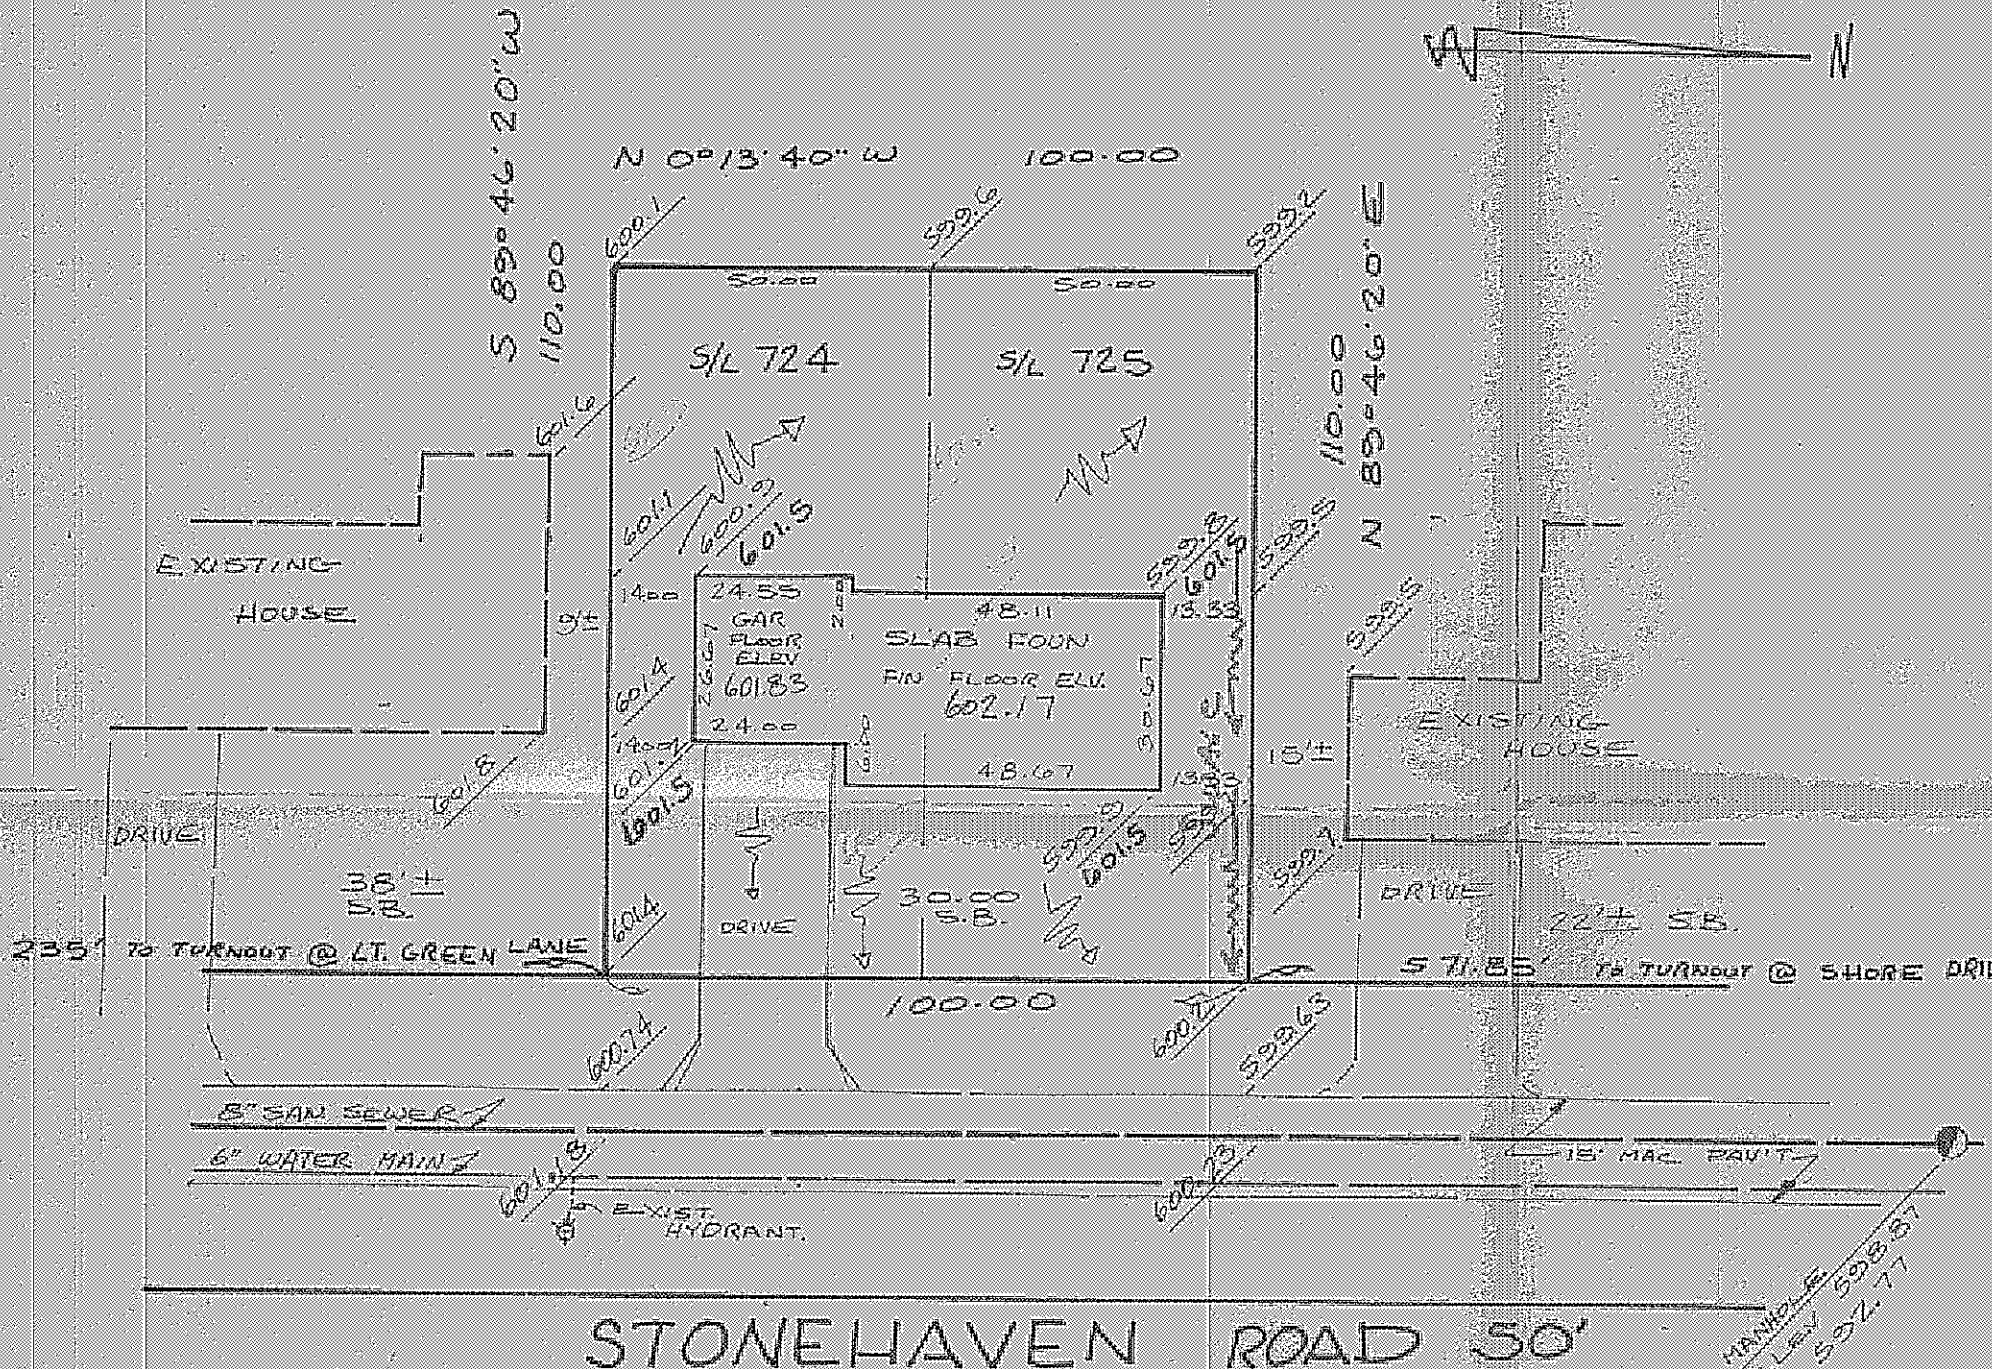

TBM 8 @ SAN. MH. SHOWN.
 ELEV 592.77

APPROVED
 MADISON TWP. ZONING
 Permit: **997K**
 Zoning Inspector: [Signature]

Grading Plan Approved
 as shown and/or noted
THOMAS P. GILLES, P.E.
 Lake County Engineer
 By: [Signature] Date: 1 Sep 77