


Revisions	
1	
2	
3	
4	
5	
6	

Index	
1	
2	
3	
4	
5	
6	



**Jones Surveying, LLC**  
 ENGINEERS - SURVEYORS - PLANNERS  
 1924 MENTOR AVE., PAINESVILLE, OHIO  
 (PH.) 440-357-1811 (FAX) 440-357-9173  
 (E-Mail) [hjonesurveying@yahoo.com](mailto:hjonesurveying@yahoo.com)

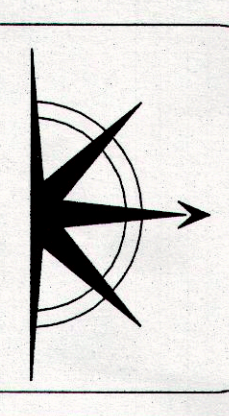

Date: 4/27/2015  
 Scale: Hor. 1"=100'  
 Vert. 1"=100'  
 Filename: 14-139  
 Tab Name:  
 Computer:

**LOT SPLIT PLAN FOR**  
**JOHN GRAFF**  
 TRASK ROAD, LEROY TWP., LAKE COUNTY


Sheet 1 Of 1  
 Contract No. 14-139

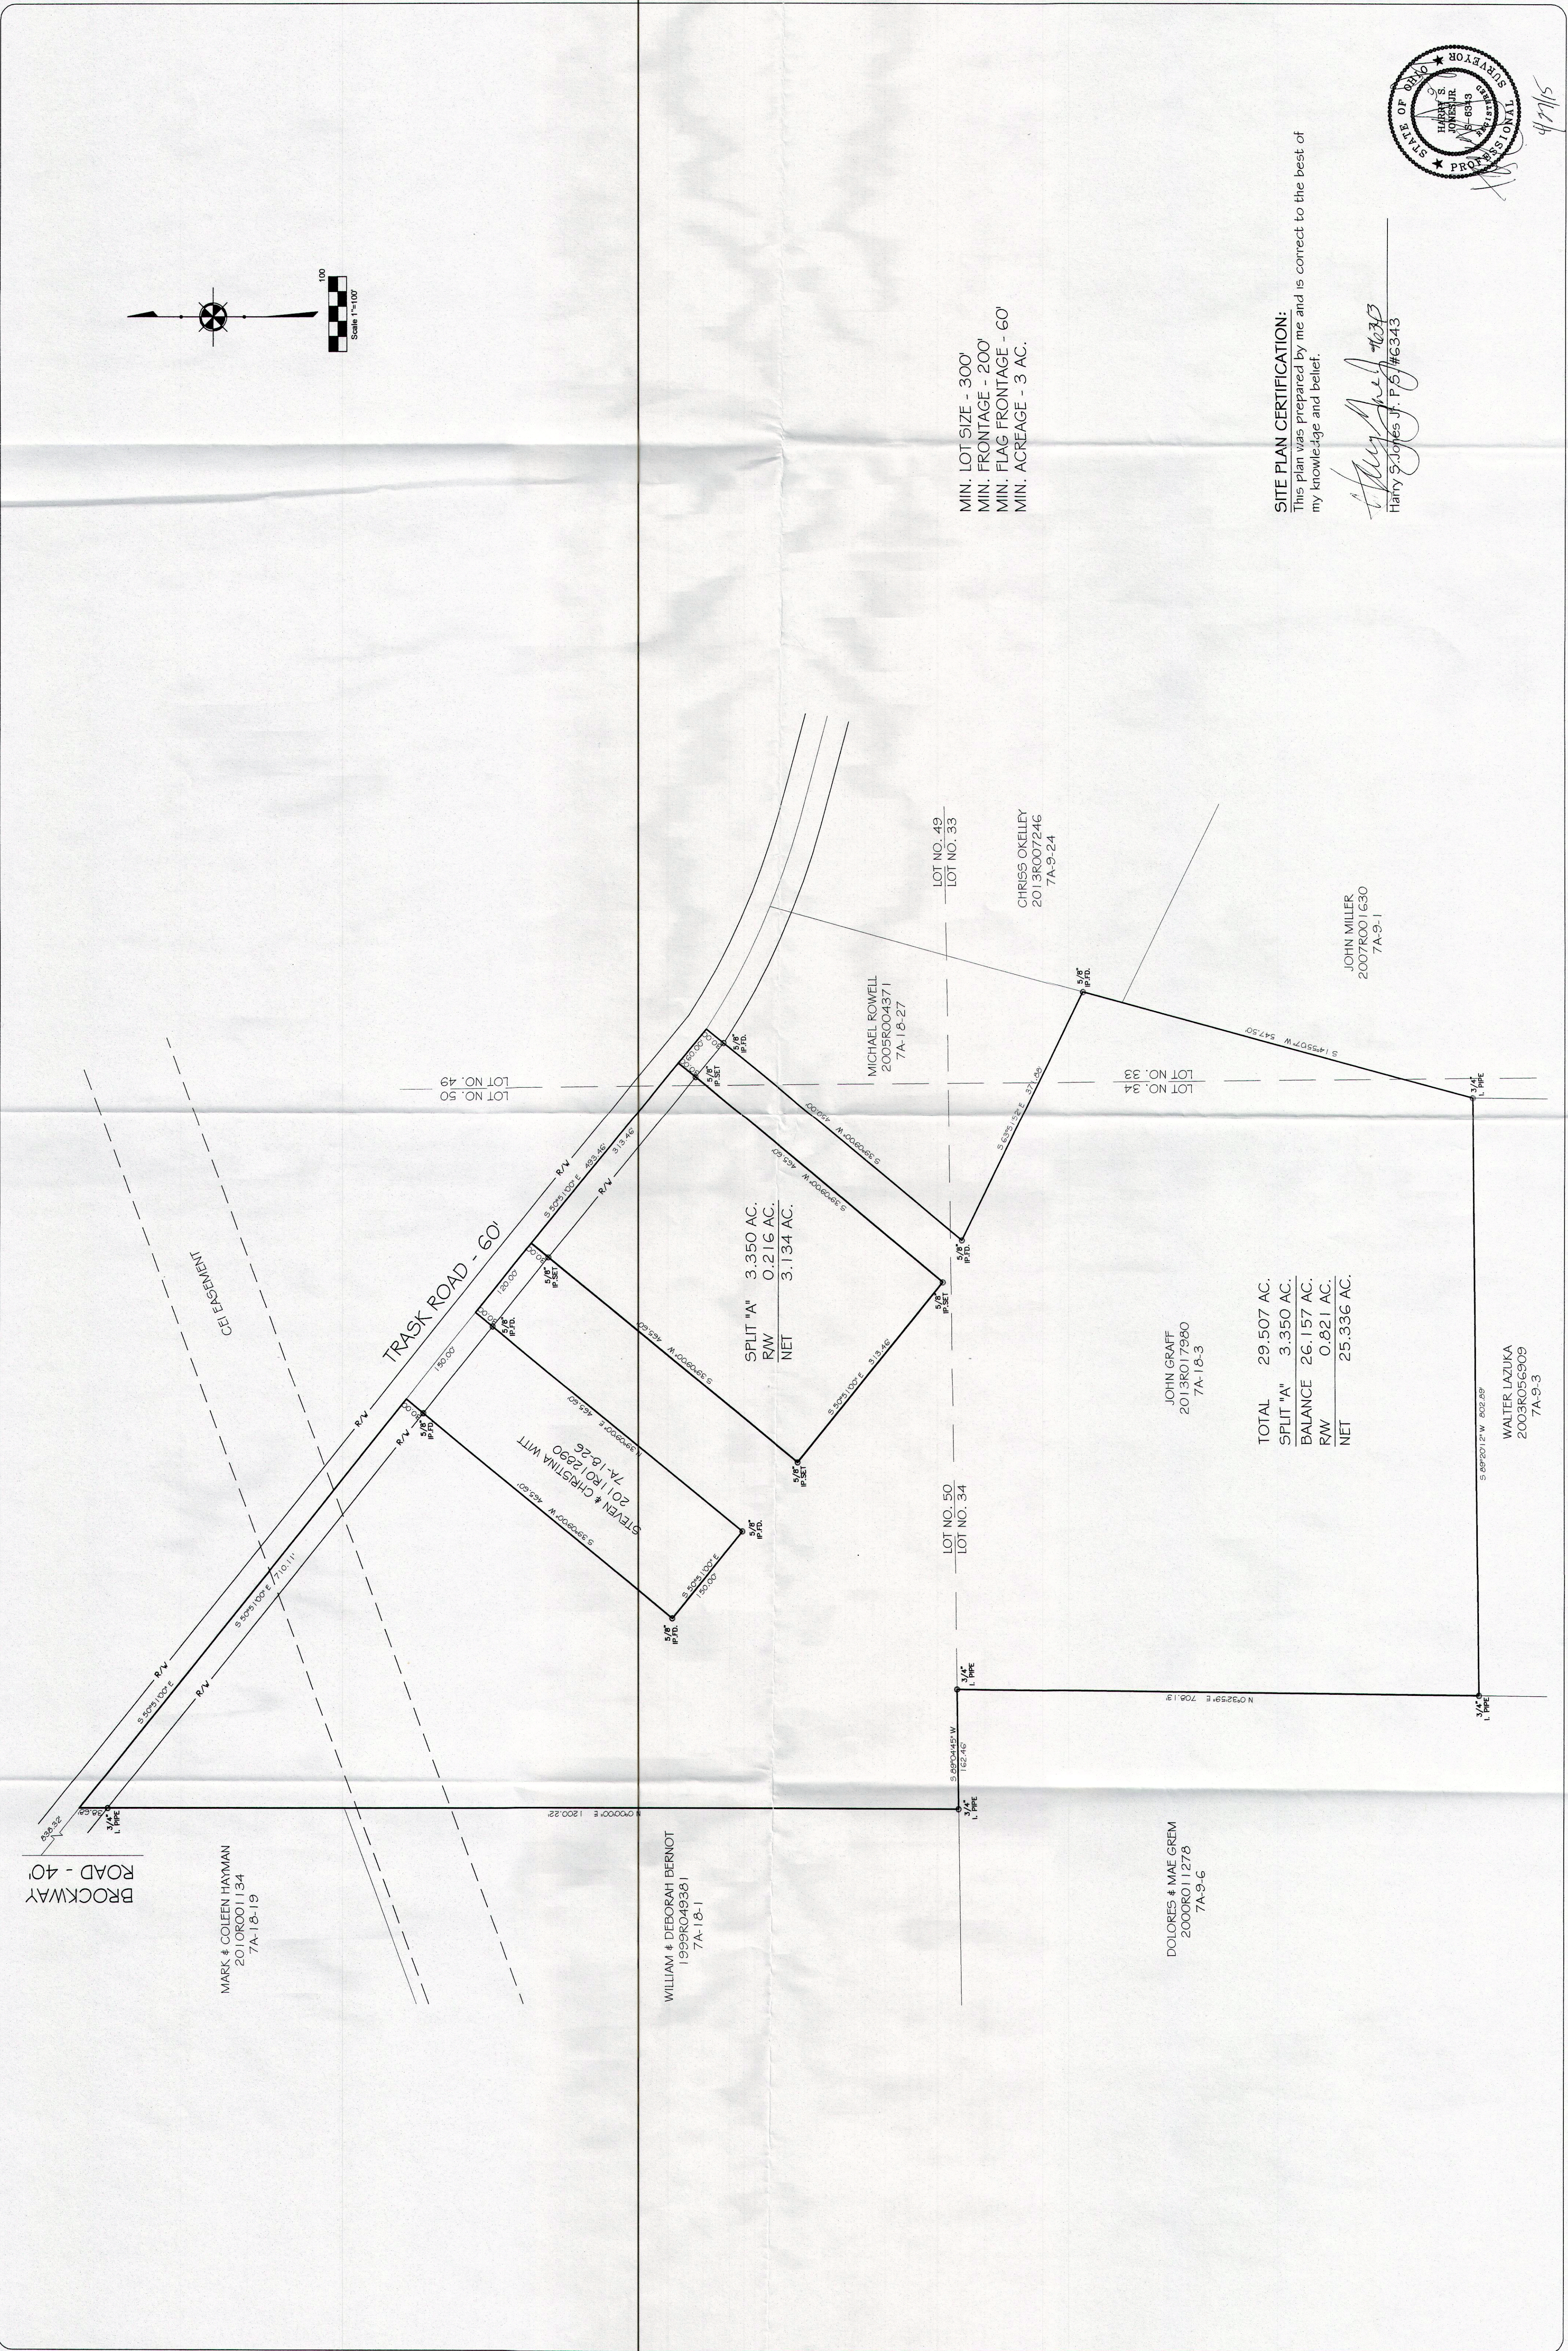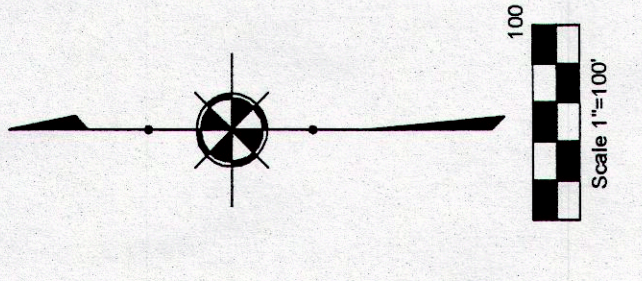

MIN. LOT SIZE - 300'  
 MIN. FRONTAGE - 200'  
 MIN. FLAG FRONTAGE - 60'  
 MIN. ACREAGE - 3 AC.

**SITE PLAN CERTIFICATION:**  
 This plan was prepared by me and is correct to the best of my knowledge and belief.

*Harry S. Jones, Jr.*  
 Harry S. Jones, Jr. P.S. #6343

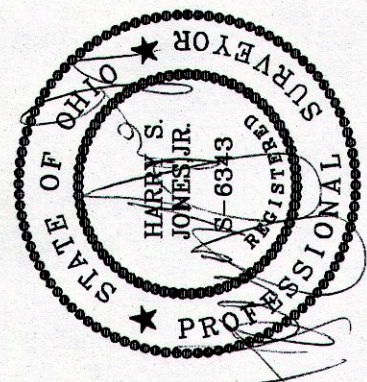

TOTAL 29.507 AC.  
 SPLIT "A" 3.350 AC.  
 BALANCE 26.157 AC.  
 RAW 0.821 AC.  
 NET 25.336 AC.

JOHN GRAFF  
 2013R017980  
 7A-18-3

WALTER LAZUKA  
 2003R056909  
 7A-9-3

DOLORES & MAE GREIM  
 2000R011278  
 7A-9-6

WILLIAM & DEBORAH BERNOT  
 1999R0493381  
 7A-18-1

STEVEN & CHRISTINA WITT  
 2011R012890  
 7A-18-6

MARK & COLEEN HAYMAN  
 2010R001134  
 7A-18-19

MICHAEL ROWELL  
 2005R004371  
 7A-18-27

CHRIS OKELLEY  
 2013R007246  
 7A-9-24

JOHN MILLER  
 2007R001630  
 7A-9-1

LOT NO. 49  
 LOT NO. 33

LOT NO. 34  
 LOT NO. 33

LOT NO. 50  
 LOT NO. 34

TRASK ROAD - 60'

BROCKWAY  
 ROAD - 40'