

5/8" x 30"
CAPPED
1" PIN SET

DAVID C & KATHLEEN A DAVIS
P.P. No. 08-A-010-0-00-005-0
VOLUME 5 PAGE 1325

N 11°01'15" E
358.67'

S 88°16'00" W
195.80'

5/8" x 30"
CAPPED
1" PIN SET

30.72'

MARTHA DAVIS
HOUSE #1902
P.P. No. 08-A-010-0-00-006-0
VOLUME 807 PAGE
13600 ACRES

5/8" x 30"
CAPPED
1" PIN SET

306.22'
S 05°49'05" W

1" IRON
PIPE FND

30.47'

164.81
S 73°47'00" E


PAINESVILLE-WARREN ROAD (60' WIDE)

MARTHA DAVIS
P.P. No. 08-A-010-0-00-003-0
VOLUME 807 PAGE 1265

349.45'
N 73°59'30" W


5/8" IRON
PIN FND.
S 0 93
W 2 94

I CERTIFY THAT THIS PLAN
WAS PREPARED BY ME AND
IS CORRECT TO THE BEST OF
MY KNOWLEDGE AND BELIEF

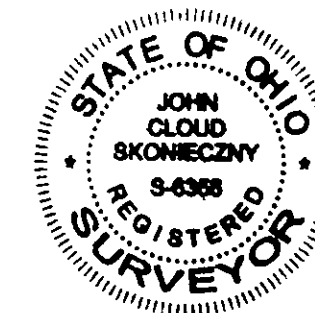

John Skonieczny
REG. SURVEYOR

JOHN C. SKONIECZNY
7739 VIEWMOUNT DR.
PAINESVILLE, OHIO 44077
PH. 352-7742

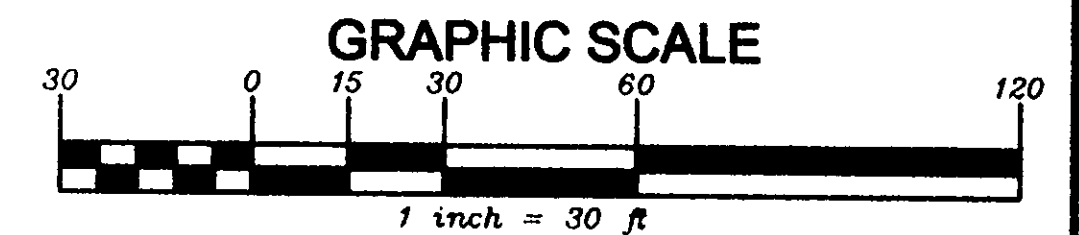

BASIS OF BEARINGS
ARE TO AN ASSUMED MERIDIAN AND USED
TO DEMOTE ANGLES ONLY. CENTERLINE OF
PAINESVILLE-WARREN ROAD, S. 73°47'00" E,
AS RECORDED IN VOLUME 807 PAGE 1265 IN
THE LAKE COUNTY RECORD OF DEEDS

SITE PLAN FOR: MARTHA DAVIS		DRAWN BY: SWC	
SCALE: 1" = 30'	APPROVED:	DATE: APR. 05	REVISED:
BEING P.P. No. 08-A-10-6 AS RECORDED IN VOLUME 807 PAGE 1264 IN THE LAKE COUNTY RECORD OF DEEDS TOWNSHIP OF CONCORD - COUNTY OF LAKE - STATE OF OHIO			
JOB# 05-4175		DRAWING NUMBER 05-2597	