

APR 1 1960

# STATE OF OHIO DEPARTMENT OF HIGHWAYS

## LAK-2-0.01 LAKE COUNTY

### CITY OF WICKLIFFE, CITY OF WILLOWICK & CITY OF EASTLAKE

LIMITED ACCESS This improvement is especially designed for through traffic and has been declared a limited access highway or freeway by action of the Director of Highways in accordance with the provisions of Section 5511.02 of the Revised Code of Ohio.

FED. RD. DIVISION	STATE	PROJECT	
2	OHIO	U-329 (24)	
LAKE COUNTY			1 18
LAK.-2-0.01			

## U-329 (24)

### 1969 SPECIFICATIONS

The Standard Specifications of the State of Ohio Department of Highways including changes and Supplemental Specifications listed in the proposal shall govern this improvement.

The right of way for this improvement will be provided by the State of Ohio.

I hereby approve these plans and declare that the making of this improvement will not require the closing to traffic of the highway and that provisions for the maintenance and safety of traffic will be as set forth on the plans and estimates.

Approved Charles W. Yurick  
Date 10-22-68 Division Deputy Director

Approved C. H. Altwater  
Date 1-7-69 Engineer of Bridges

Approved R. E. Lattin  
Date 1-13-69 Engineer of Location and Design

Approved Kenneth J. Thorne  
Date 1-13-69 Deputy Director of Design and Construction

Approved \_\_\_\_\_  
Date \_\_\_\_\_ Deputy Director of Right of Way

Approved Thomas M. Major  
Date 1-14-69 Deputy Director of Planning and Programming

Approved R. W. Wilson  
Date 1-14-69 First Assistant Director

Approved R. S. Smith  
Date 1-14-69 Director of Highways

### CONVENTIONAL SIGNS


COUNTY LINE	-----
CORPORATION LINE	-----
CENTER LINE	-----
C.E.I. POLES	o o o
FENCE LINE	x x x
RAILROAD	+++++
EXISTING GUARD RAIL	-----
PROPOSED GUARD RAIL	-----
LIMITED ACCESS	-----
PROPOSED LIGHTING (AS PER SYMBOL LEGEND) (SEE SHEET NO. 6)	-----

### INDEX OF SHEETS


TITLE SHEET	1
LOCATION PLAN	2
TYPICAL SECTIONS	3-4
LIGHTING NOTES	5
GENERAL LIGHTING QUANTITIES	6
PLAN SHEETS	7-13
UNDERDECK LIGHTING PLANS	14-15
LIGHTING DETAILS	16
ALUMINUM TRANSFORMER BASE DETAILS	17
GUARD RAIL APPROACH ASSEMBLY DETAILS	18

### LINE DATA

NET LENGTH OF PROJECT = 0.00 MILES  
 BEGIN WORK STA. 100+68  
 END WORK STA. 220+74  
 NET LENGTH OF WORK = 12,006.00 LIN. FT. OR 2.273 MI.

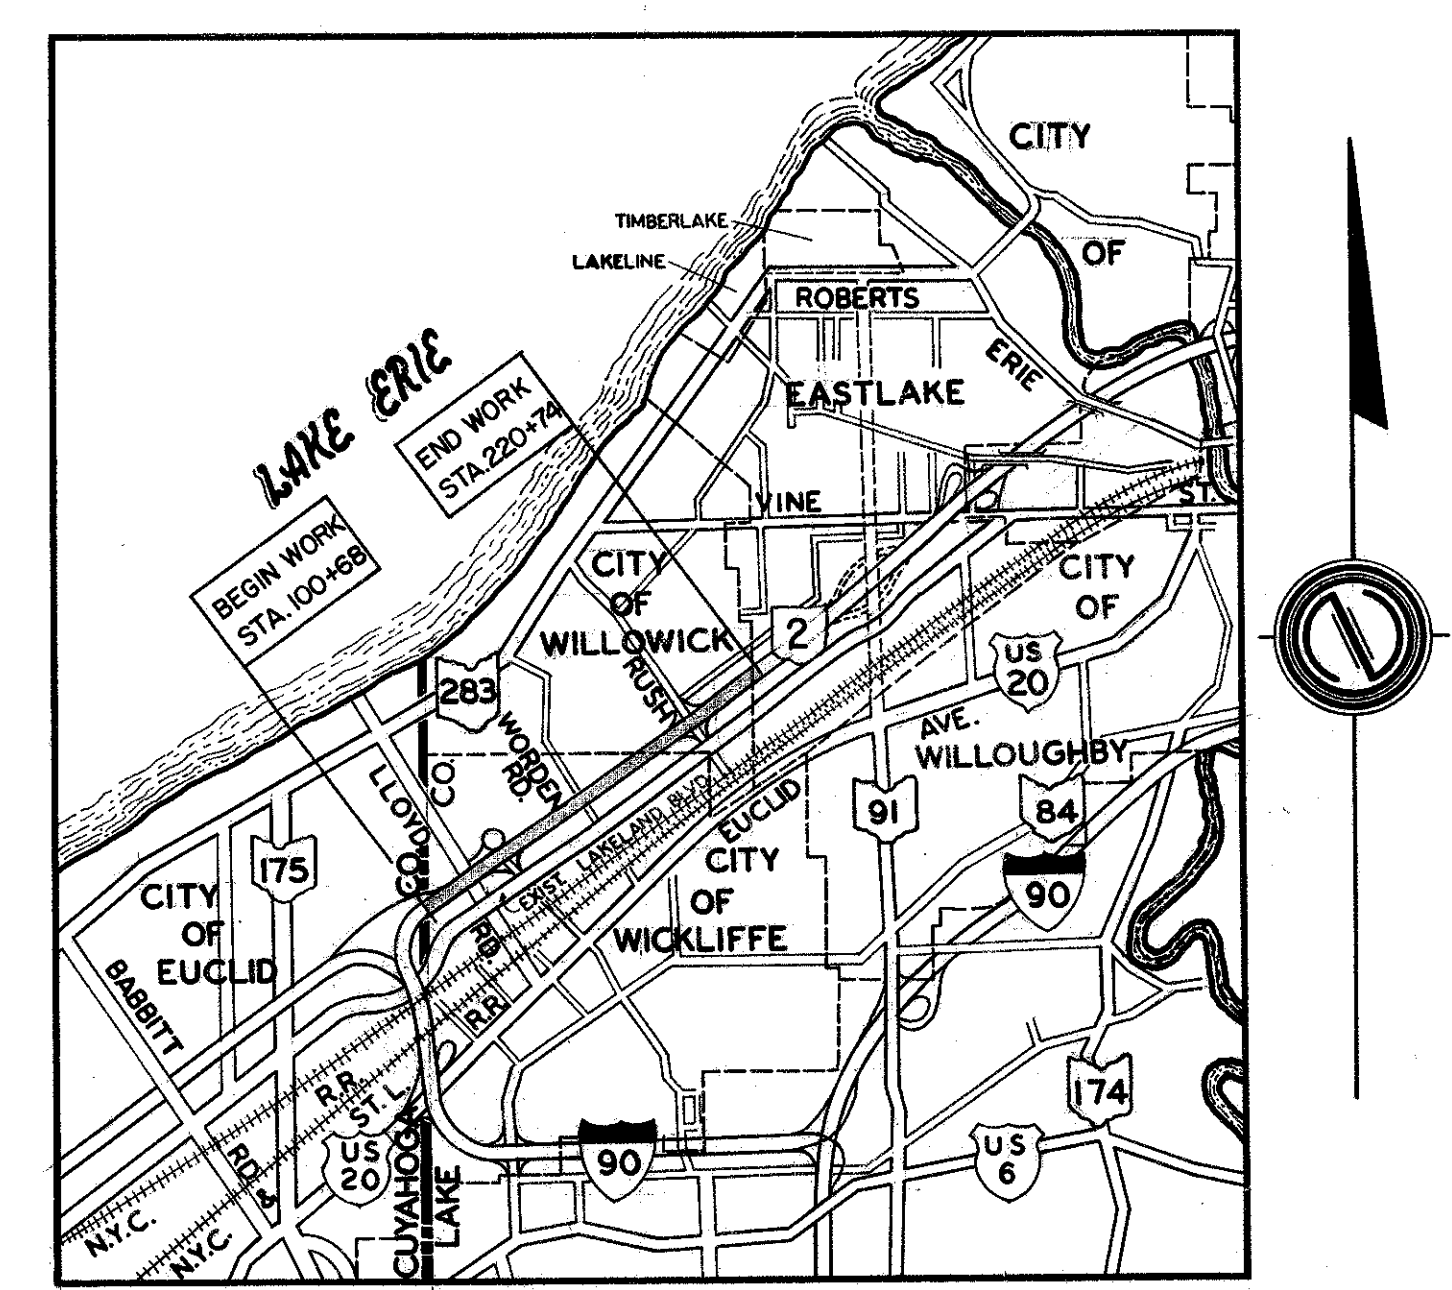

### LOCATION MAP

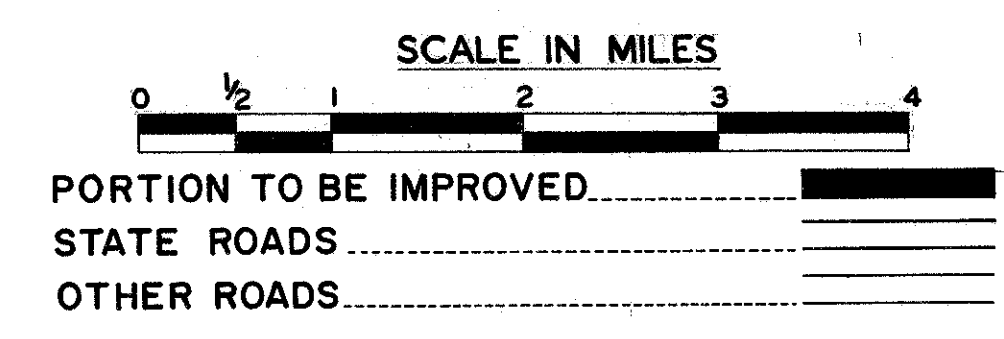

SCALE:  
PLAN: 1" = 50'-0"

SUPPLEMENTAL PRINTS OF STANDARD CONSTRUCTION DRAWINGS			
GR-2B	2-15-68	FAC1-1	9-15-67
HL-1	11-1-65	FAC1-2	6-1-65
HL-2	11-1-65		
HL-3	11-1-65		
HL-4	1-1-66		
MC-3	11-1-68		

SUPPLEMENTAL SPECIFICATIONS		

FILE NO	LAKE COUNTY	LAK. 2-0.01
DATE OF LETTING		1969
CONTRACT NO		

287 901

DEPARTMENT OF TRANSPORTATION  
FEDERAL HIGHWAY ADMINISTRATION  
BUREAU OF PUBLIC ROADS

APPROVED: \_\_\_\_\_

DIVISION ENGINEER DATE