

STATE OF OHIO
DEPARTMENT OF HIGHWAYS
LAK-306-4.33
LAKE COUNTY
KIRTLAND TOWNSHIP


S-46 (3)

FED. RD. DIVISION	STATE	FEDERAL AID PROJECT	TYPE FUNDS
2	OHIO	S-46 (3)	Post War

1/9


LAK-306-4.33
LAKE COUNTY

CONVENTIONAL SIGNS


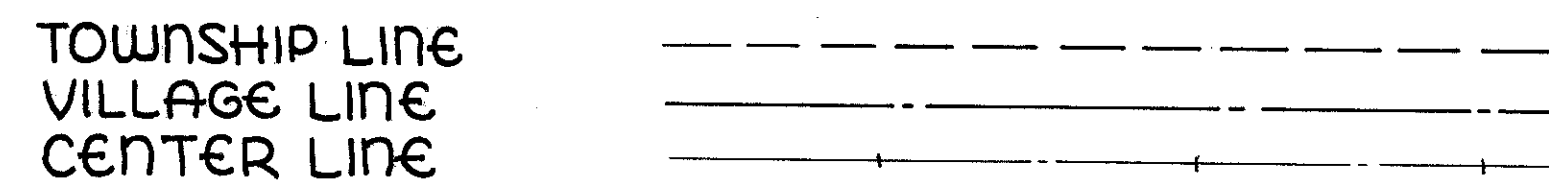


INDEX OF SHEETS

TITLE SHEET	SHEET N ^o 1
TYPICAL SECTION	2
SUMMARIES	2
PLAN SHEETS	3
CROSS SECTION SHEETS	4
SITE PLAN	5
STRUCTURE PLANS	6-9

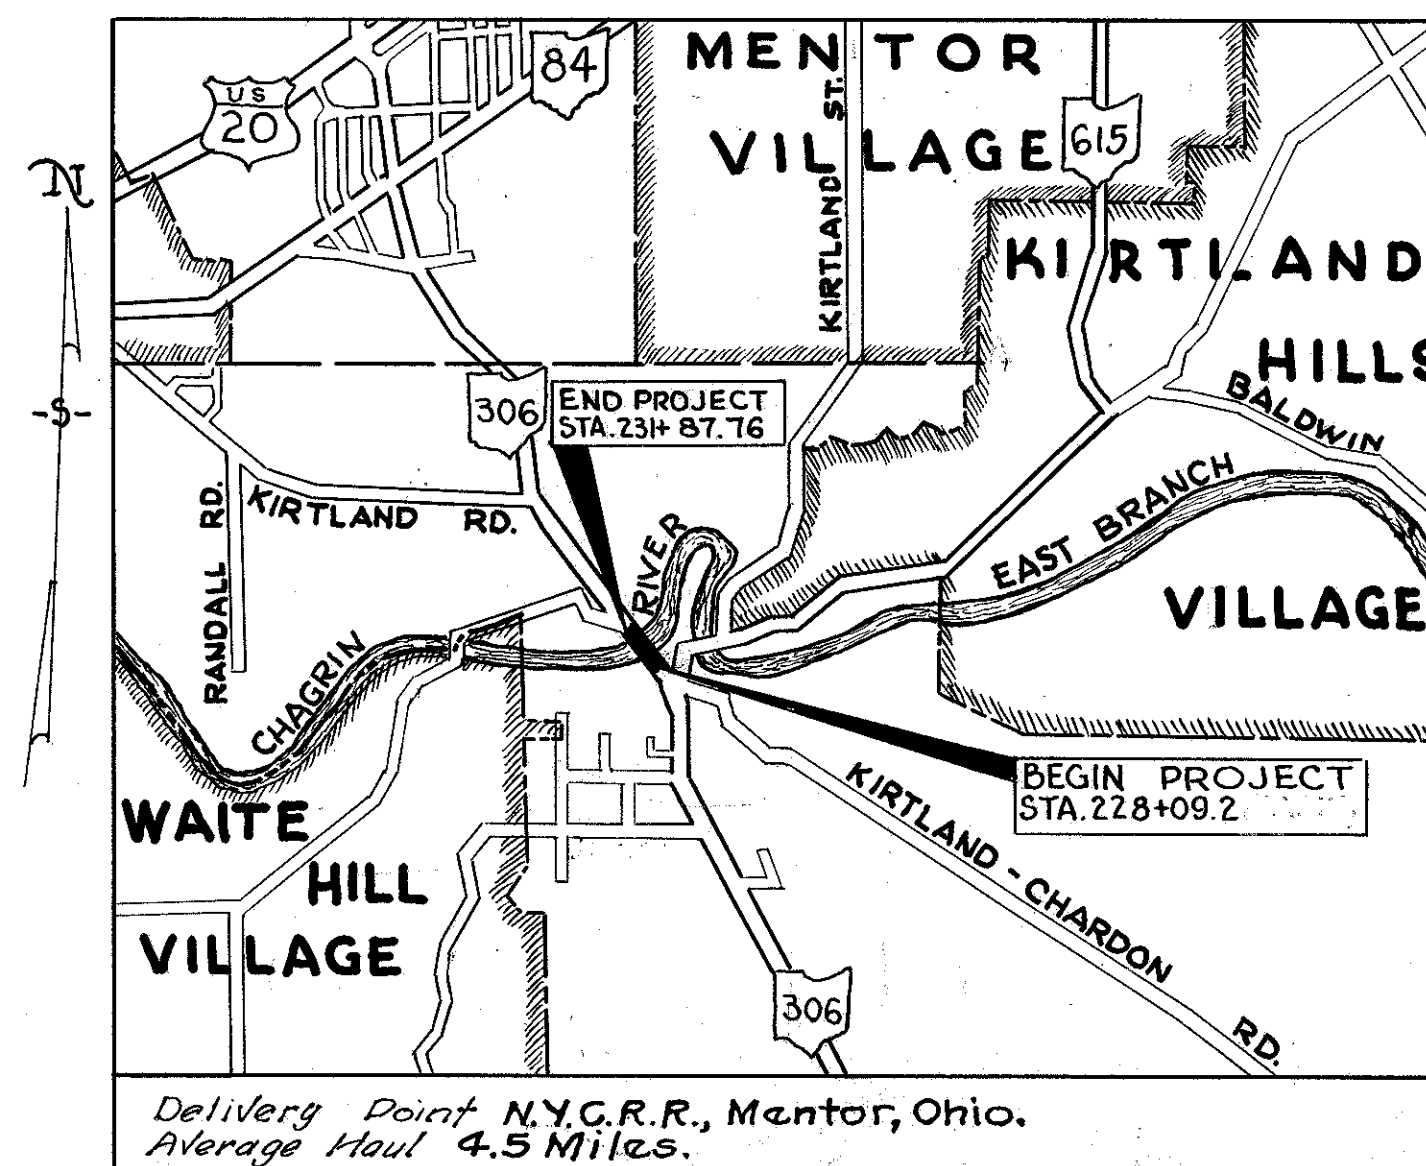

LOCATION PLAN

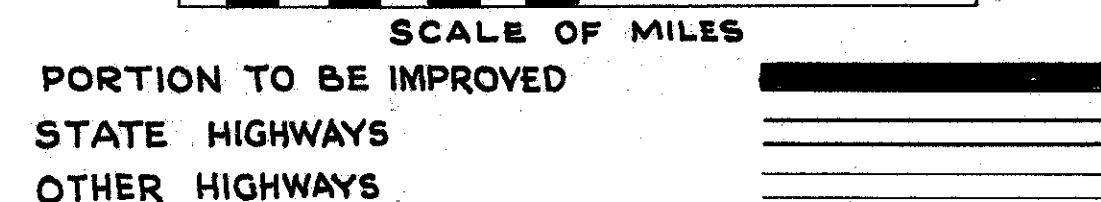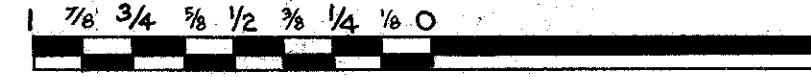

SCALES

PLAN	VER:	1" = 50'
PROFILE	HOR:	1" = 5'
PROFILE		1" = 50'

LINE DATA

BEGIN PROJECT	STA. 228+09.20
END PROJECT	STA. 231+87.76
GROSS LENGTH PROJECT	378.56 LIN. FT.
DEDUCT FOR EQUATION	169.46 LIN. FT.
NET LENGTH OF PROJECT	209.10 LIN. FT. or 0.039 MILES.
BEGIN WORK	STA. 227+30.67
END WORK	STA. 233+30.89
GROSS LENGTH OF WORK	600.22
DEDUCT FOR EQUATION	169.46
NET LENGTH OF WORK	430.76 or 0.082 MILES

* Submitted to B.P.R. for Approval

STANDARD DRAWINGS			
G-8.07	5-1-51	23-3-41	7-27-49
I-12,3,4&5	2-20-45	28-2-47	6-17-49
S-27 PC.1	3-1-39	L-3-A	4-1-50
B.T-71 R.	1-2-51	T.O.M.H.#1	5-1-51
L-3	4-1-50	T.O.C.B.	1-2-51
37-18-2	5-12-50	T.J.N.#3	8-1-51
C.S.B.-5-00	0-1-51	I-15 N#1	3-1-47
L.J.N#1	8-1-51	L-1	4-1-50
T.J.N#1	8-1-51		
T.J.N#2	8-1-51		

SUPPLEMENTAL SPECIFICATIONS	
31	6-13-49
T-171.19	REV 7-31-50
M-110.25	REV 7-25-51

The Standard Specifications of The State of Ohio Department of Highways including changes and Supplemental Specifications listed in the proposal shall govern this improvement

I hereby approve these plans and declare that the making of this improvement will not require the closing of traffic of the Highway and that provisions for the maintenance and safety of traffic will be set forth in the plans and estimates.

The Right of Way necessary for this improvement will be provided by the State of Ohio.

Approved Louis L. Draxler
Date 10/16/51 Division Deputy Director

Approved _____
Date _____ Chief Engineer, Bureau of Maintenance

Approved Richard Orth
Date 11-16-51 Chief Engineer, Bureau of Bridges & R.R. Crossings

Approved W. J. ...
Date 11-19-51 Chief Engineer, Bureau of Location & Design

Approved V. J. ...
Date 11-19-51 First Assistant Director & Chief Engineer

Approved W. ...
Date 11-19-51 Director of Highways

CONSTRUCTION BUREAU
APR 11 1956
GROUND PHOTOLAB

00034

DEPARTMENT OF COMMERCE
BUREAU OF PUBLIC ROADS

RECOMMENDED FOR APPROVAL:

DISTRICT ENGINEER

DATE

APPROVED:

DIVISION ENGINEER

DATE

FILE NO. **LAK. 306-4.33**
LAKE COUNTY, KIRTLAND TWP.
DATE LETTING 1951
CONTRACT NO. _____