




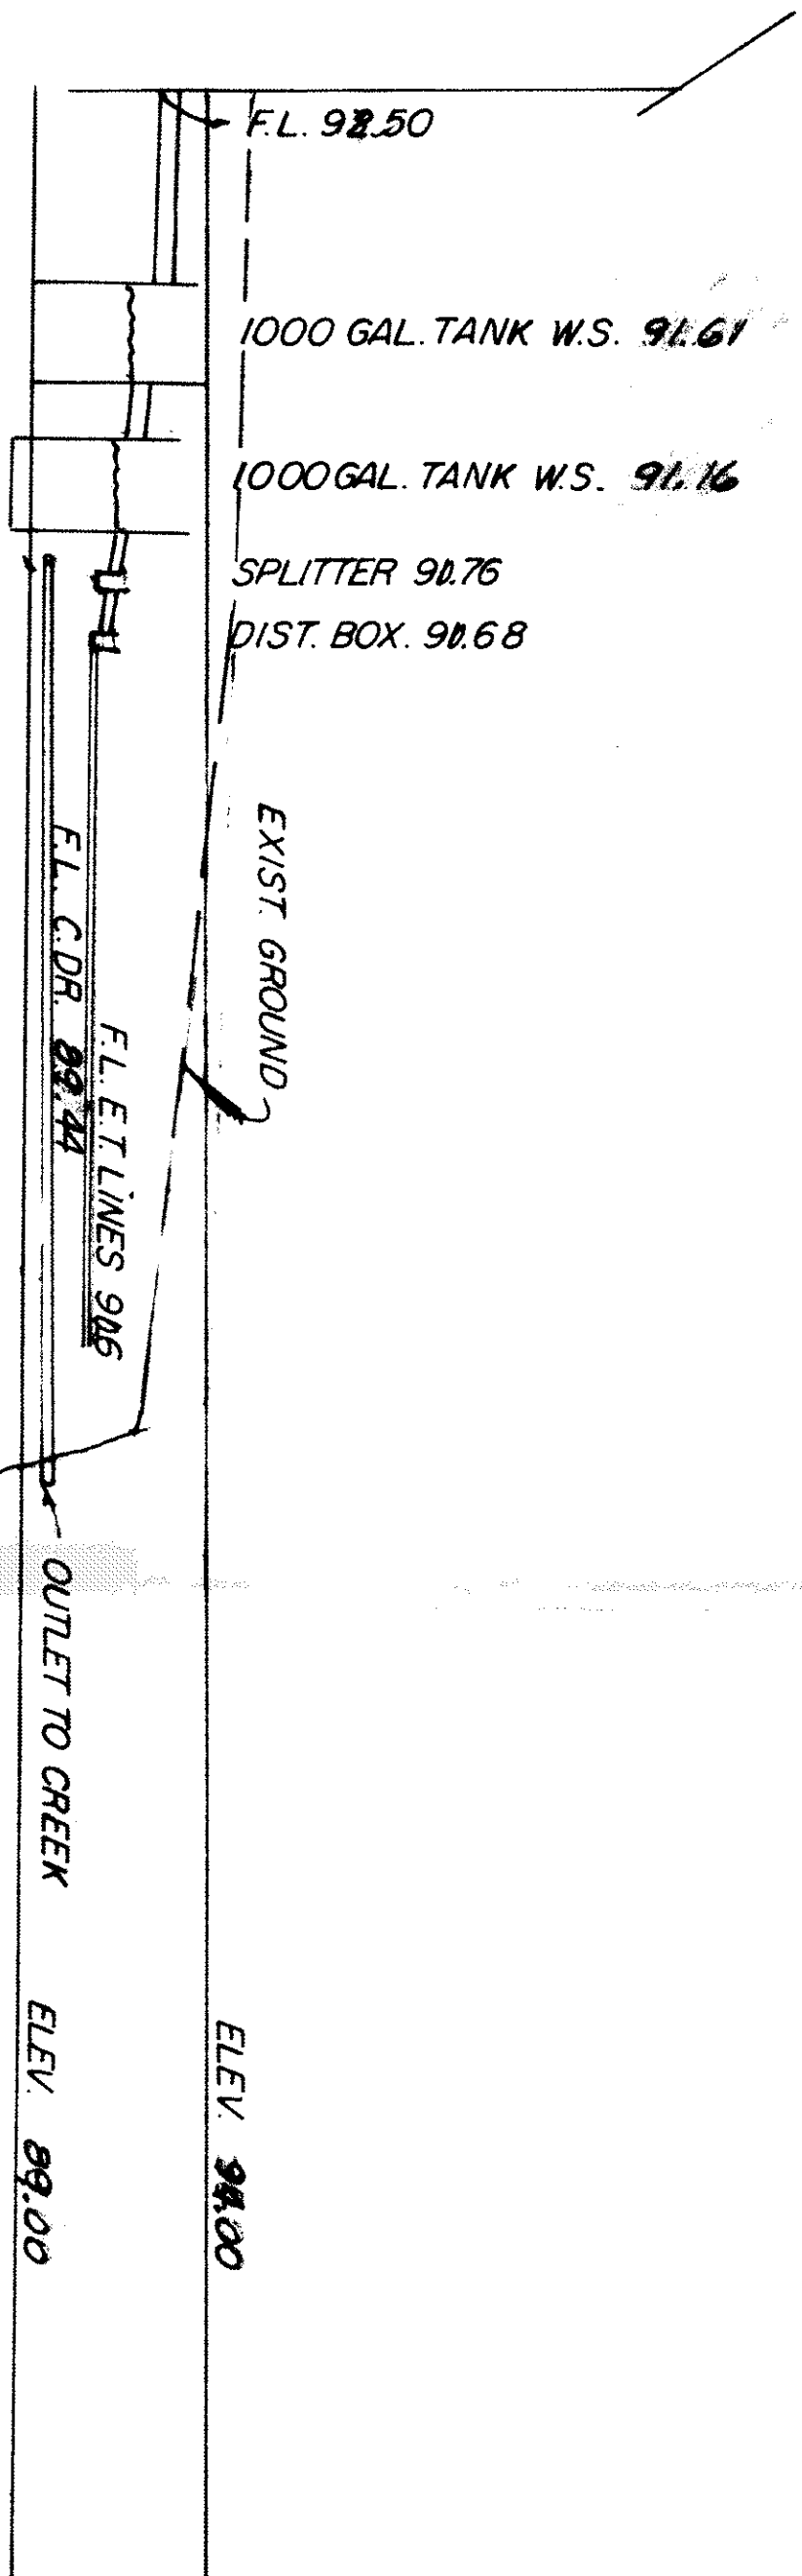

HYDRAULIC PROFILE 1" = 20' Hor. 1' = 5' Vert.

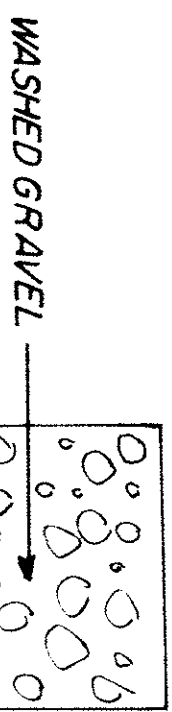

LEACHING FIELD

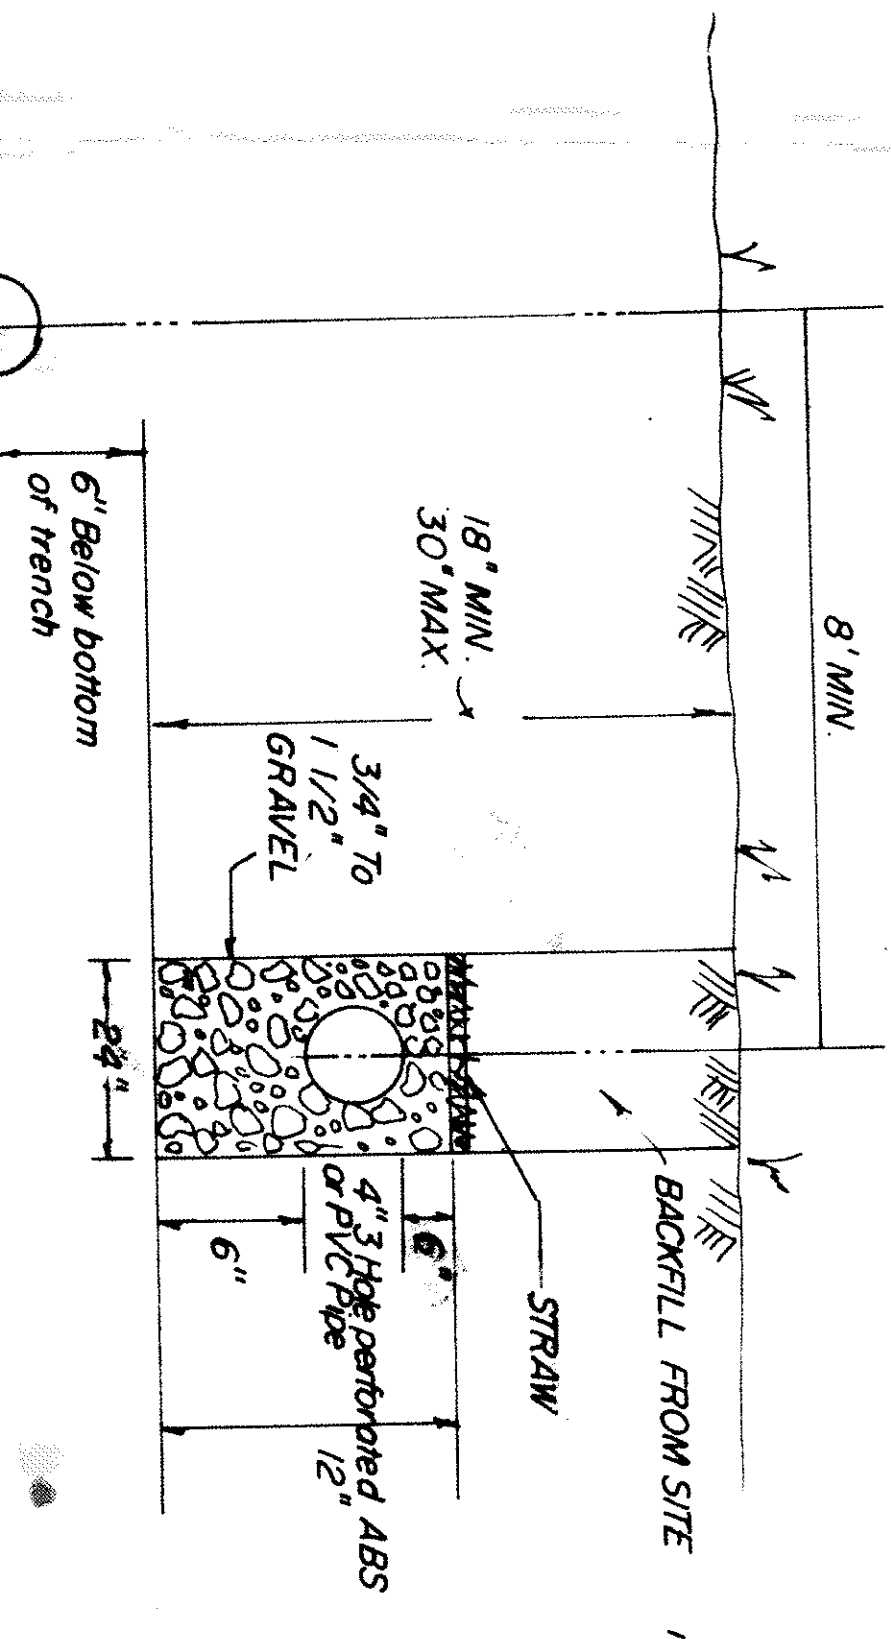

CURTAIN DRAIN CROSS SECTION