

EROSION AND SEDIMENT CONTROL SCHEDULE

A STONE ACCESS DRIVE COMPLETE WITH UNDER LYING GEO-TEXTILE FABRIC (20 FEET WIDE AND 50 FEET LONG) FOR INGRESS AND EGRESS AT THE SITE SHALL BE INSTALLED. THIS DRIVE SHALL BE THE ONLY ENTRANCE AND EXIT TO THE SITE.

**INACTIVE FOR LONGER THAN FOURTEEN (14) DAYS.** 

OFF-SITE, IF APPLICABLE, THE CATCH BASINS ON THESE STREETS NEAREST TO THE CONSTRUCTION ENTRANCES SHALL BE CLEANED WEEKLY.

SILT FENCE
ALL SILT FENCE SHALL BE INSTALLED PRIOR TO ANY EARTHWORK ACTIVITIES AT THE SITE IN THE LOCATIONS SHOWN ON THE SITE PLAN AS WELL AS ALONG THE FRONT OF ANY LOT THAT SLOPES TOWARDS THE STREET.

TEMPORARY SEEDING
DISTURBED AREAS OF THE SITE THAT ARE TO REMAIN IDLE FOR MORE THAN TWENTY-ONE (21) DAYS SHALL BE PROPERLY SEEDED AND STRAW MULCHED WITHIN SEVEN (7) DAYS OF COMPLETION OF INITIAL GRADING. TEMPORARY SEEDING AND MULCHING OF A THIRTY (30) FOOT STRIP OF THE ENTIRE FRONT OF THE LOT SHALL BE MAINTAINED ON THE SITE ONCE INITIAL


STABILIZATION OF CRITICAL AREAS WITHIN FIFTY (50) FEET OF ANY STREAM OR WETLAND SHALL BE COMPLETE WITHIN TWO (2) DAYS OF THE DISTURBANCE IF THE SITE IS TO REMAIN


STRAW-MULCH SHALL BE APPLIED AT A RATE OF 1 BALE PER EVERY TEN (10) FEET OF CURB, AT A WIDTH OF THIRTY (30) FEET OF THE ENTIRE LENGTH OF THE LOT. WOOD CHIPS MAY ALSO BE USED BUT MUST BE SPREAD AT A MINIMUM DEPTH OF FOUR INCHES OVER THE THIRTY-FOOT WIDTH AND MUST BE ACCOMPANIED BY A PROPERLY INSTALLED SILT FENCE.

MAINTENANCE
EROSION AND SEDIMENT CONTROLS SHALL BE INSPECTED EVERY SEVEN (7) DAYS OR WITHIN 24 HOURS OF A 0.5" OR GREATER RAINFALL EVENT. NECESSARY REPAIRS SHALL BE MADE AT THIS TIME.

ALL EROSION AND SEDIMENT CONTROL SPECIFICATIONS, APPLICATIONS, AND TIMETABLES ARE BASED OF THE DESCRIPTIONS AND STANDARDS OF THE OHIO DEPARTMENT OF NATURAL RESOURCES "RAINWATER AND LAND DEVELOPMENT MANUAL" AND CAN BE FOUND IN THE LAKE COUNTY EROSION AND SEDIMENT CONTROL RULES AS ADOPTED DECEMBER 21, 1999.

THE SPECIFIED EROSION AND SEDIMENT CONTROL STANDARDS ARE GENERAL GUIDELINES AND SHALL NOT LIMIT THE RIGHT OF THE COUNTY TO IMPOSE, AT ANY TIME, ADDITIONAL, MORE STRINGENT REQUIREMENTS. NOR SHALL THE STANDARDS LIMIT THE RIGHT OF THE COUNTY TO WAIVE. IN WRITING, INDIVIDUAL REQUIREMENTS

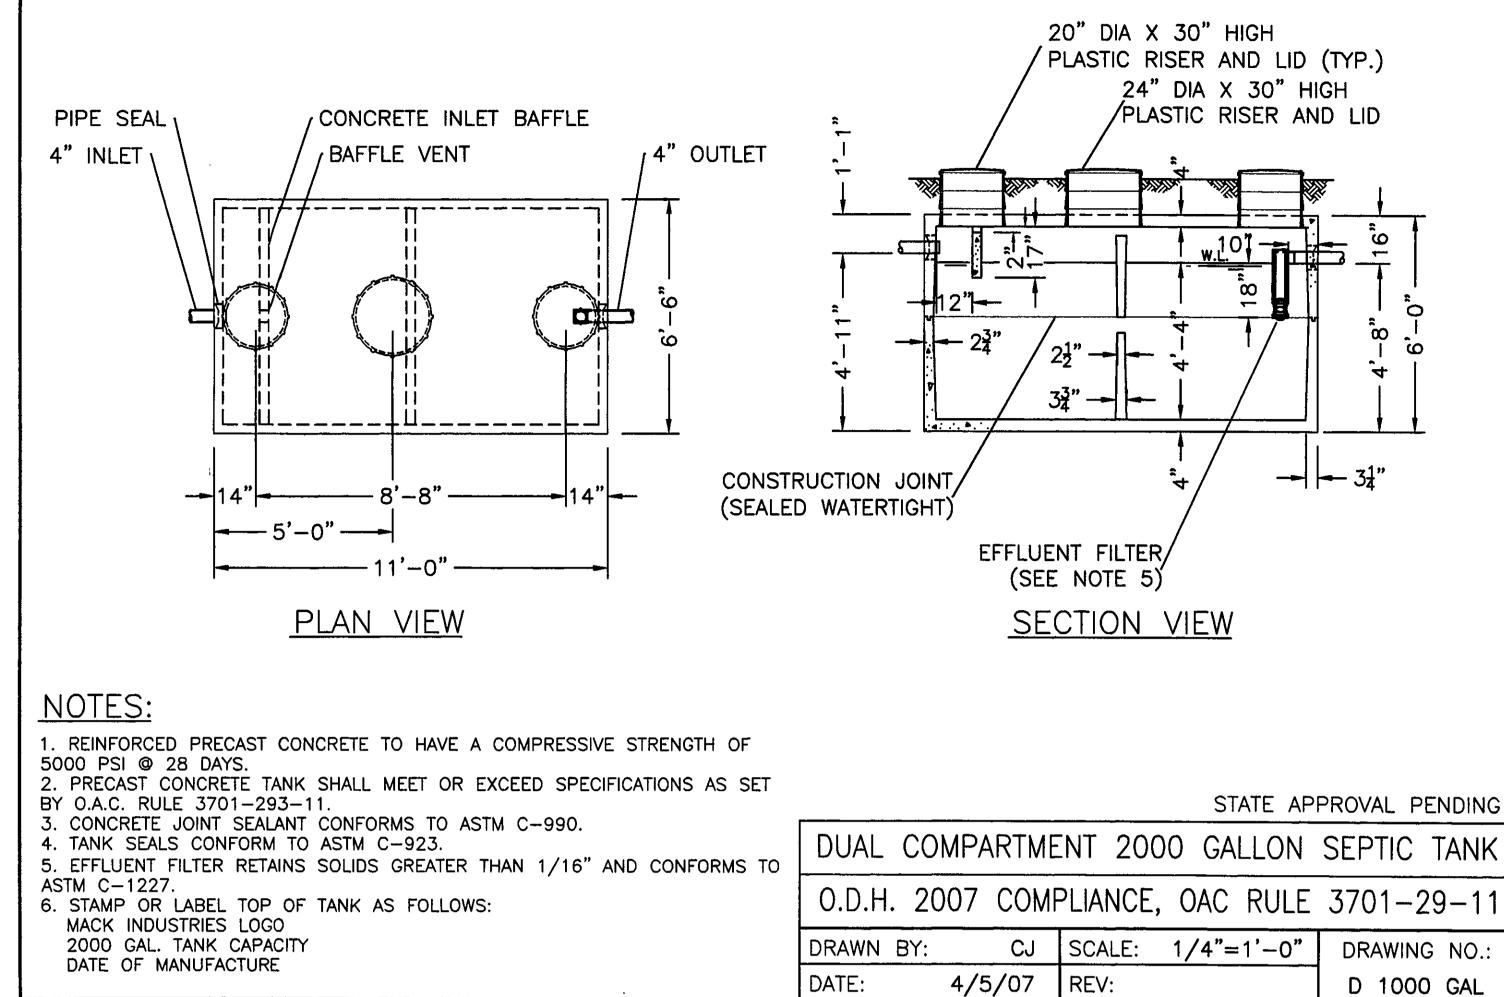


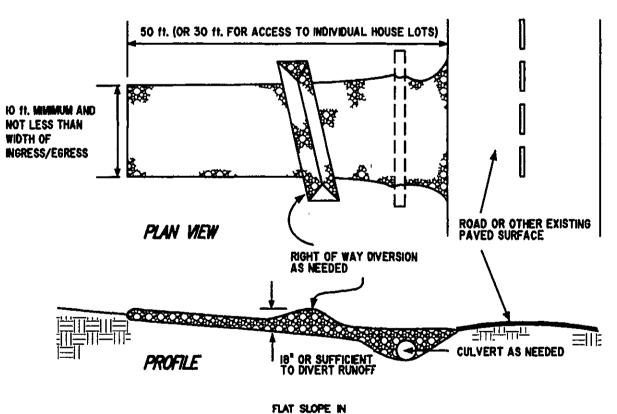

THIS DRAWING IS THE PROPERTY OF MACK INDUSTRIES, INC., AND IT OR THE TECHNOLOGY

WITHOUT THE EXPRESSED CONSENT OF MACK INDUSTRIES, INC.

CONTAINED HEREIN MAY NOT BE REPRODUCED NOR USED EXCEPT AS ORIGINALLY INTENDED

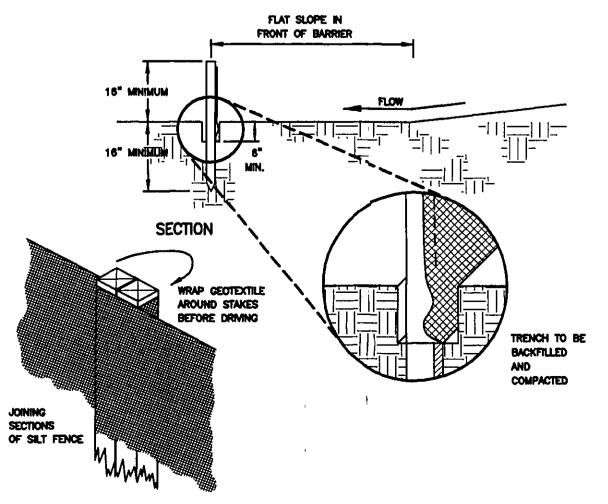

	EMPORARY SEEDING SPECIFICAT	TIONS		
SEEDING DATES	SPECIES .	LB/1000 FT.	PER AC.	
MARCH 1 TO AUGUST 15	OAT8	3	4 BUSHE	
	TALL FESCUE	1	40 LB.	
	ANNUAL RYEGRASS	1	40 LB.	
	PERENNIAL RYEGRASS	1	40 LB.	
	TALL FESCUE	1	40 LB.	
	ANNUAL RYEGRASS	1	40 LB.	
AUGUST 16 TO NOVEMBER 1	RYE	3	2 BUSHE	
	TALL FESCUE	1	40 LB.	
	ANNUAL RYEGRASS	1	40 LB.	
	WHEAT	3	2 BUSHE	
	TALL FESCUE	1	40 LB.	
	ANNUAL RYEGRASS	1	40 LB.	
	PERENNIAL RYEGRASS	1	40 LB.	
	TALL FESCUE	1	40 LB.	
	ANNUAL RYEGRASS	1	40 LB.	
NOVEMBER 1 TO SPRING SEEDIN	G USE MULCH ONLY, SODDING	USE MULCH ONLY, SODDING PRACTICES OR DORMANT SEEDING.		

(330) 483-3111

MACK INDUSTRIES, INC.

201 COLUMBIA ROAD, VALLEY CITY, OHIO 44280

IOTE: OTHER APPROVED SEED SPECIES MAY BE SUBSITUTED.

112 11010110	
r: 8	
	79

REVISIONS

CONSULTING 9114 TYLER BLVD, M PHONE 440.205.1260 Cera

and Jacqueline (10404 MISTY RIDGE CONCORD OH 44077

SYSTEM & EROSION CONTROL DETAIL
AL 18 BRIDLEWOOD DRIVE CONCORD OH 44077
GEWOOD CROSSING AT THE FALLS VOL. 14 PG. 8 CERAR RESIDENCE

AUG. 24 2007 SHEET SHEETS

SEPTIC (

07062

FORM C:\SCI2\LIBRARY\FORMS\24X36JM DWG