


GRAPHIC SCALE

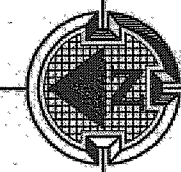


Barrington
CONSULTING GROUP, INC.


TEMPORARY SEEDING SPECIFICATIONS

SEEDING DATES	SPECIES	LB./1000 FT.	PER AC.
MAR. 1 TO AUG. 15	OATS	3	4 BUSHEL
	TALL FESCUE	1	40 LB.
	ANNUAL RYEGRASS	1	40 LB.
	PERENNIAL RYEGRASS	1	40 LB.
	TALL FESCUE	1	40 LB.
	ANNUAL RYEGRASS	1	40 LB.
AUG. 16 TO NOV. 1	RYE	3	2 BUSHEL
	TALL FESCUE	1	40 LB.
	ANNUAL RYEGRASS	1	40 LB.
	WHEAT	3	2 BUSHEL
	TALL FESCUE	1	40 LB.
	ANNUAL RYEGRASS	1	40 LB.
	PERENNIAL RYEGRASS	1	40 LB.
	TALL FESCUE	1	40 LB.
NOV. 1 TO SPRING SEEDING	USE MULCH ONLY, SODDING PRACTICES OR DORMANT SEEDING.		

NOTE: OTHER APPROVED SEED SPECIES MAY BE SUBSTITUTED.

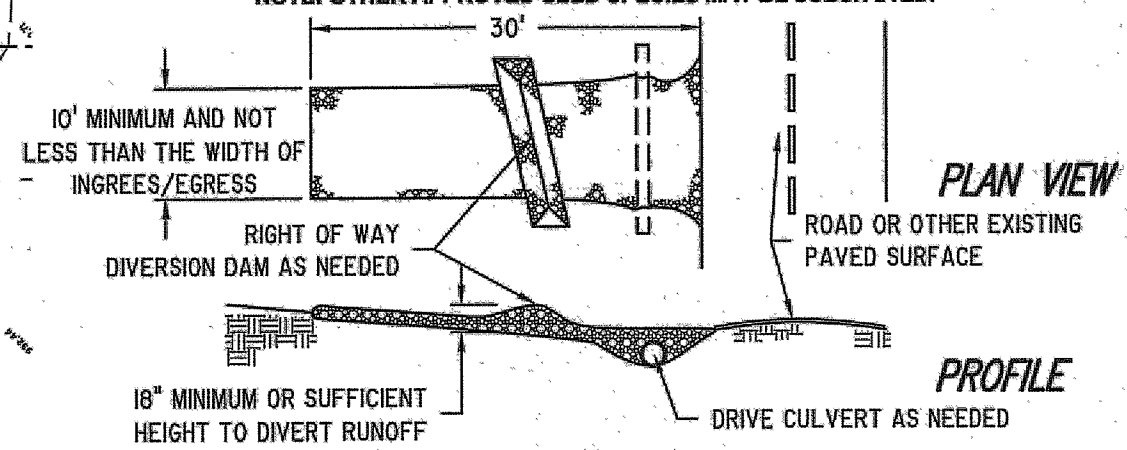


CONSTRUCTION DRIVE DETAIL

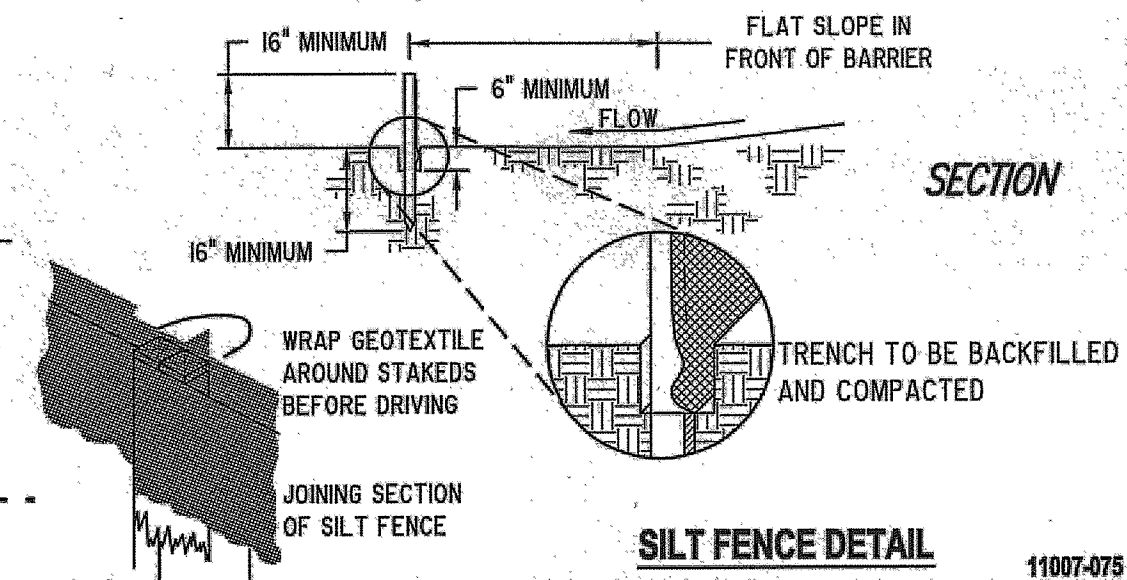

SILT FENCE DETAIL

REVISIONS	BY

Barrington
CONSULTING GROUP, INC.
9114 TYLER BLVD., MENTOR, OHIO 44060
PHONE 440.205.1260 FAX 440.205.1262
www.BarringtonCGI.com

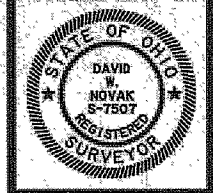

Erosion and Sediment Control Plan
8032 BUTLER HILL DR., CONCORD TWP., OHIO 44077
SIL 75 MOUNTAINSIDE FARMS SUBDIVISION PH. 3A VOL. 61 PG. 7
PROBUILT HOMES, INC.

DRAWN WSD	CHECKED DWN
DATE JUNE 17, 2014	SCALE 1" = 30'
JOB NO. 11007-075	SHEET 3/3
OF	SHEETS