
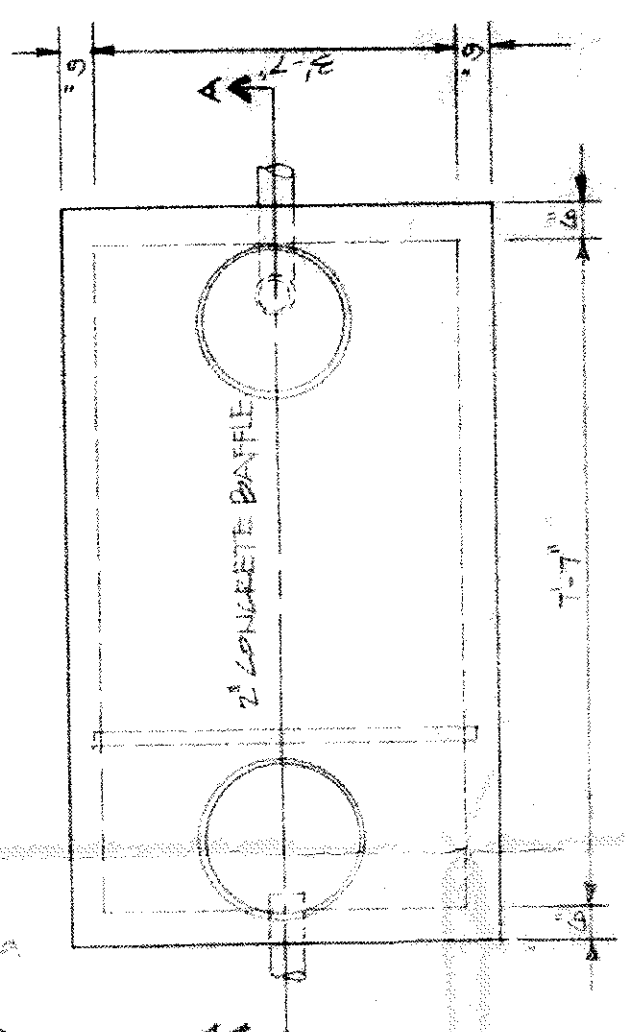
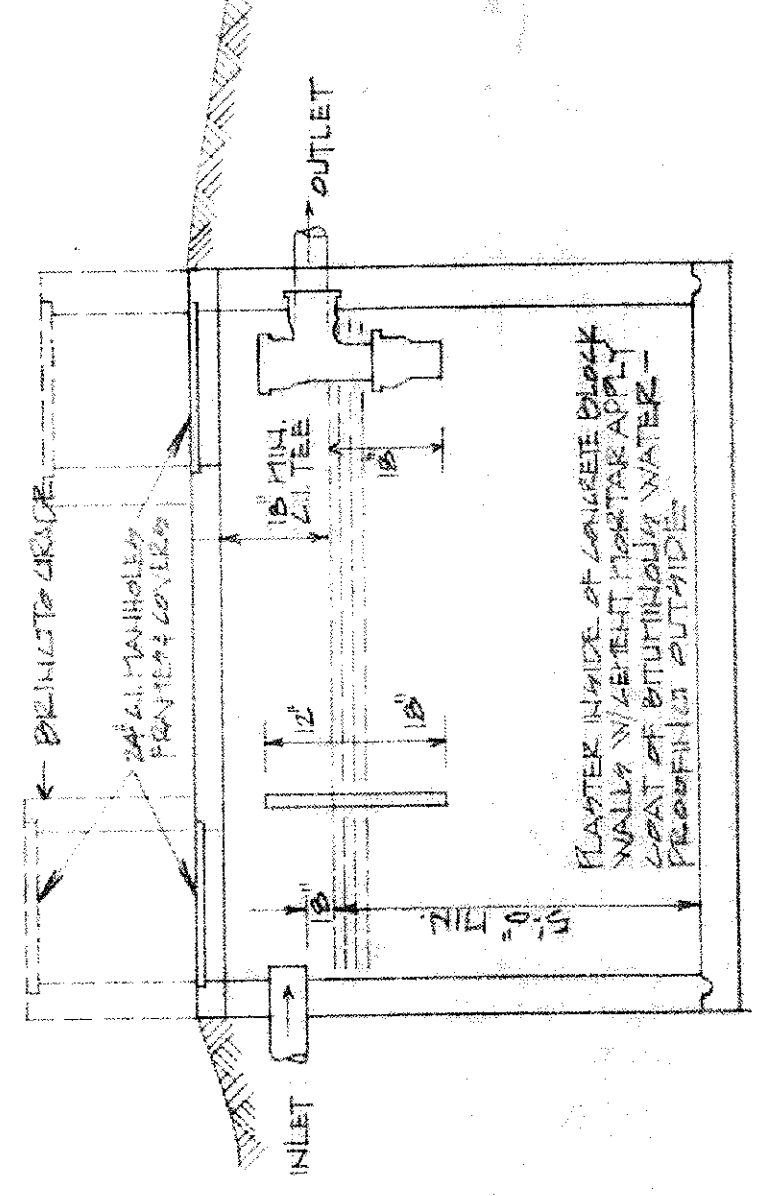


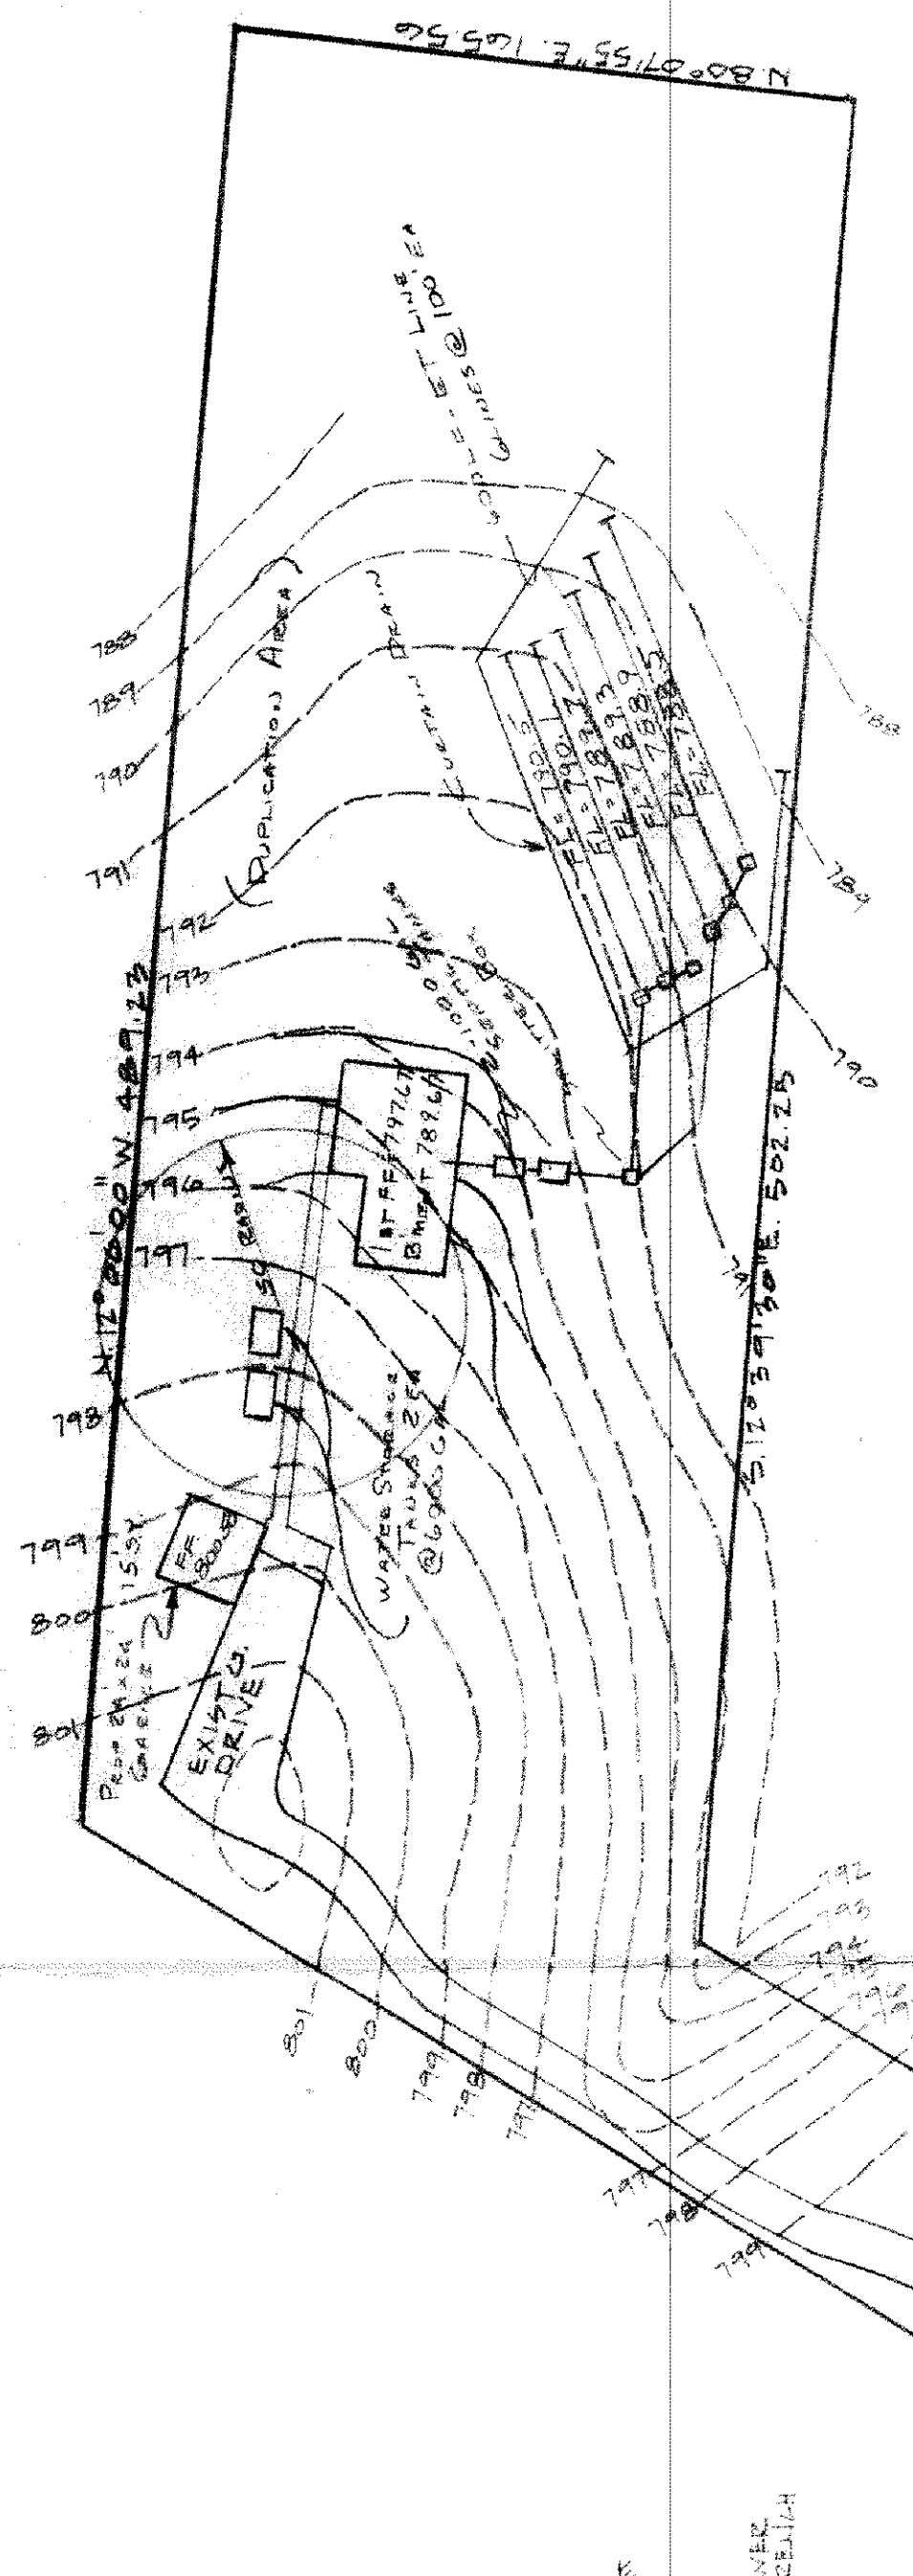


- A. To be brought to finished grade
1. Septic tank manhole covers
 2. Splitter box cover
 3. Distribution box cover
- B. No footer drains or downspouts to be discharged into septic tanks
- C. All waste water to be discharged into septic tanks

Reviewed and approved
LAKE COUNTY GENERAL HEALTH DISTRICT
Date 3-23-89
JOEL LUCIA, R. S., M. P. H.
Health Commissioner
BY [Signature]

CONLEY ROAD 60'
234°24'50" W
63.640


SEWAGE DISPOSAL PERMIT MUST BE OBTAINED BY A LAKE COUNTY LICENSED INSTALLER BEFORE INSTALLATION IS STARTED.

TRENCH SECTION

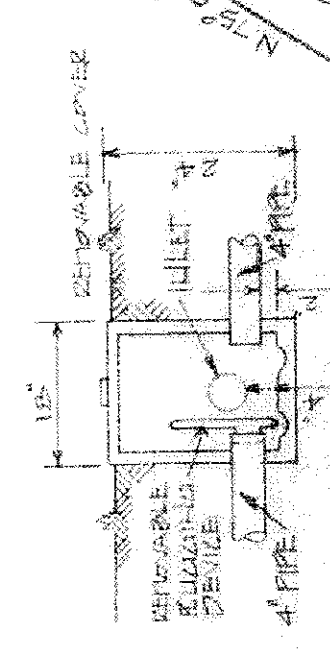

SPLITTER BOX SECTION

DISTRIBUTION BOX SECTION

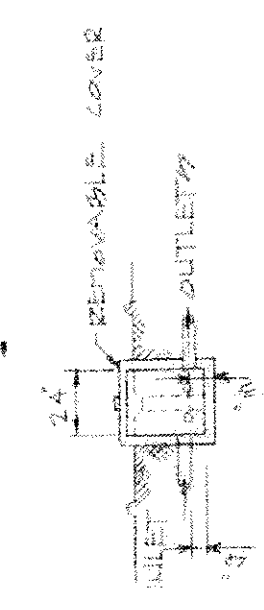

LOW YIELD WATER FIXTURES REQUIRED ON ALL: Shower Head Toilet

ZONING PERMIT #6090
ISSUED 3-28-89

LAKE COUNTY PLANNING COM. Lake County Bldg. Dept.

Tono 8. March PRINTED