



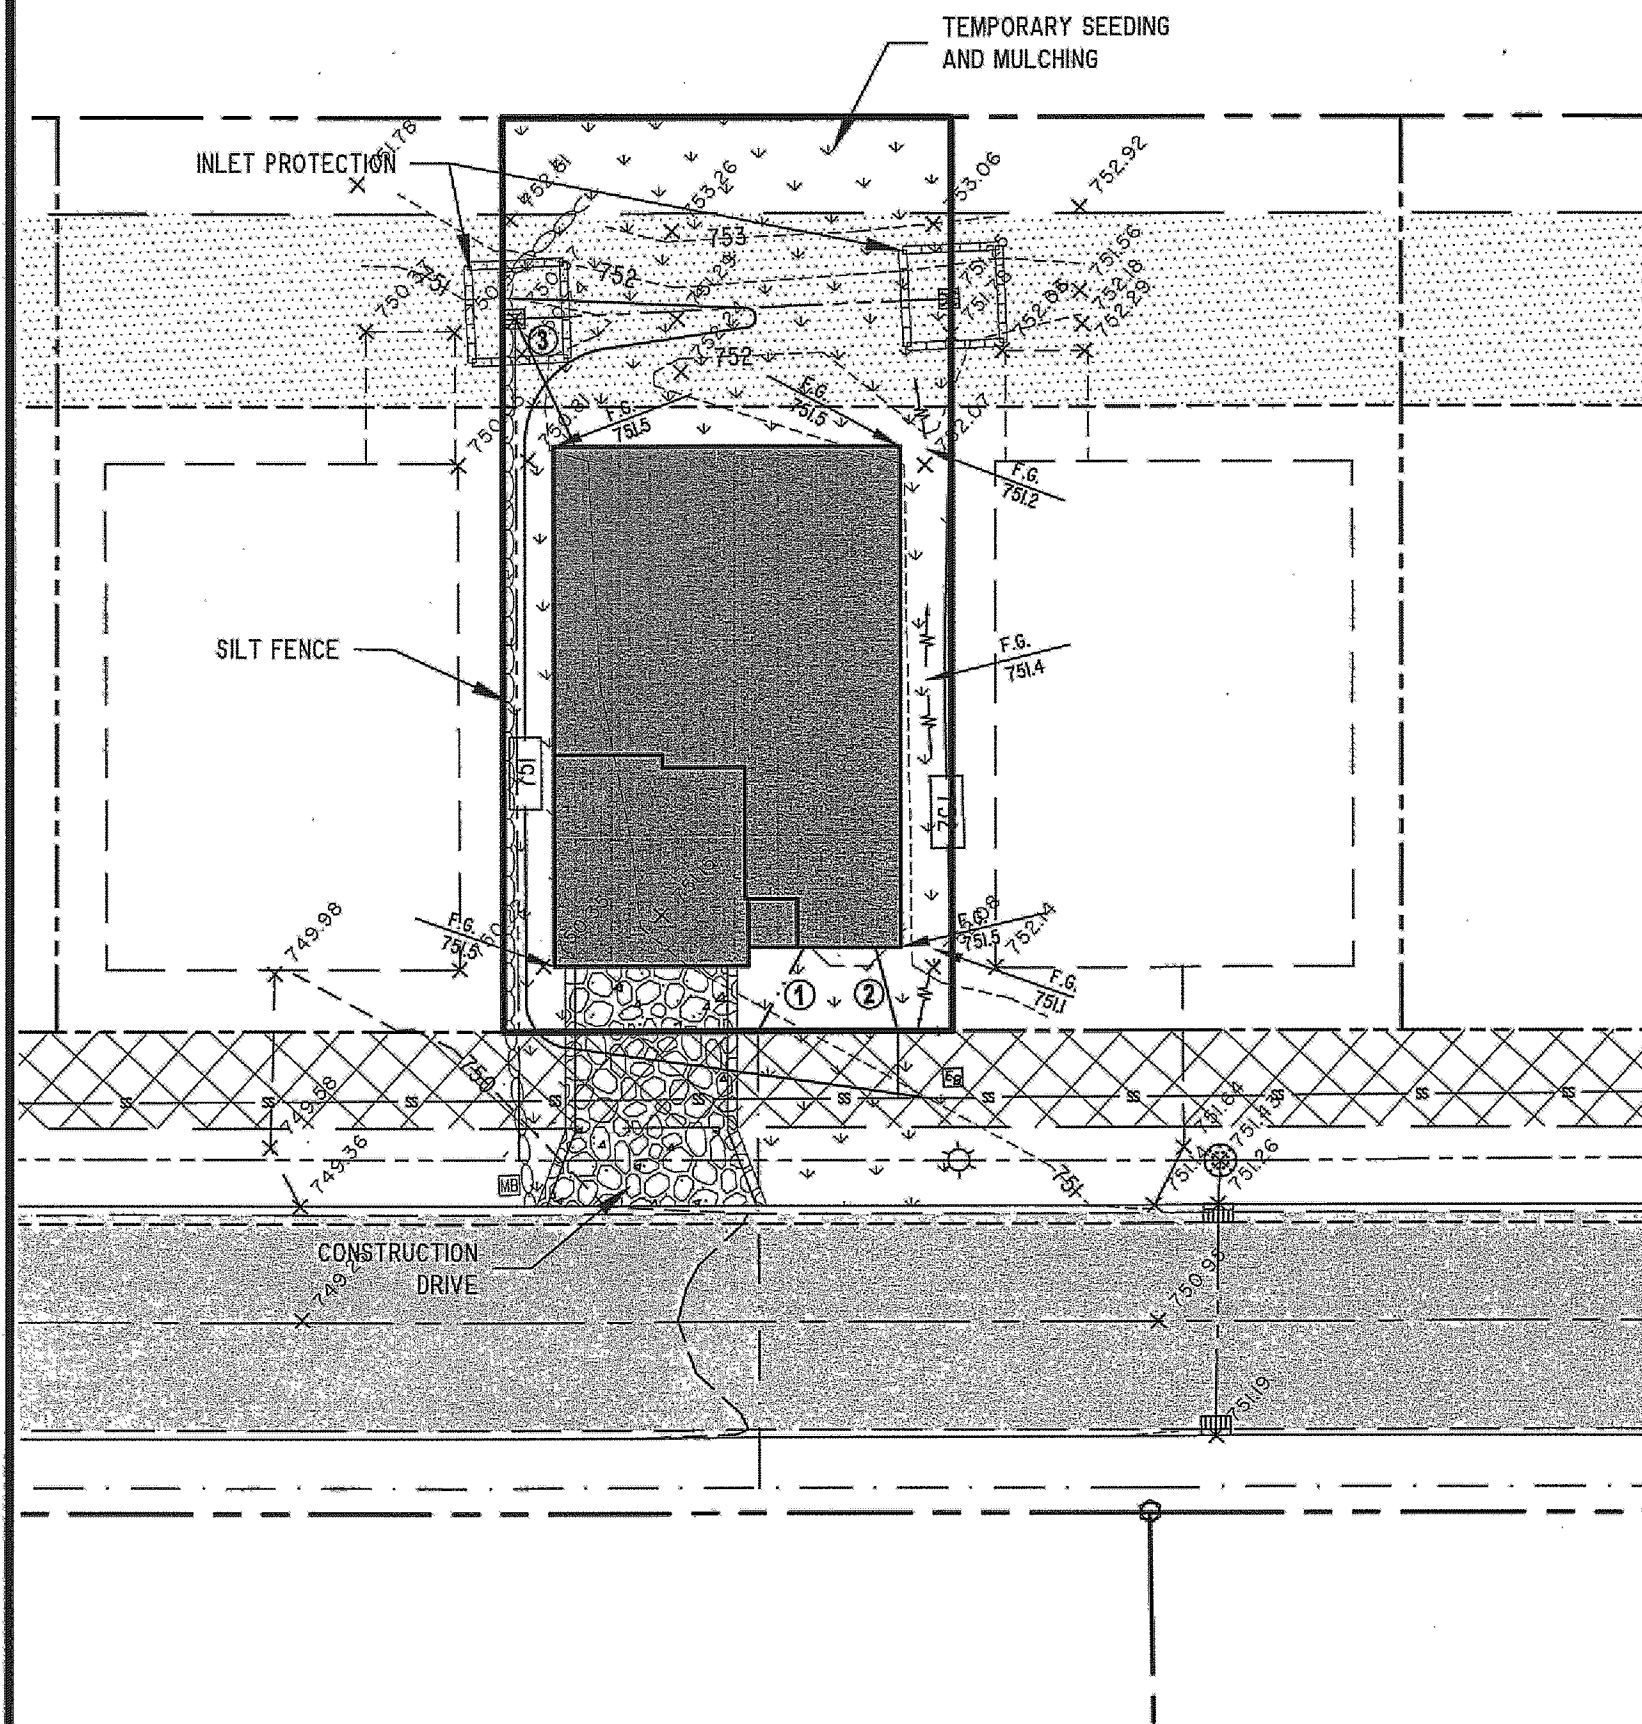


TEMPORARY SEEDING SPECIFICATIONS			
SEEDING DATES	SPECIES	LB./1000 FT.	PER AC.
MAR. 1 TO AUG. 15	OATS	3	4 BUSHEL
	TALL FESCUE	1	40 LB.
	ANNUAL RYEGRASS	1	40 LB.
	PERENNIAL RYEGRASS	1	40 LB.
	TALL FESCUE	1	40 LB.
	ANNUAL RYEGRASS	1	40 LB.
AUG. 16 TO NOV. 1	RYE	3	2 BUSHEL
	TALL FESCUE	1	40 LB.
	ANNUAL RYEGRASS	1	40 LB.
	WHEAT	3	2 BUSHEL
	TALL FESCUE	1	40 LB.
	ANNUAL RYEGRASS	1	40 LB.
	PERENNIAL RYEGRASS	1	40 LB.
	TALL FESCUE	1	40 LB.
	ANNUAL RYEGRASS	1	40 LB.
NOV. 1 TO SPRING SEEDING	USE MULCH ONLY, SODDING PRACTICES OR DORMANT SEEDING.		


NOTE: OTHER APPROVED SEED SPECIES MAY BE SUBSTITUTED.

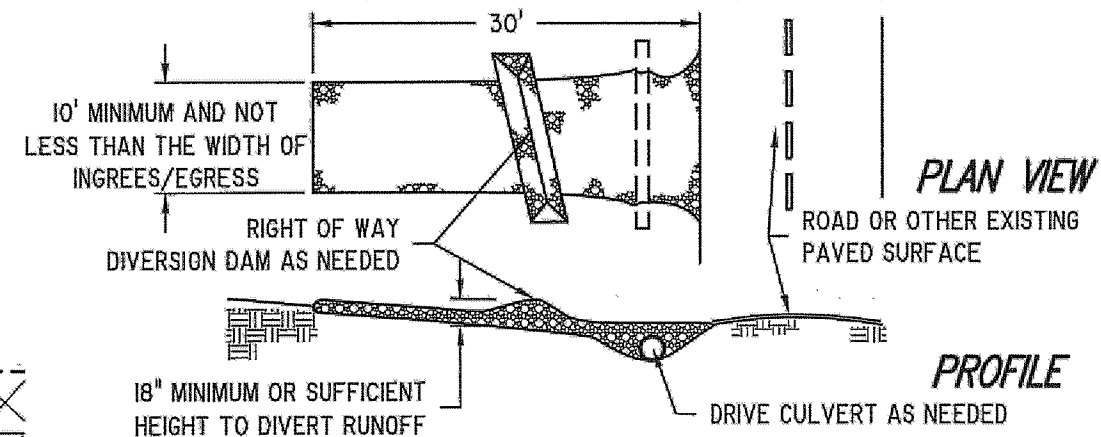

CONSTRUCTION DRIVE DETAIL

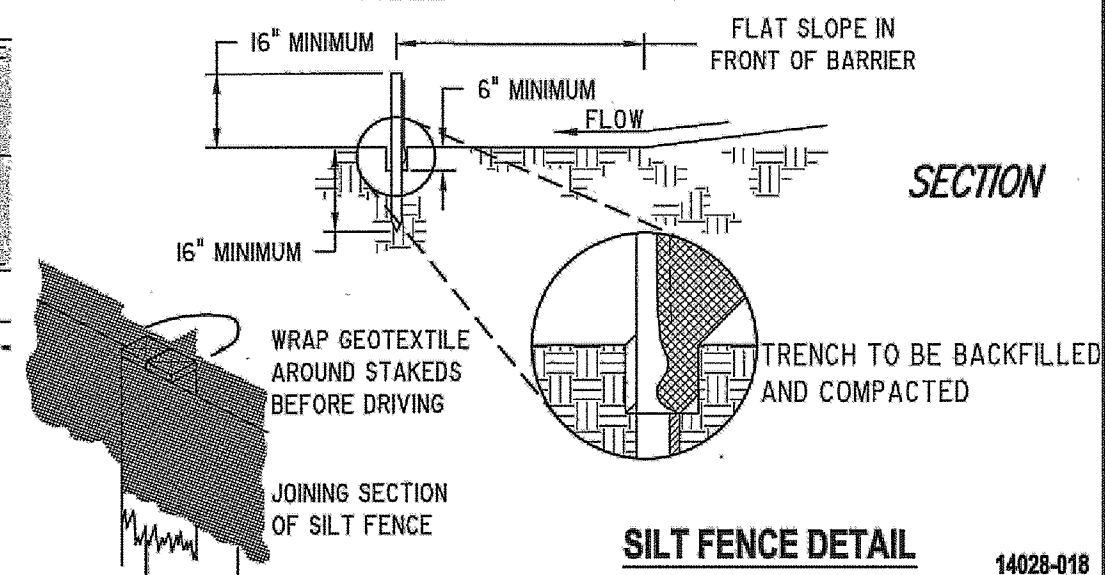[illegible]

Barrington
CONSULTING GROUP, INC.
9114 TYLER BLVD., MENTOR, OHIO 44060
PHONE 440.205.1260 FAX 440.205.1262
www.BarringtonCGI.com

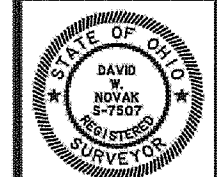

Erosion and Sediment Control Plan
9859 COUNTRY SCENE LN., CONCORD TWP., OHIO 44077
UNMIT #18 GABRIEL'S EDGE SINGLE DETACHED CLUSTER DEVELOPMENT VOL. 58 PG. 17

PROBUILT HOMES, INC.

DRAWN WSO
CHECKED DWN
DATE MAY 28, 2014
SCALE 1" = 20'
JOB NO. 14028-018
SHEET 3/3
OF SHEETS