

PROPERTY OF
HIGH-TECH POOLS, Inc.
UNAUTHORIZED USE PROHIBITED
This document and the ideas, renderings and contents
contained herein are the sole property of
High-Tech Pools, Inc.
This document may not be disseminated, copied,
distributed, reproduced or otherwise used
without prior written consent.

SCALE: 1/4" = 1'-0"

DATE: 04-08-2009

DRAWN BY: E-L-C

REV. -

REV. -

MASTER POOLS by
high-tech pools inc.
(440) 979-5070
(440) 979-5076-fax
31333 Industrial Parkway
Cleveland, Ohio 44070
www.hightechpools.com


POOL: 108.09.852.19,500
SPA: NONE 987

JOB: VISGER RESIDENCE

10515 Crooked Stick Drive
Concord, OH

SHEET #: SP-4

POOL PLUMBING
AND EQUIPMENT
LAYOUT

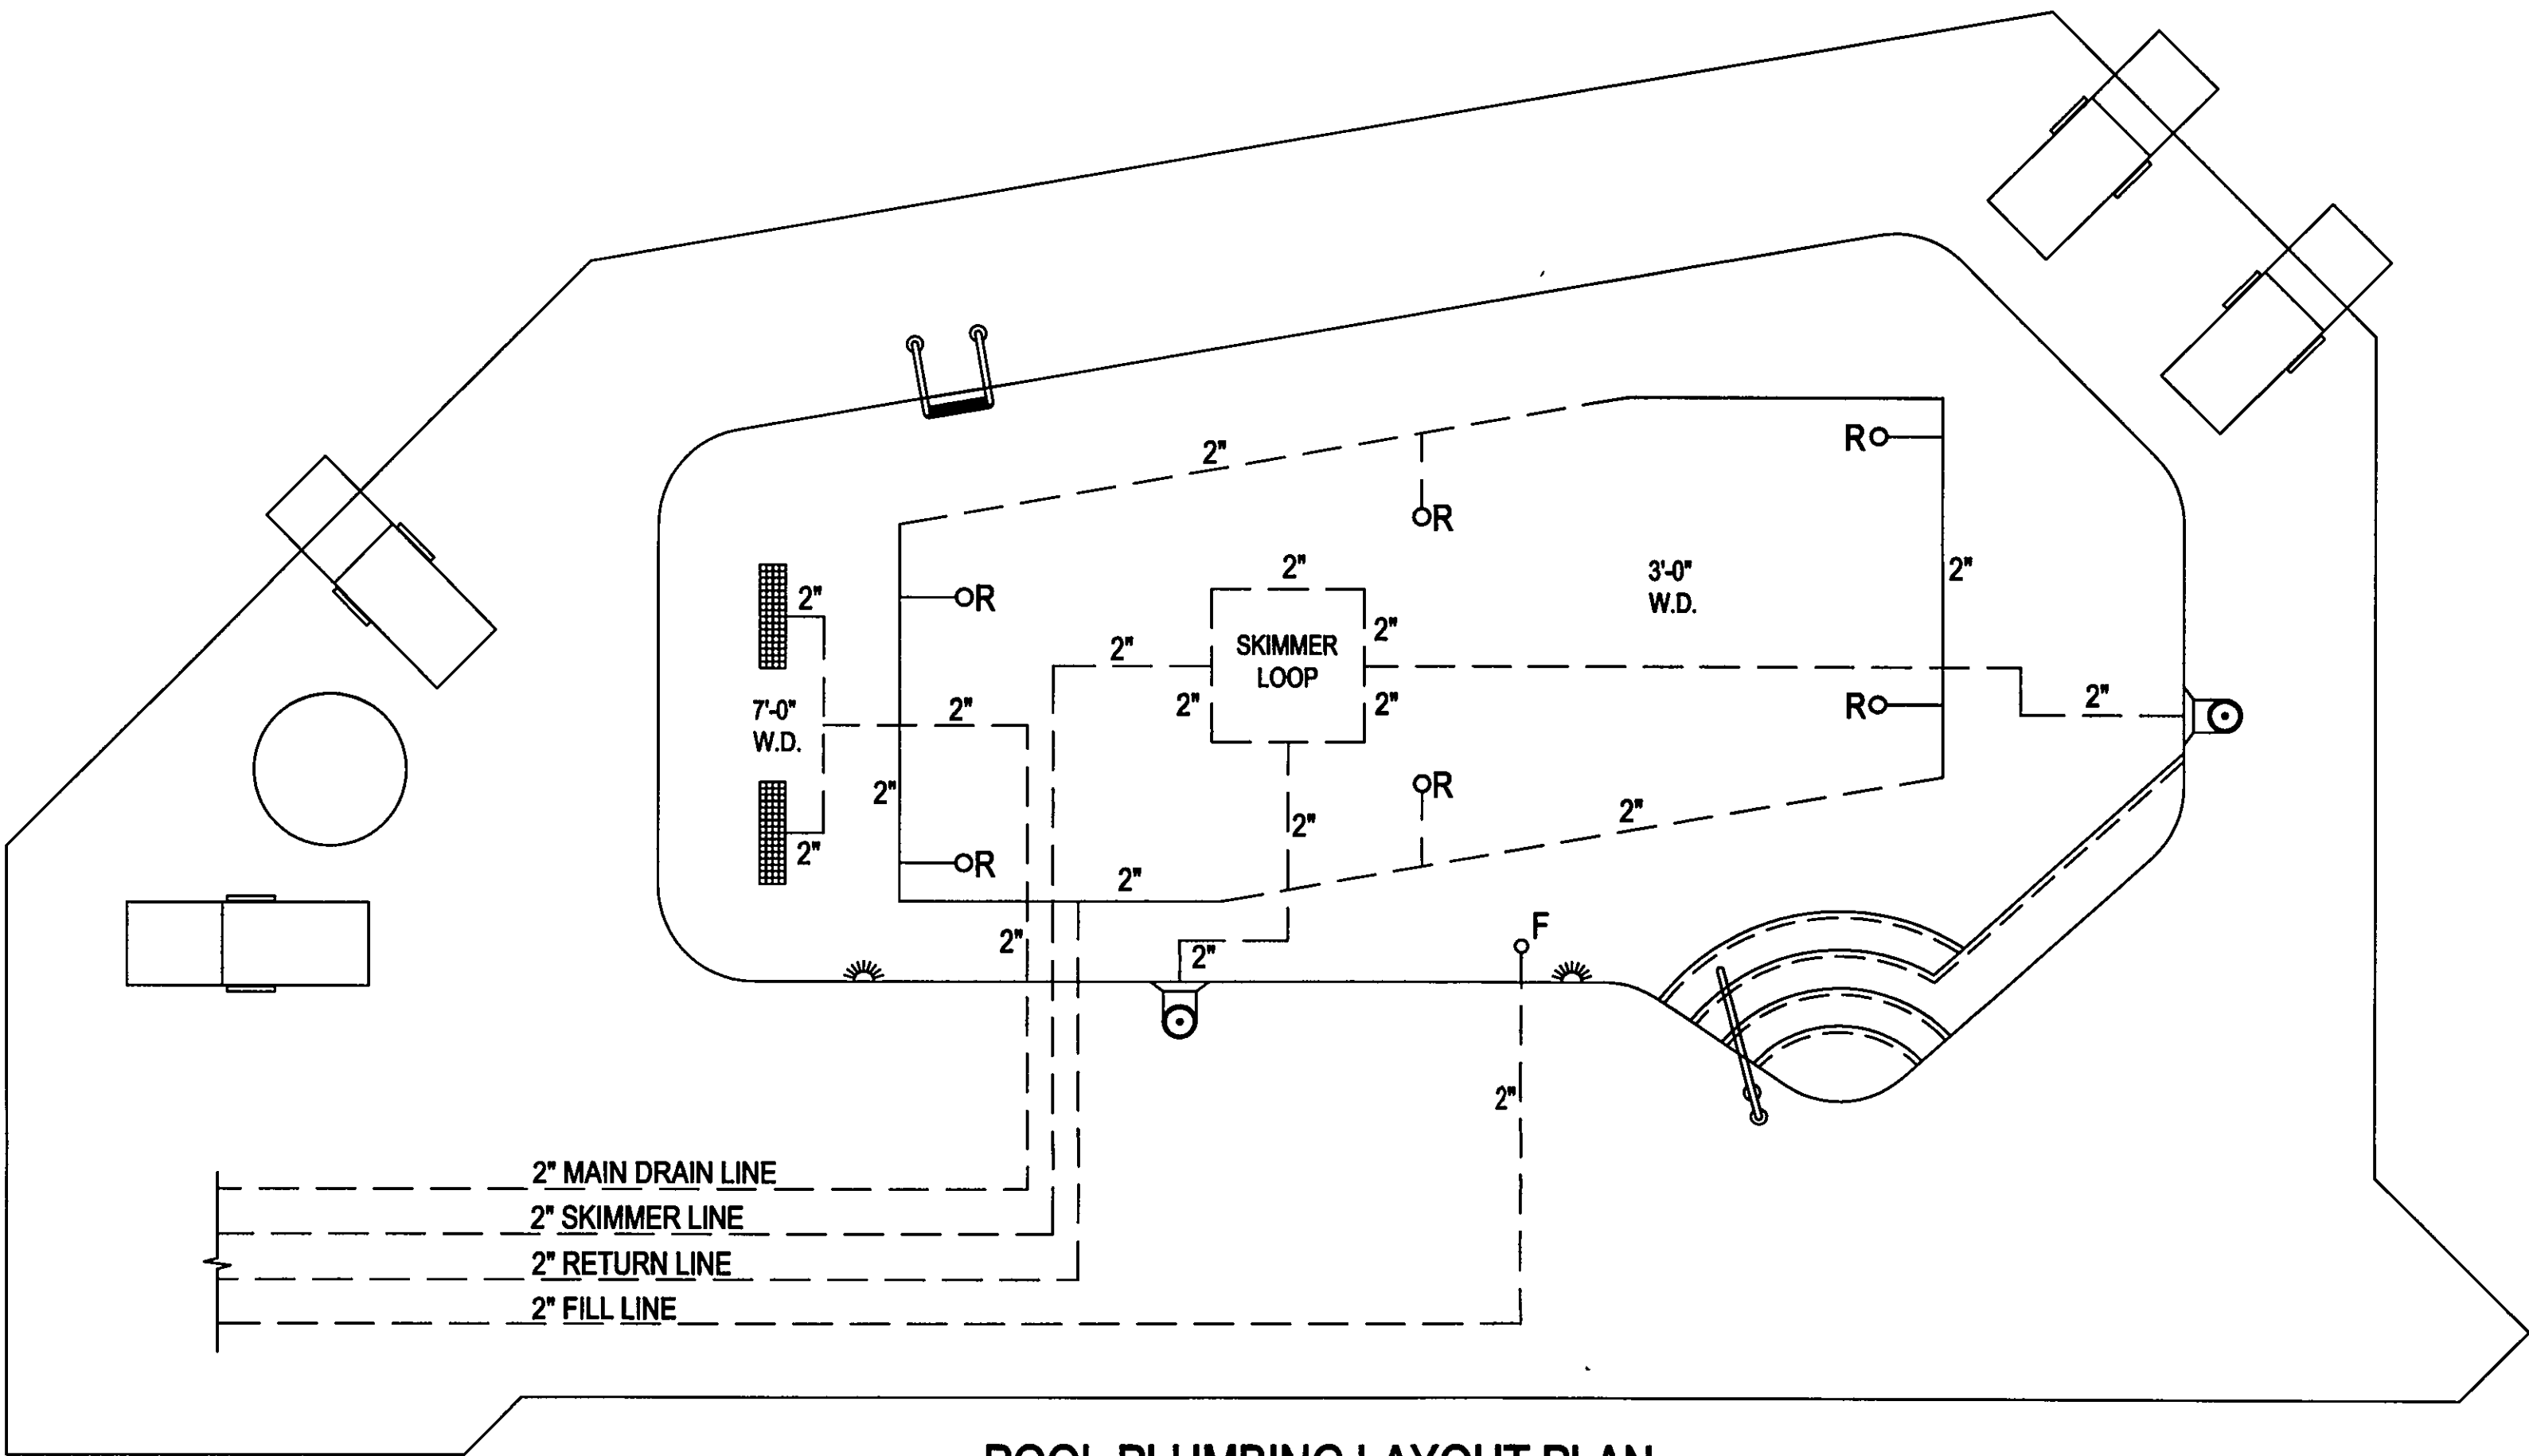


POOL PLUMBING LAYOUT PLAN

SCALE: 1/4" = 1'-0"

RESIDENTIAL POOL EQUIPMENT SCHEDULE		GALLONS: 19,500
1.	1/2 HP RECIRCULATION PUMP – STA-RITE – MAX-E-PRO – MODEL # P6E6CL	
2.	MULTIPOINT VALVE	
3.	DELTA PRESSURE GAUGE	
4.	STA-RITE – SAND FILTER – MODEL # S8S70	
5.	175,000 BTU NAT GAS TELEDYNE-LAARS HEATER	
6.	EROSION CHLORINATOR - RAINBOW MODEL #300-29x	
7.	1" FILL LINE W/ 1" BALL VALVE	
8.	FILL POT	
9.	2" FLOWMETER	
10.	2" RETURN BALL VALVE	

✓ = BY OTHERS

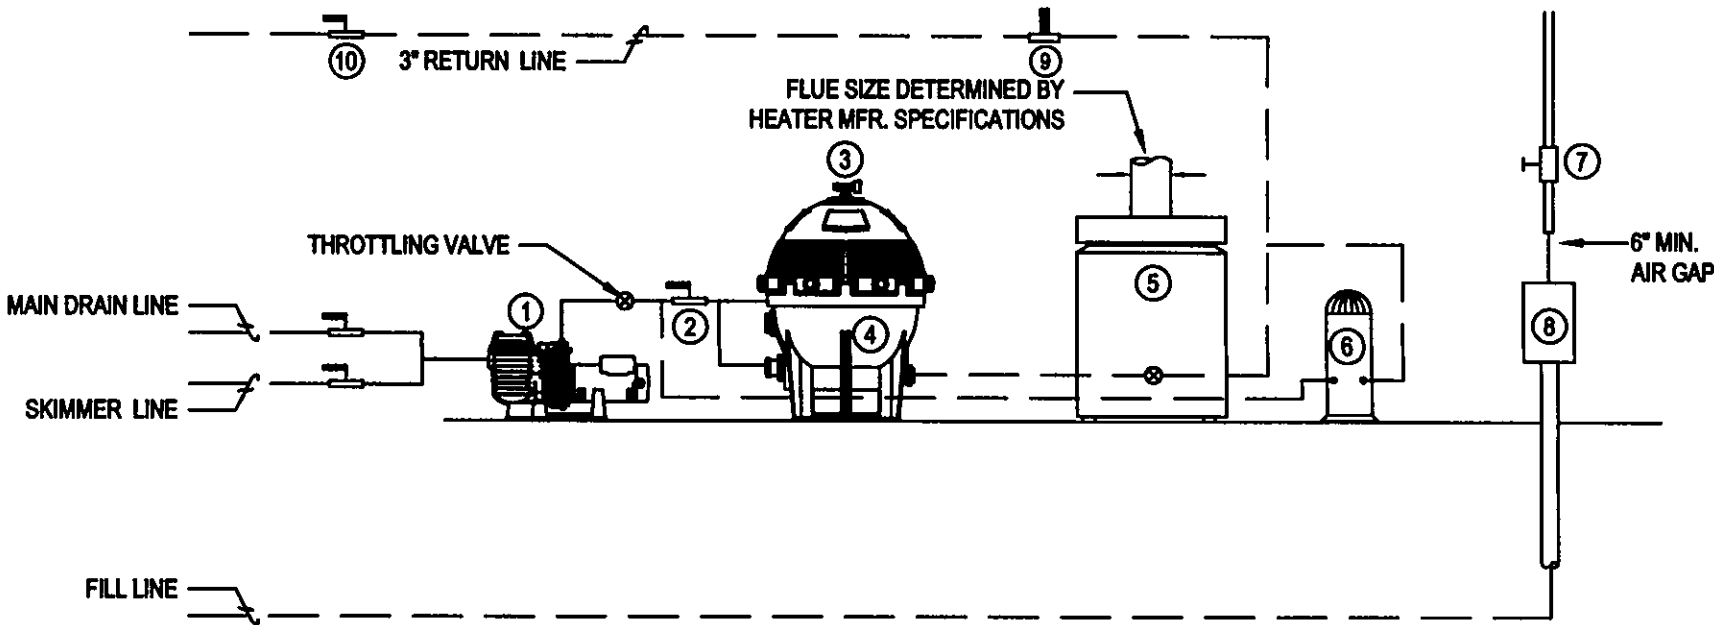

RESIDENTIAL POOL EQUIPMENT SCHEMATIC

SCALE: NONE