



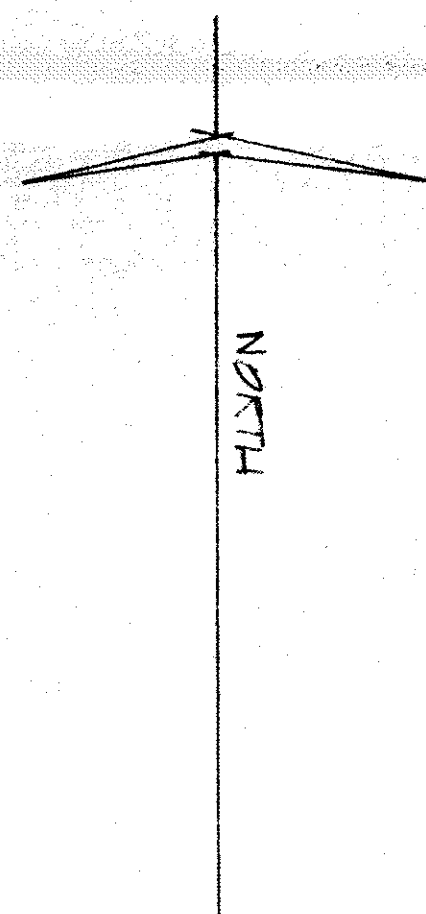

(VACANT PARCEL)
JOHN C. & MARGARET R. MADSEN (1.851 AC. 2012.655)
PARCEL NO. 3
COUNTY REC.


LOT 16 TR. 1
LOT 5 TR. 1

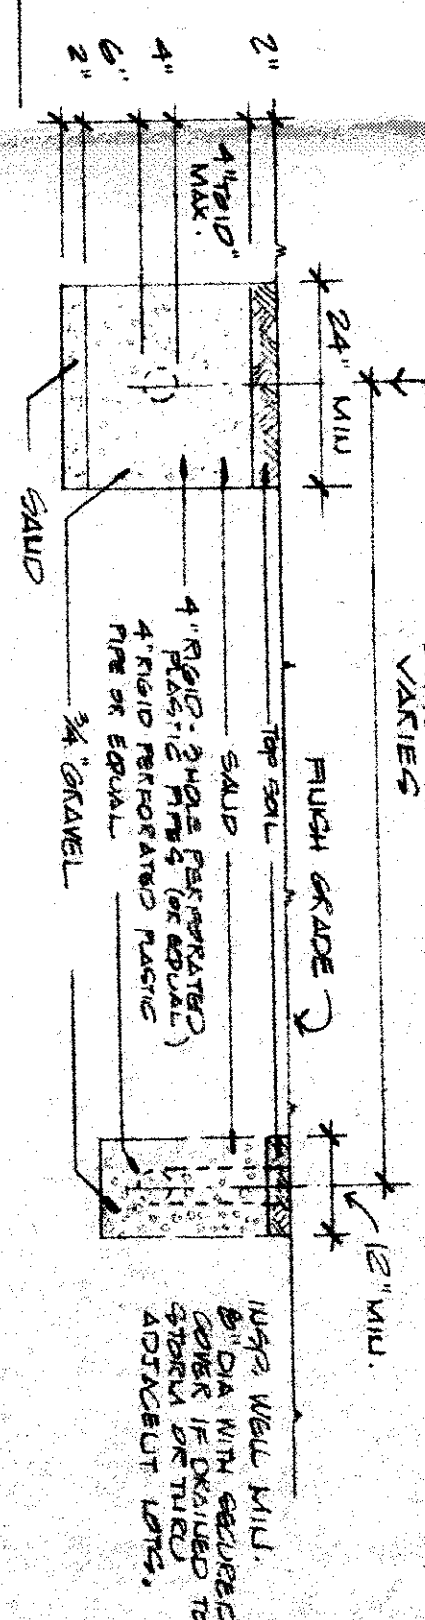

TYPICAL SECTION - (NO SCALE)

EVAPO-TRANSPARATION TROUGH - CANTAIN DRAIN TROUGH.

ZONING PERMIT #5713
2-23-88
TOWN 8. MARANO

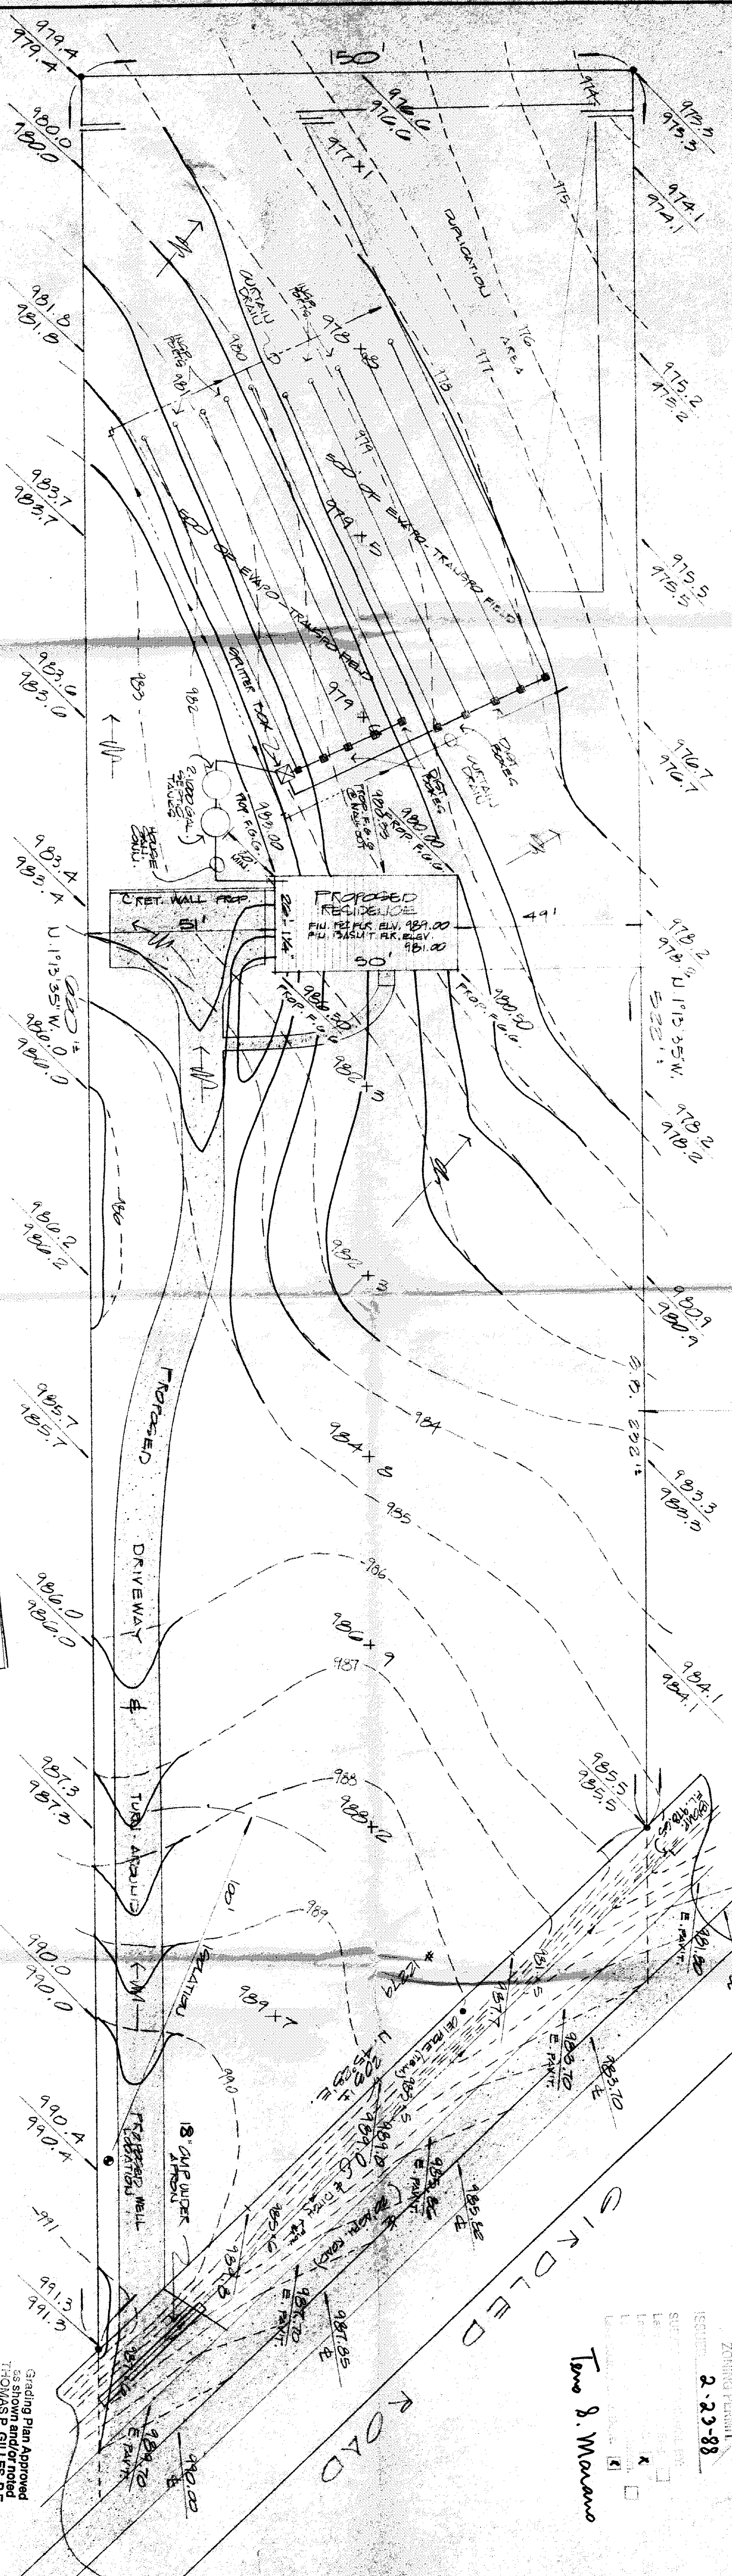

JOHN C. & MARGARET R. MADSEN (1.851 AC. 2012.655)
PARCEL NO. 3
COUNTY REC.

Reviewed and Accepted
LIVE COUNTY GENERAL HEALTH DISTRICT
DATE 2-23-88
JOEL LUCIA, R.S.N.P.H.
Health Commissioner
BY: [Signature]

SEWAGE DISPOSAL PERMIT MUST BE OBTAINED BY A LIVE COUNTY LICENSED INSTALLER BEFORE INSTALLATION IS STARTED.

Grading Plan Approved
as shown and noted
THOMAS P. GILES, P.E.
Lave County Engineer
Date 2-23-88



LEGEND:

- PROPOSED GROUND GRADES.
- EXISTING GROUND GRADES.
- PROPOSED OVERLAND DRAINAGE FLOW.
- OVERLAND DRAINAGE FLOW.
- BEACH MARK: 1/4\"/>
- ALL WORK TO BE DONE PER LIVE CNT. HEALTH DEPT. STANDARDS ("CIVILIAN" R.M.) OWNER/CONTRACTOR TO VERIFY ALL ELEVATIONS BEFORE GRADING COMMENCING.

LOW YIELD WATER
FIXTURES REQUIRED
ON ALL
Shower Head
Toilet

- To be brought to finished grade
- Septic tank manhole
 - Septic tank cover
 - Distribution box cover
- No to be finished to grade
- No to be finished to grade
PROFILE - (NO SCALE)

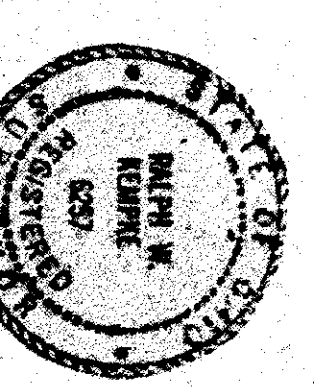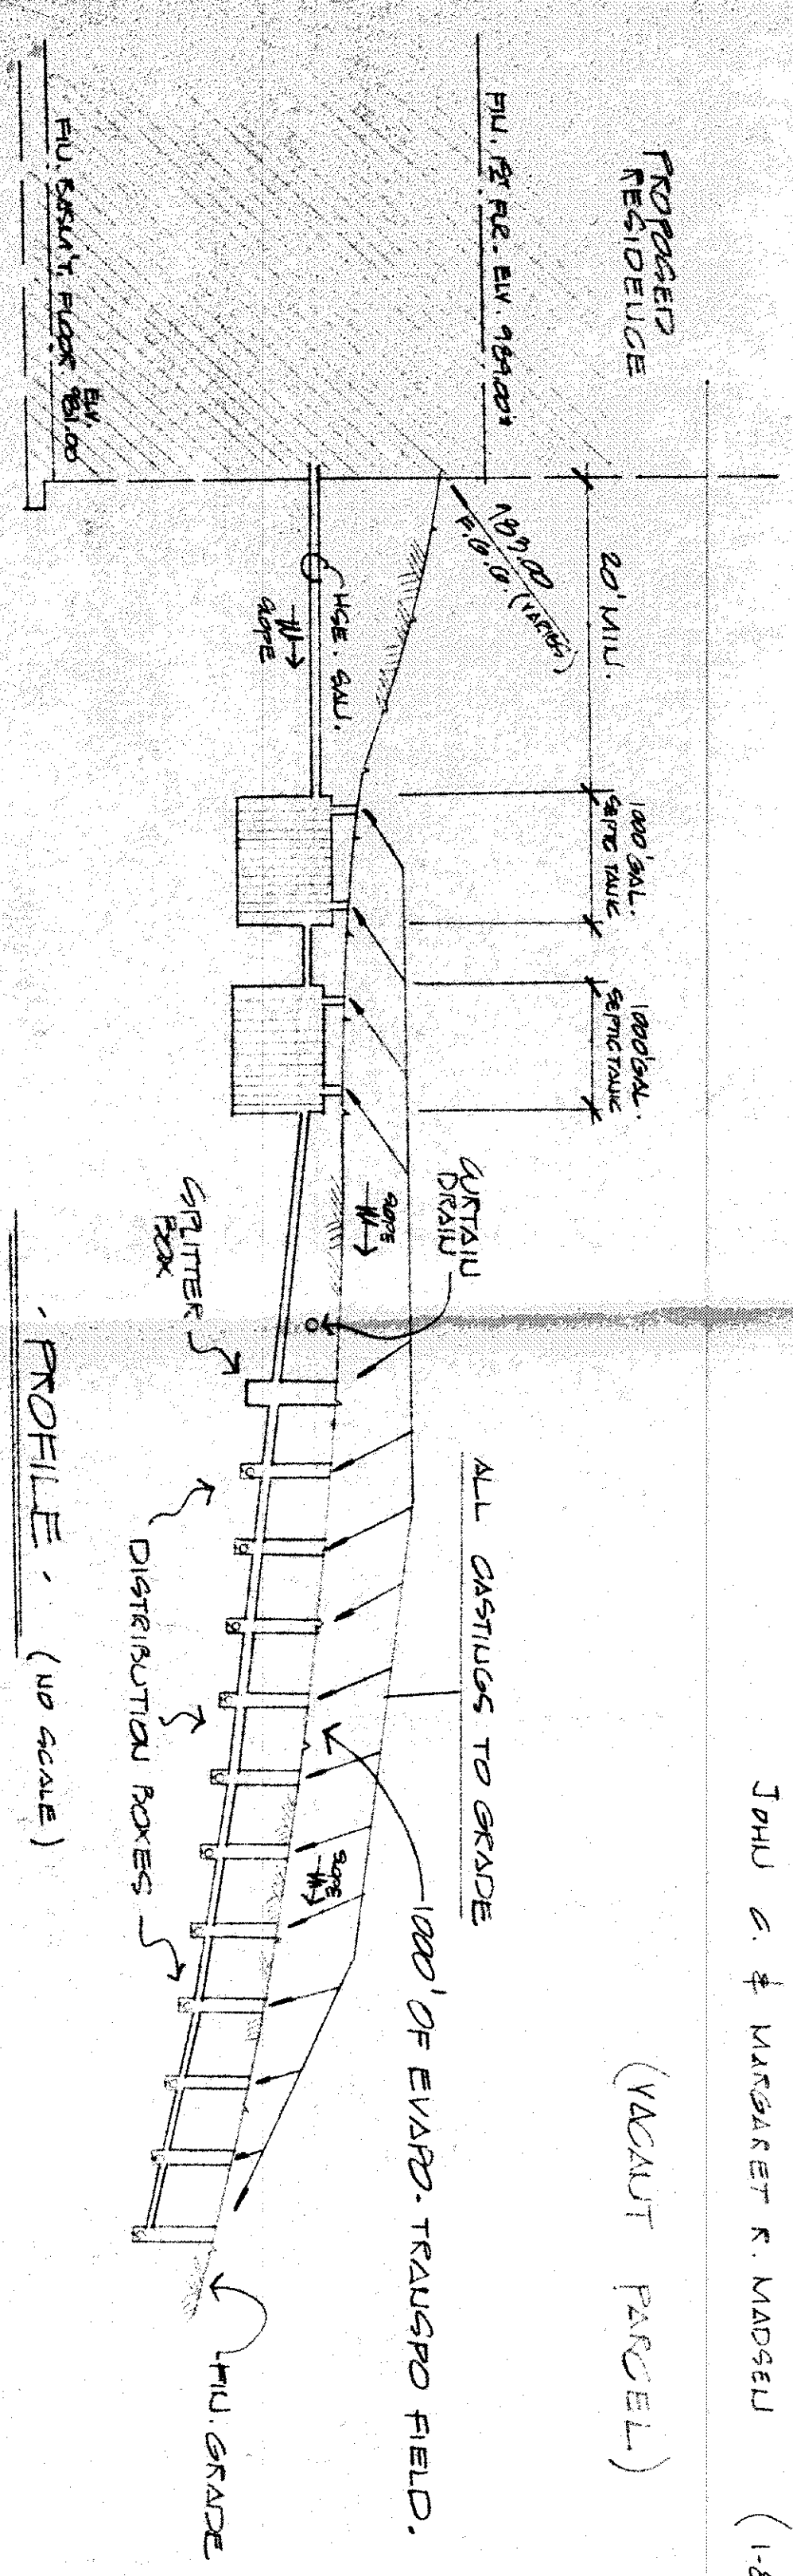

DATE	APPROVED BY	DATE	APPROVED BY
2-23-88	[Signature]	2-23-88	[Signature]

PLAN FOR SEWAGE DISPOSAL SYSTEM FOR A RESIDENCE AT 1877 CIRCLED ROAD IN THE TOWNSHIP OF GARDNER, OHIO

DATE: 2-23-88

APPROVED BY: [Signature]

DATE: 2-23-88

APPROVED BY: [Signature]