

Colcord Township, Lake County, Ohio

for: Victor Construction CLIENT OWNER

ADDRESS		STREET		CITY		ZIP	
Rural Hollow Sub		LOT				TRACT	
SUBDIVISION P-44		VOLUME				PAGE	
91		PERM. PARCEL NO.				STREET	
SUBST. NO.		STREET					

LEGEND

●	SANITARY MANHOLE	WATER VALVE (GAS)
●	STORM MANHOLE	WATER METER (GAS)
■	INLET OR CATCH BASIN	AS BUILT ELEVATION
◊	HYDRANT	
---	EXISTING CONTOURS	
---	PROPOSED CONTOURS	
100.0	EXIST. ELEV.	
100.0	PROP. ELEV.	

↑ INDICATES DIRECTION OF SURFACE DRAINAGE

REMARKS
ALL BOUNDARY DATA SHOWN WAS OBTAINED FROM (DEEDS, RECORDED SUBDIVISION PLAT OR OTHER PUBLIC RECORDS)
LOCATIONS AS SHOWN OF ADJACENT WELLS AND SEPTIC TANKS OBTAINED FROM LAKE COUNTY HEALTH DEPARTMENT

DESIGN CERTIFICATION

THIS PLAT WAS PREPARED BY ME, AND IS CORRECT
TO THE BEST OF MY KNOWLEDGE AND BELIEF.

William J. Hys REGISTRATION NO. *2543*

NAME	WATER MAIN SIZE	LOCATION
NO. OF BEDROOMS	SAN. SEWER SIZE	% GR. LOC.
DIMENSIONS	SAN. MH. CAST. ELEV.	INV. ELEV.
BEARINGS	SAN. CONN. SIZE	LOC. DEPTH
TIE TO NEAREST STREET	STORM SEWER SIZE	% GR. LOC.
SUBLOT NO. PARCEL NO.	STORM MH. CAST. ELEV.	INV. ELEV.
SURROUNDING OWNERS	PAVT TYPE	GRADE CURBS
BLOC. DIMENSIONS FIN. GR.	GAS LINE LOC.	SIZE PRESSURE
BLOC. TIES FLTR. GRADES	SEPTIC TANK LOCATION	& DUPLICATION AREA
APRON TYPE WIDTH THICKNESS	WELL LOCATION	
SEWERAL TYPE WIDTH THICKNESS	ISOLATION RADIUS	FROM WELL
CULVERT TYPE DIA. LENGTH		
ROCK OUTCROPPINGS		

REVISIONS		PLAN PREPARED BY:	
NO.	DATE	BY	
1			
2			
3			
4			
5			

BABCOCK • JONES & ASSOCIATES, INC.

PAINESVILLE, OHIO

DRAWN BY <i>AT</i>	SCALE <i>1" = 20'</i>	PHONE NO. 357-1811
CHK'D. <i>AT</i>	DATE <i>12/4/75</i>	DRAWING NO.
CREW CHIEF <i>WJ</i>	APP'D. <i>AT</i>	<i>88-158-91</i>

"AS BUILT" CERTIFICATION
I, HEREBY CERTIFY THAT THE CIRCLED GRADES ARE EXISTING
FINISH GRADES CHECKED IN THE FIELD ON _____, 19____,
AND ARE CORRECT TO THE BEST OF MY KNOWLEDGE AND BELIEF.

REGISTERED SURVEYOR	REG. NO.
---------------------	----------


TBM - Lim S&L M.H.
Elev. = 879.62

#0196-8351

ISSUED 1/18/56

1500-1
SUBJECT TO APPROVAL BY: ☐
Lake County Sanitary Eng. ☒
Lake County Eng. Dept. ☒
Lake County Planning Comm. ☒
Lake County Bd. of Health ☒
Lake County Bd. of Supervisors ☒

**ROOF DRAINS
SHALL DISCHARGE
TO SPLASH BLOCKS**

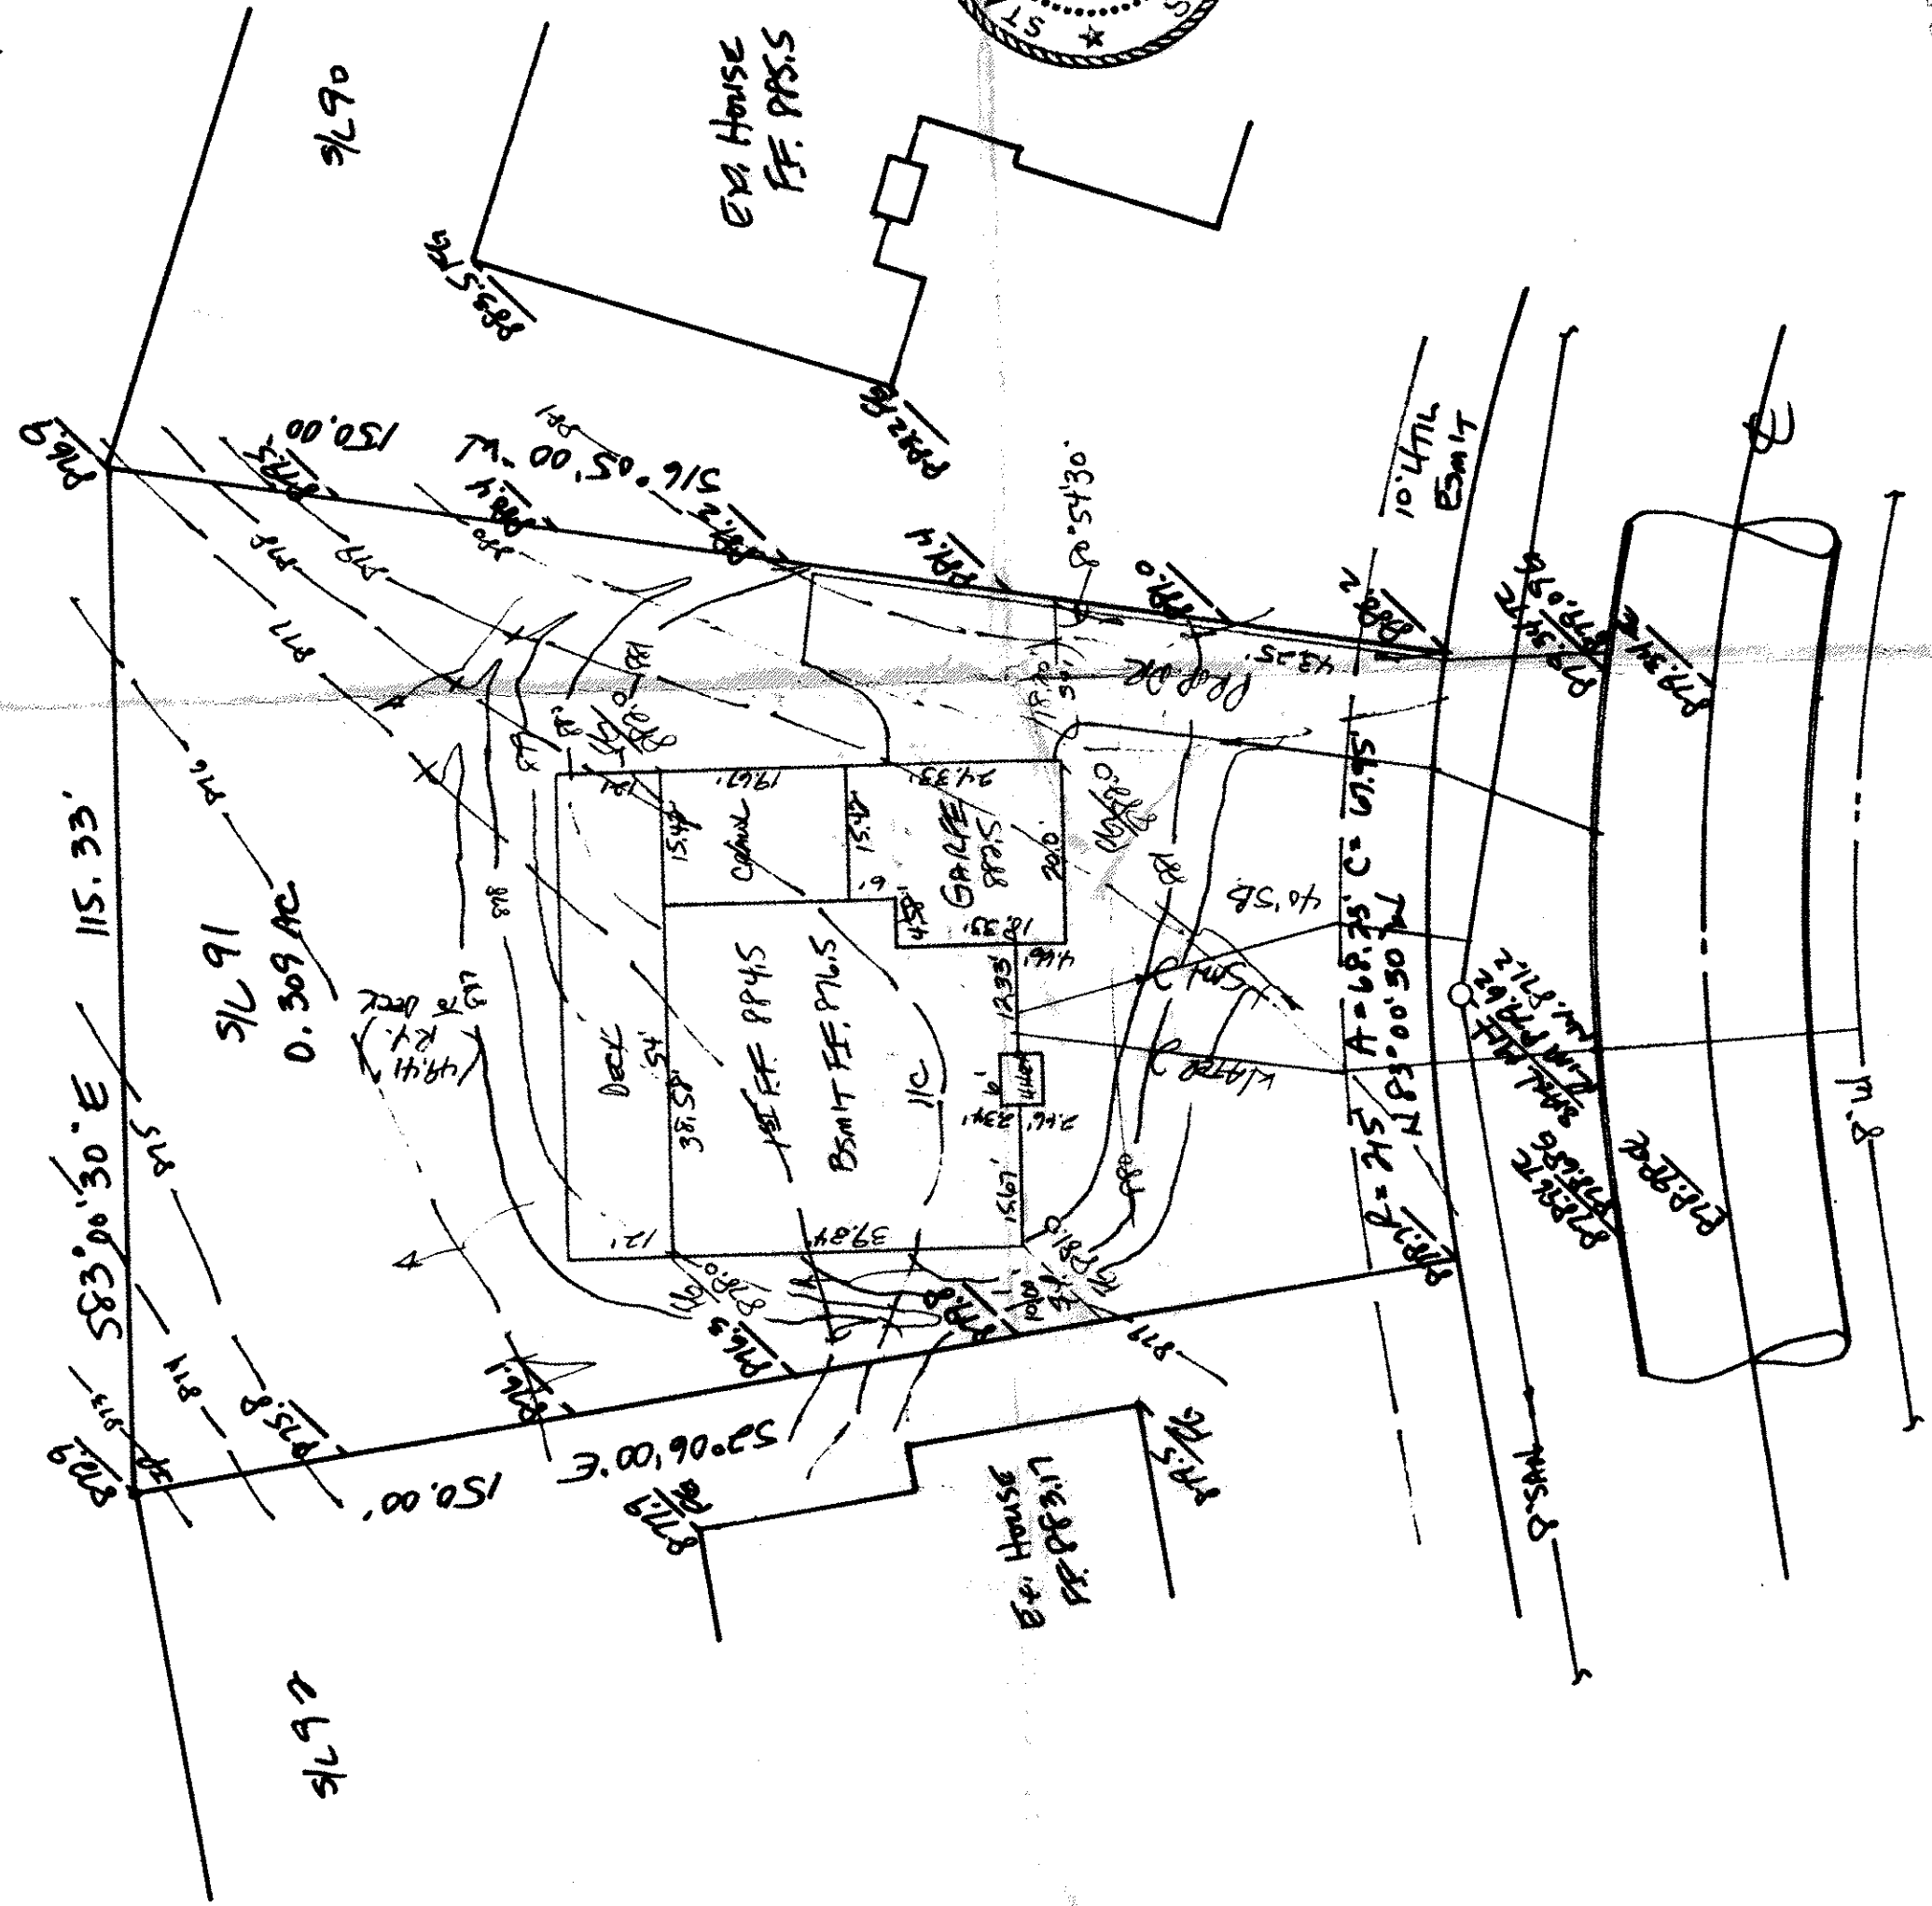

LABRADOR LAKE-60'

