



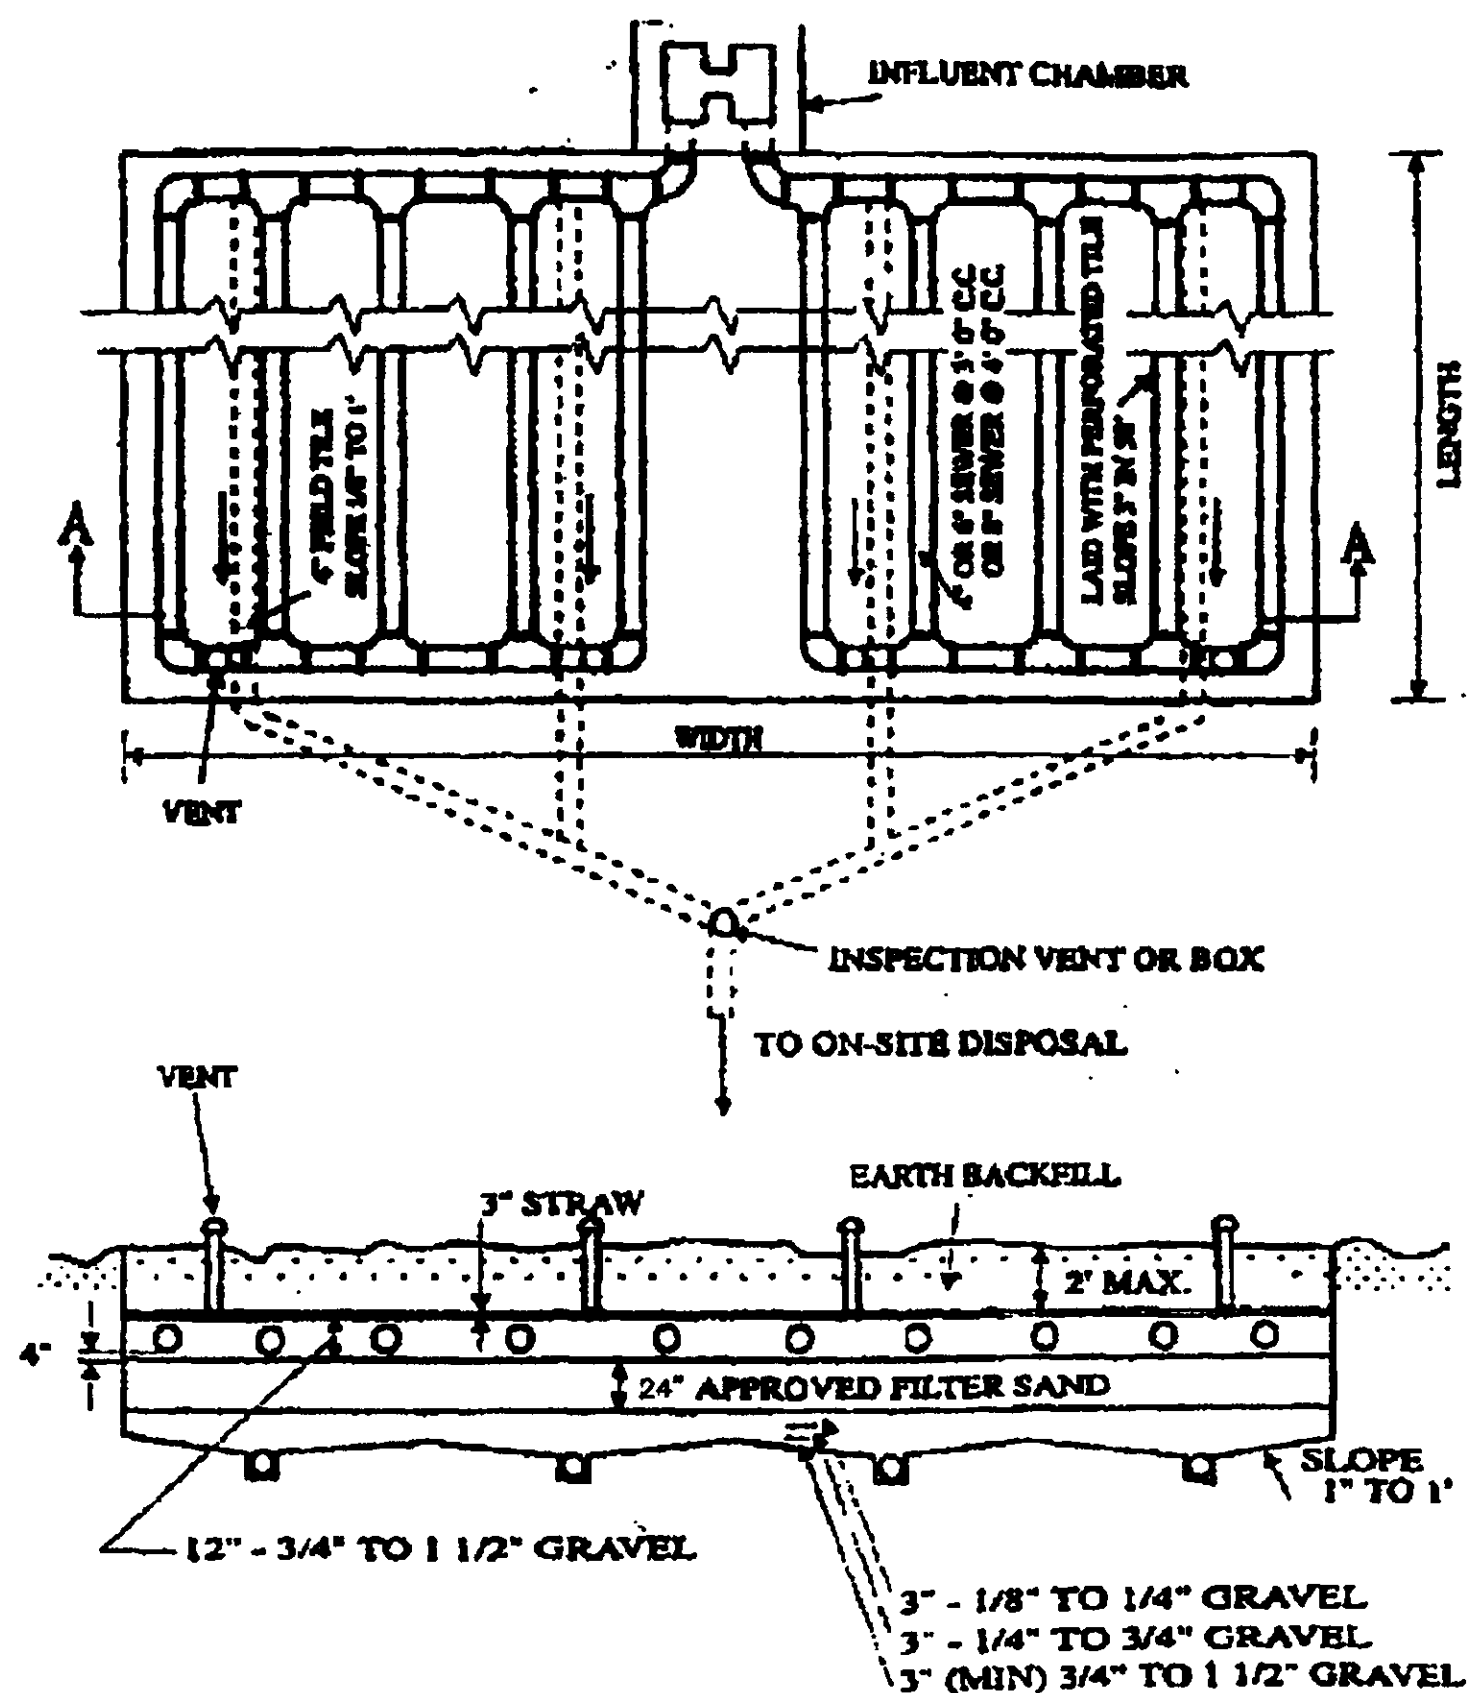


SECTION A-A

SUBSURFACE SAND FILTERS

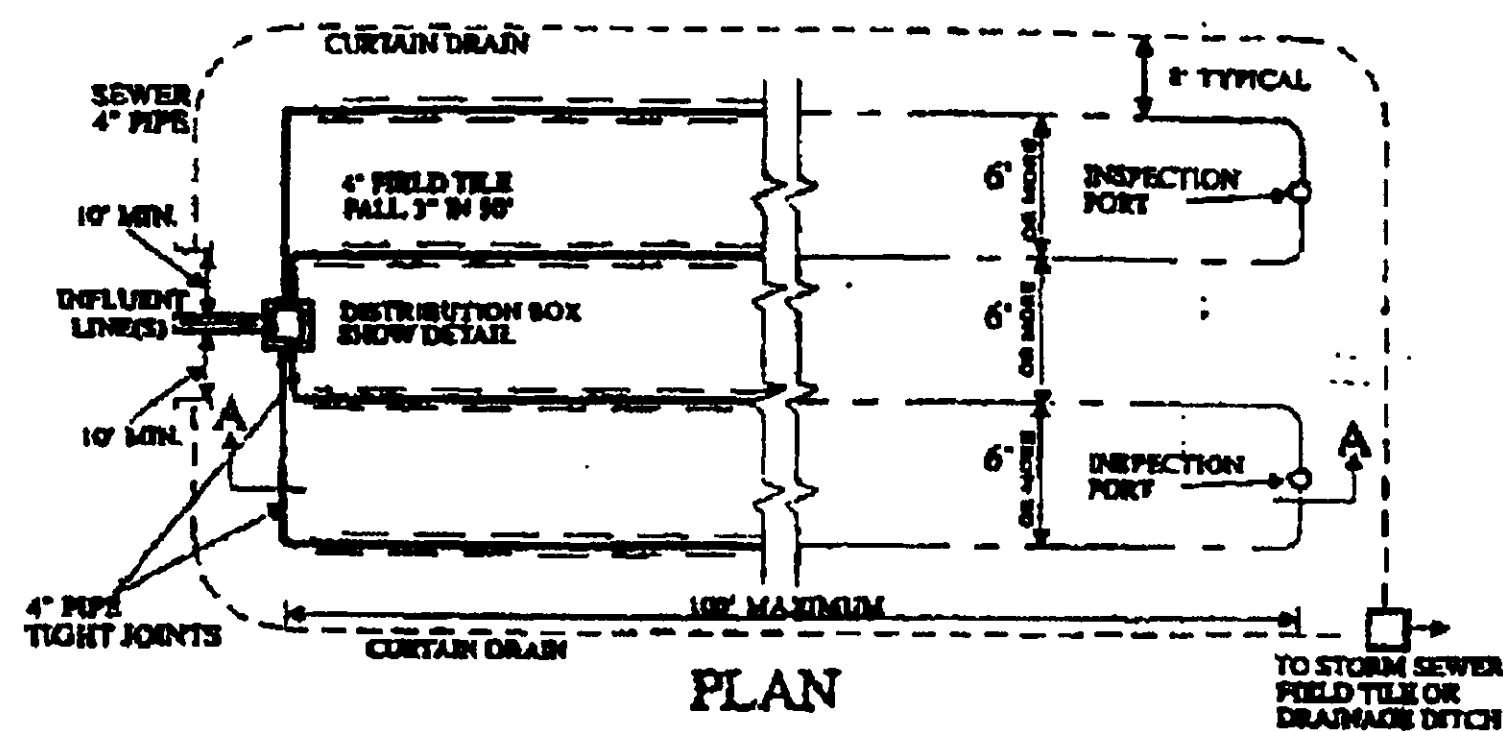

NOTE: TILES SHOULD FOLLOW CONTOURS

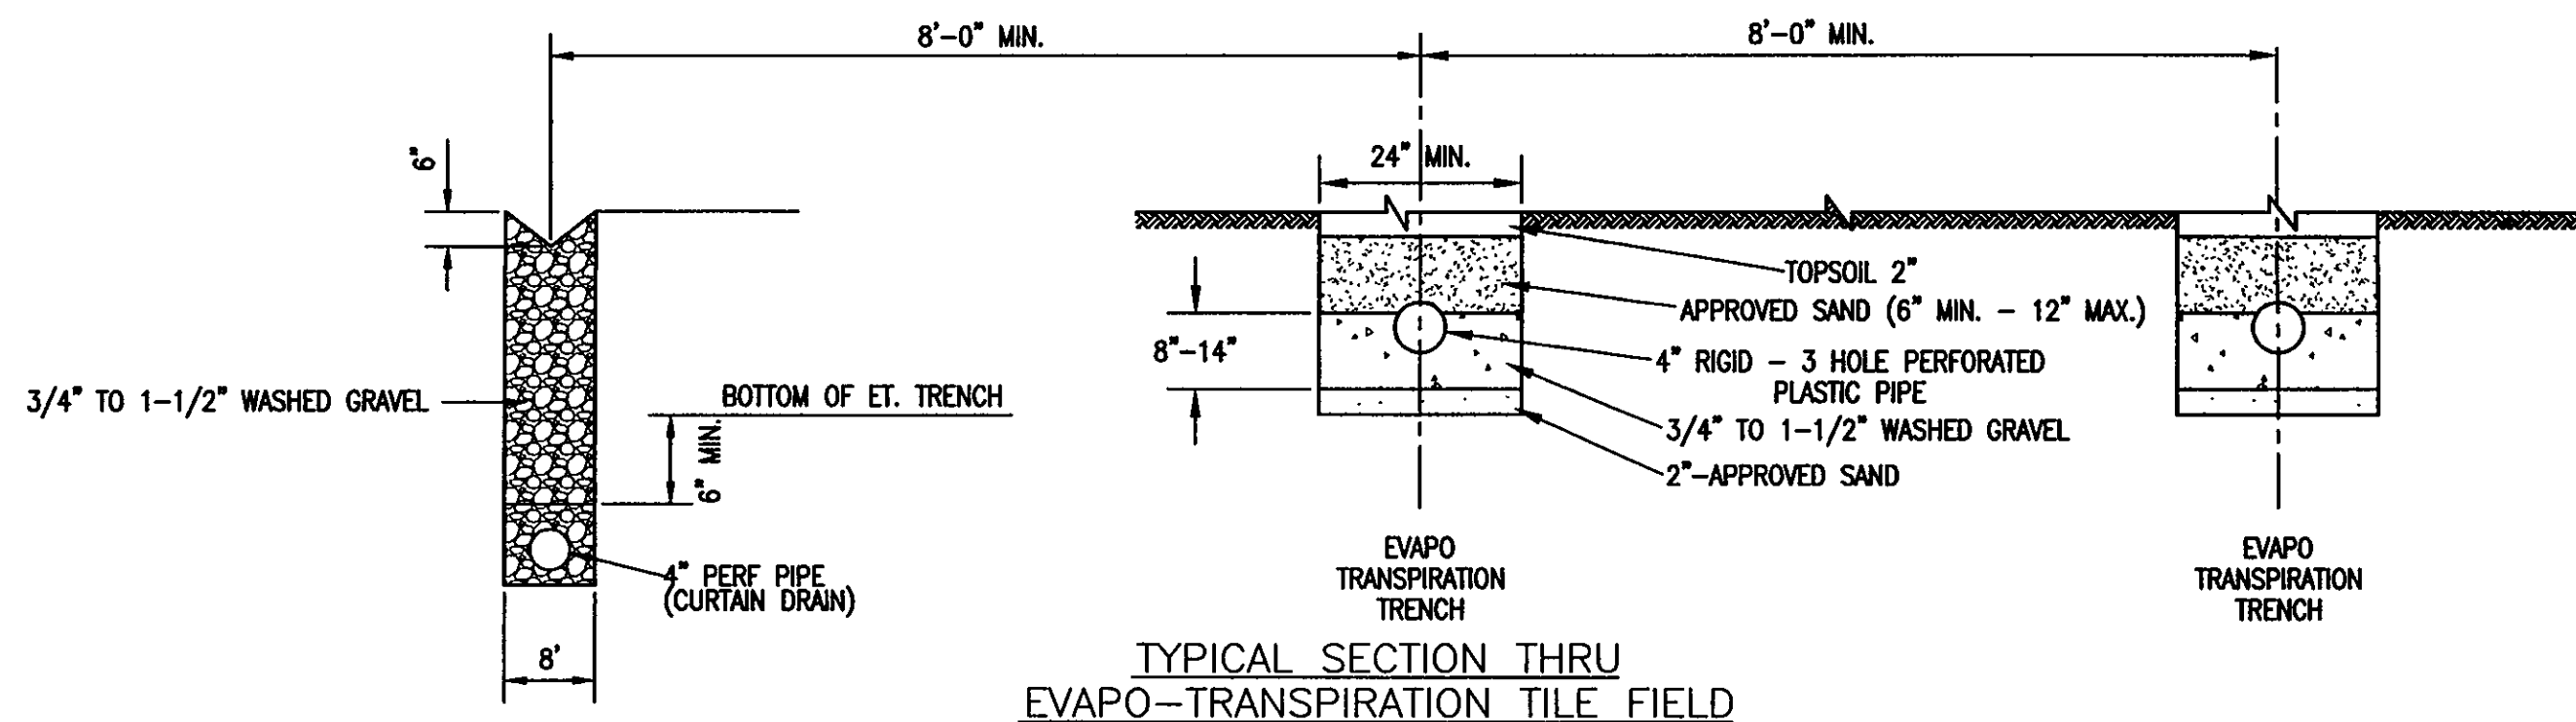

TYPICAL SECTION THRU
EVAPO-TRANSPIRATION TILE FIELD

PPN. 8A-26-16 MORLEY ROAD CONCORD TWP. LAKE COUNTY	DETAIL SHEET		
	DATE 6-29-03	DRAWN BY TDR	CHECKED BY DJG
		SCALE	NONE