




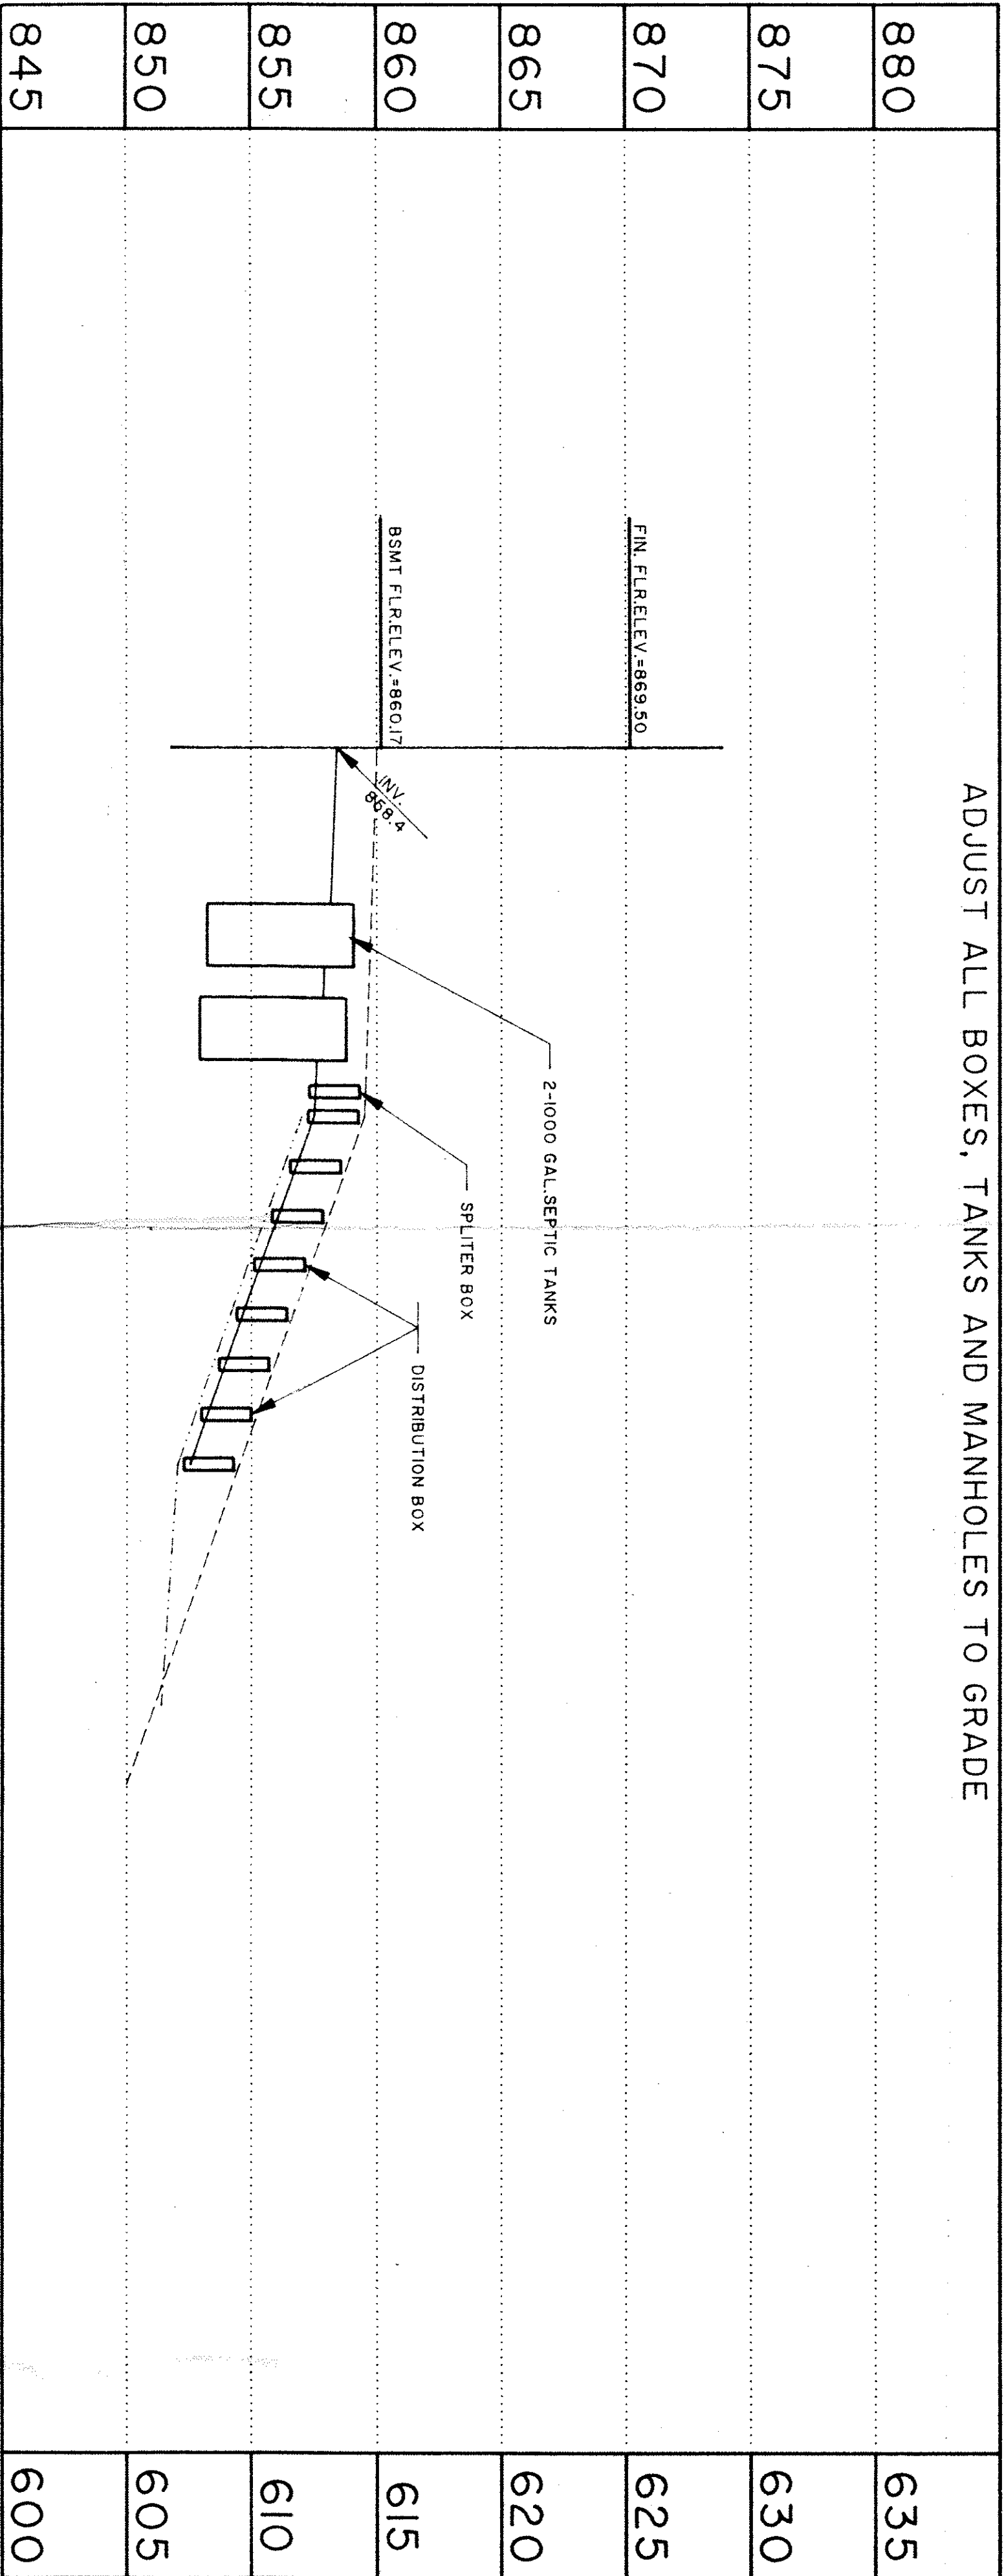

HYDRAULIC PROFILE

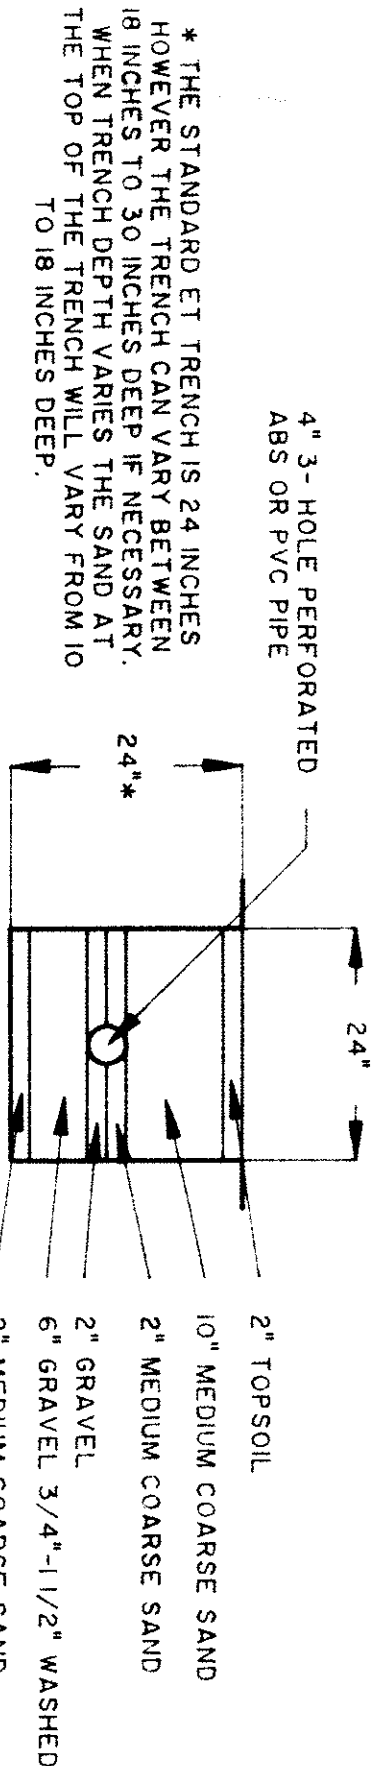

TYPICAL EVAPOTRANSPIRATION TRENCH CROSS SECTION

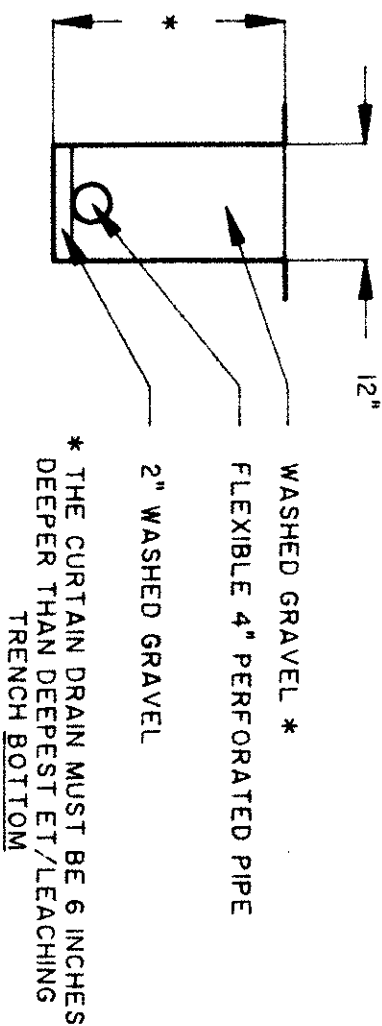

TYPICAL CURTAIN DRAIN CROSS SECTION

REV No.	DESCRIPTION	DATE	BY	CHK'D

Himebaugh and Novak
Surveyors and Site Consultants
8663 Tyler Boulevard
Mentor, Ohio 44060-4346
(216) 974-7670, (216) 255-5900 FAX.

KISS BUILDRES, INC.
CHARDON, OH 44024

DATE:	OCT. 31, 1997
DRAWN BY:	D. W. NOVAK
CHECKED BY:	DWN
APPROVED BY:	
F.S. No.	-- --
P.S.	-- --

PROFILE/DETAILS

SCALE:	HORIZ. 1" = 20'
	VERT. 1" = 5'
CONTRACT No.	97115
SHEET No.	2
OF	2