


OSKIRIDGE DR.

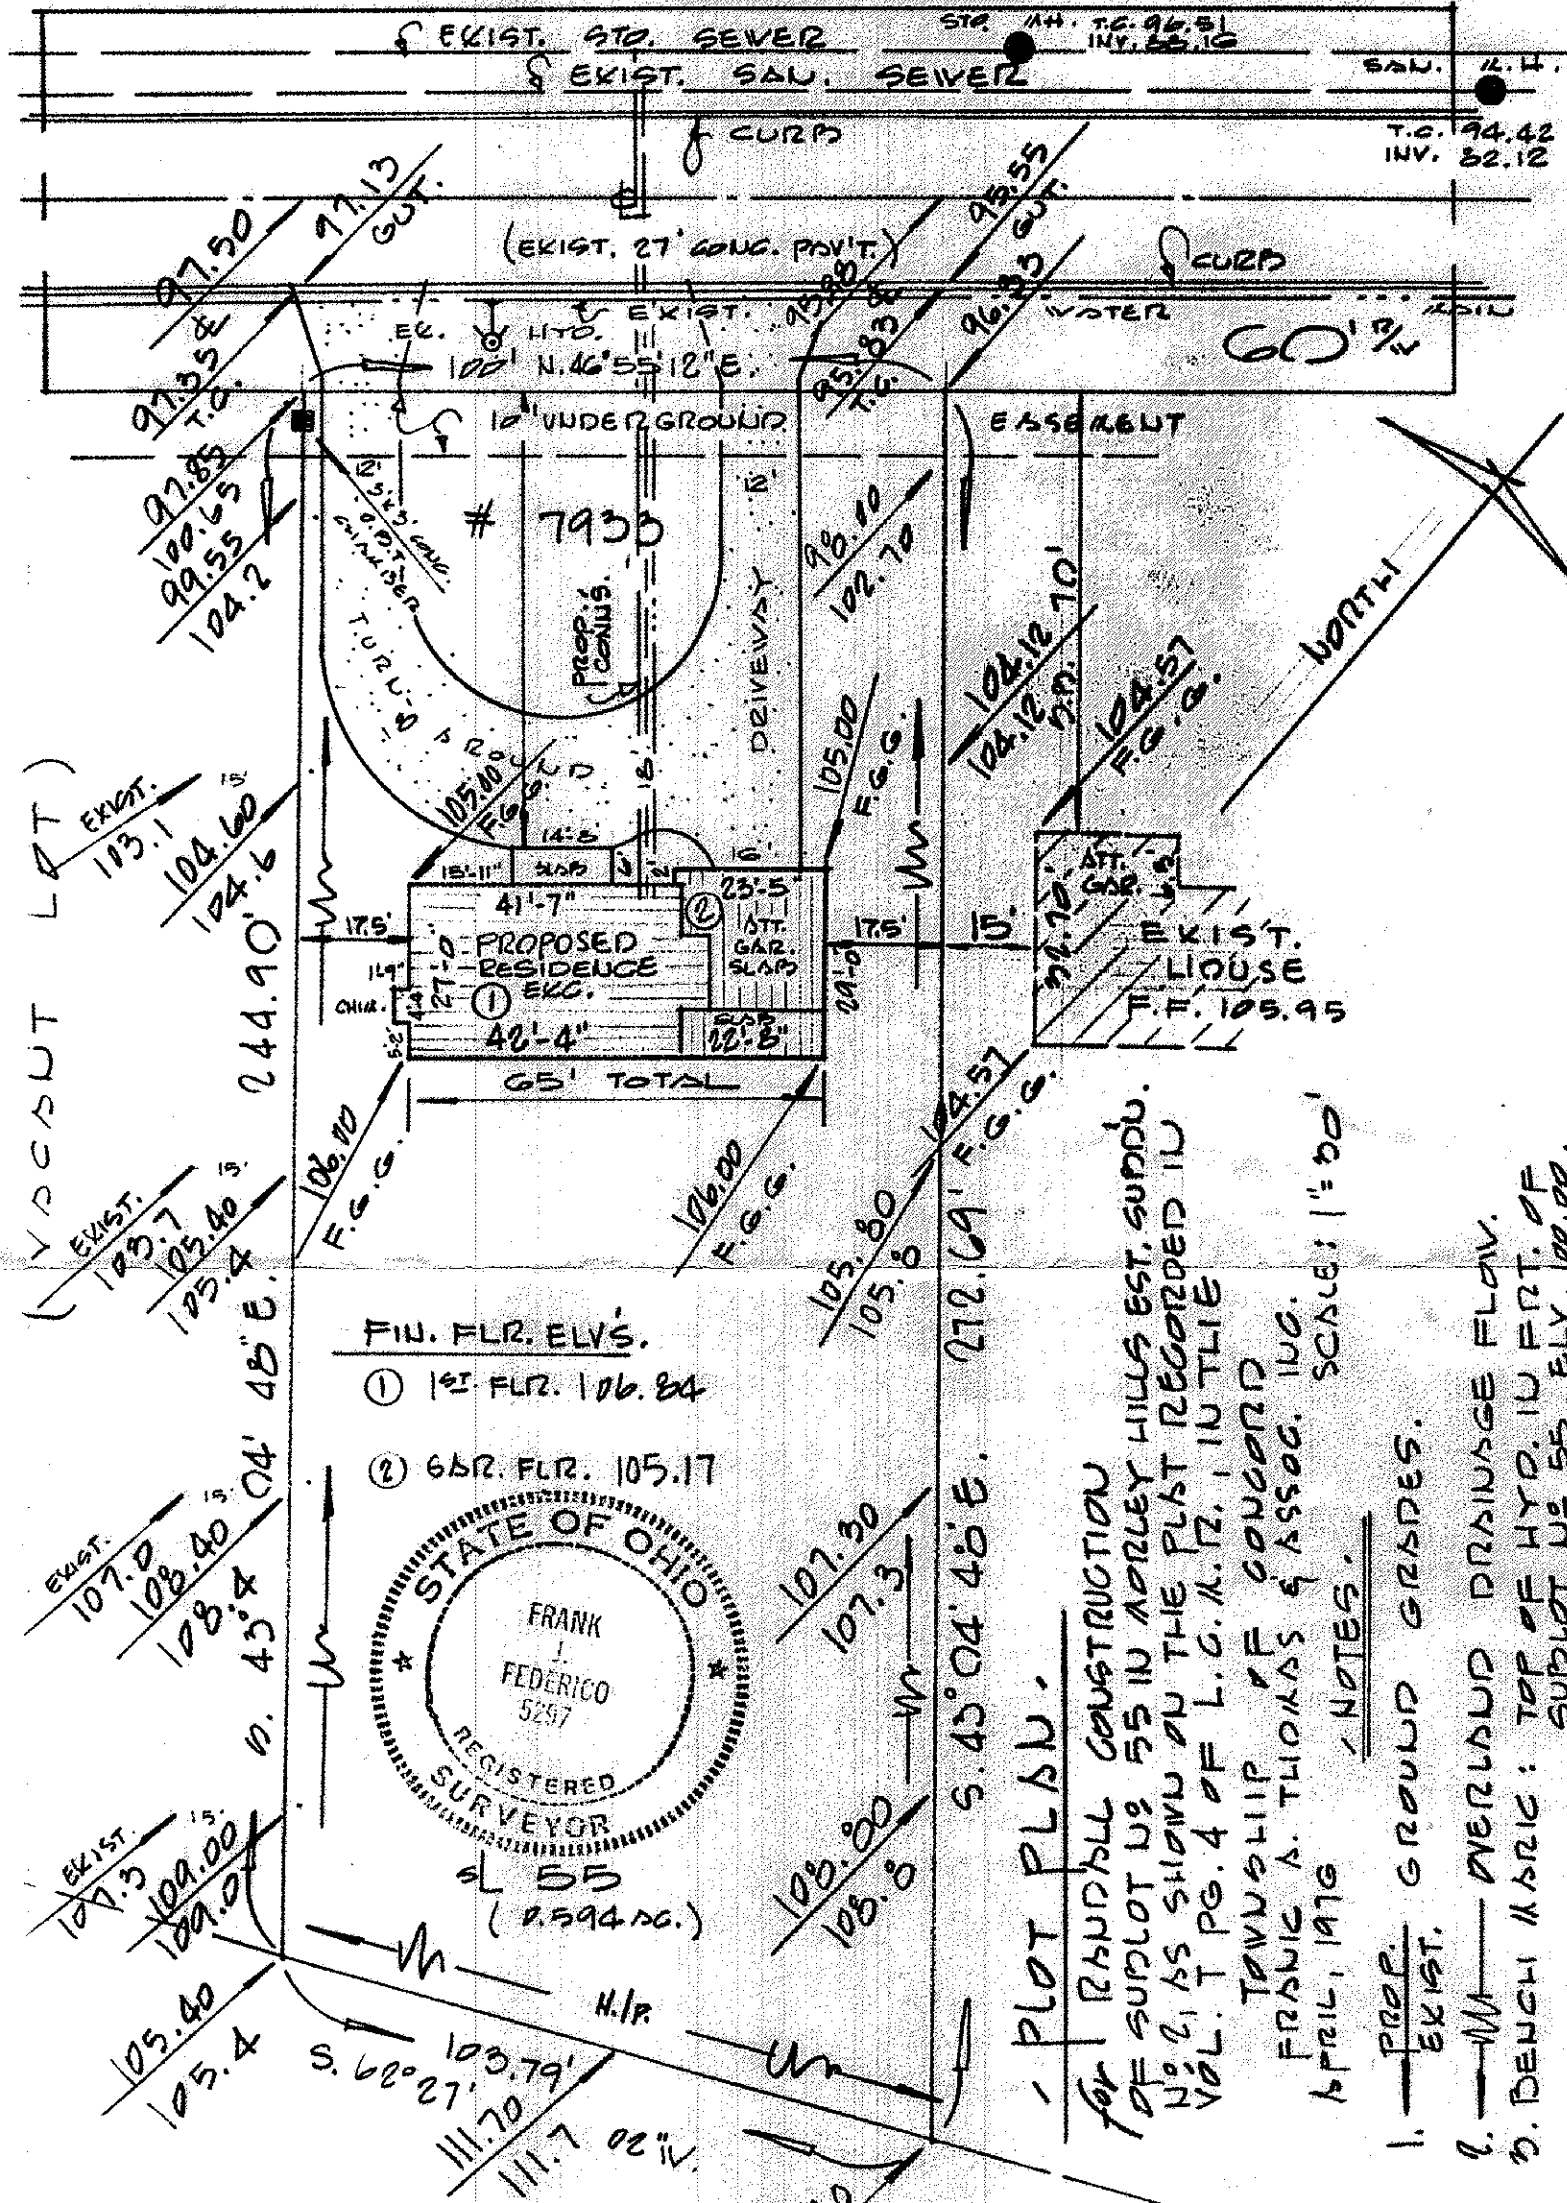

Grading Plan Approved
 as shown and/or noted
THOMAS P. GILLES, P.E.
 Lake County Engineer

By JWK Date 5-3-76

ZONING PERMIT

Approved # 3228 5/3/76
ROMP