

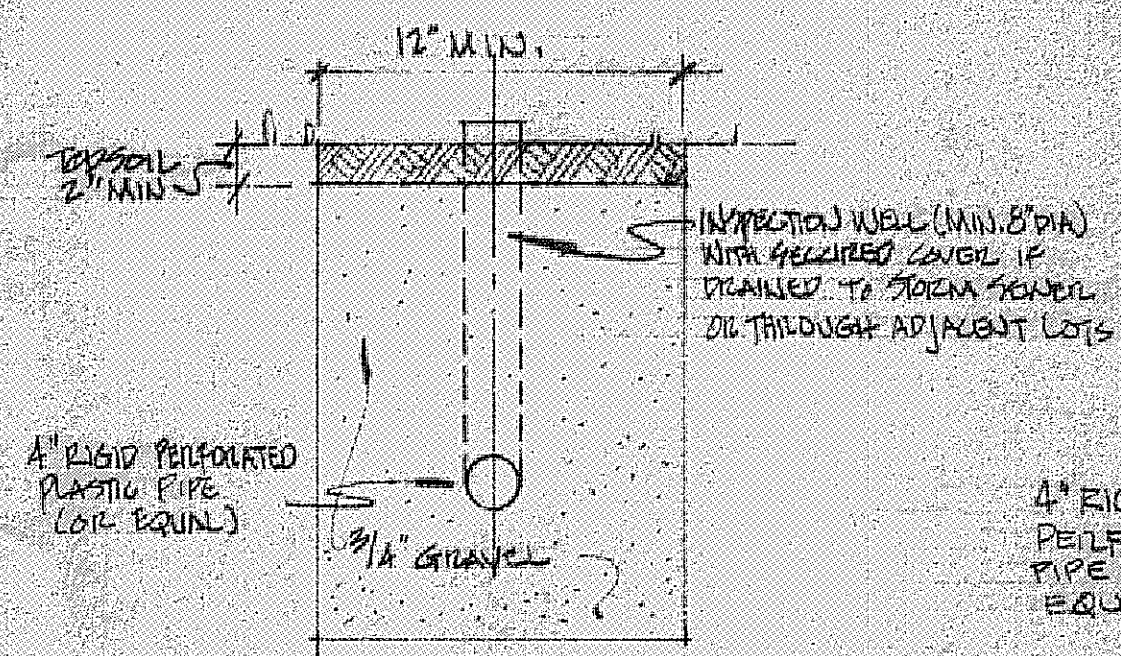


SCALE: Hor: 1"=30' Vert: 1"=5'

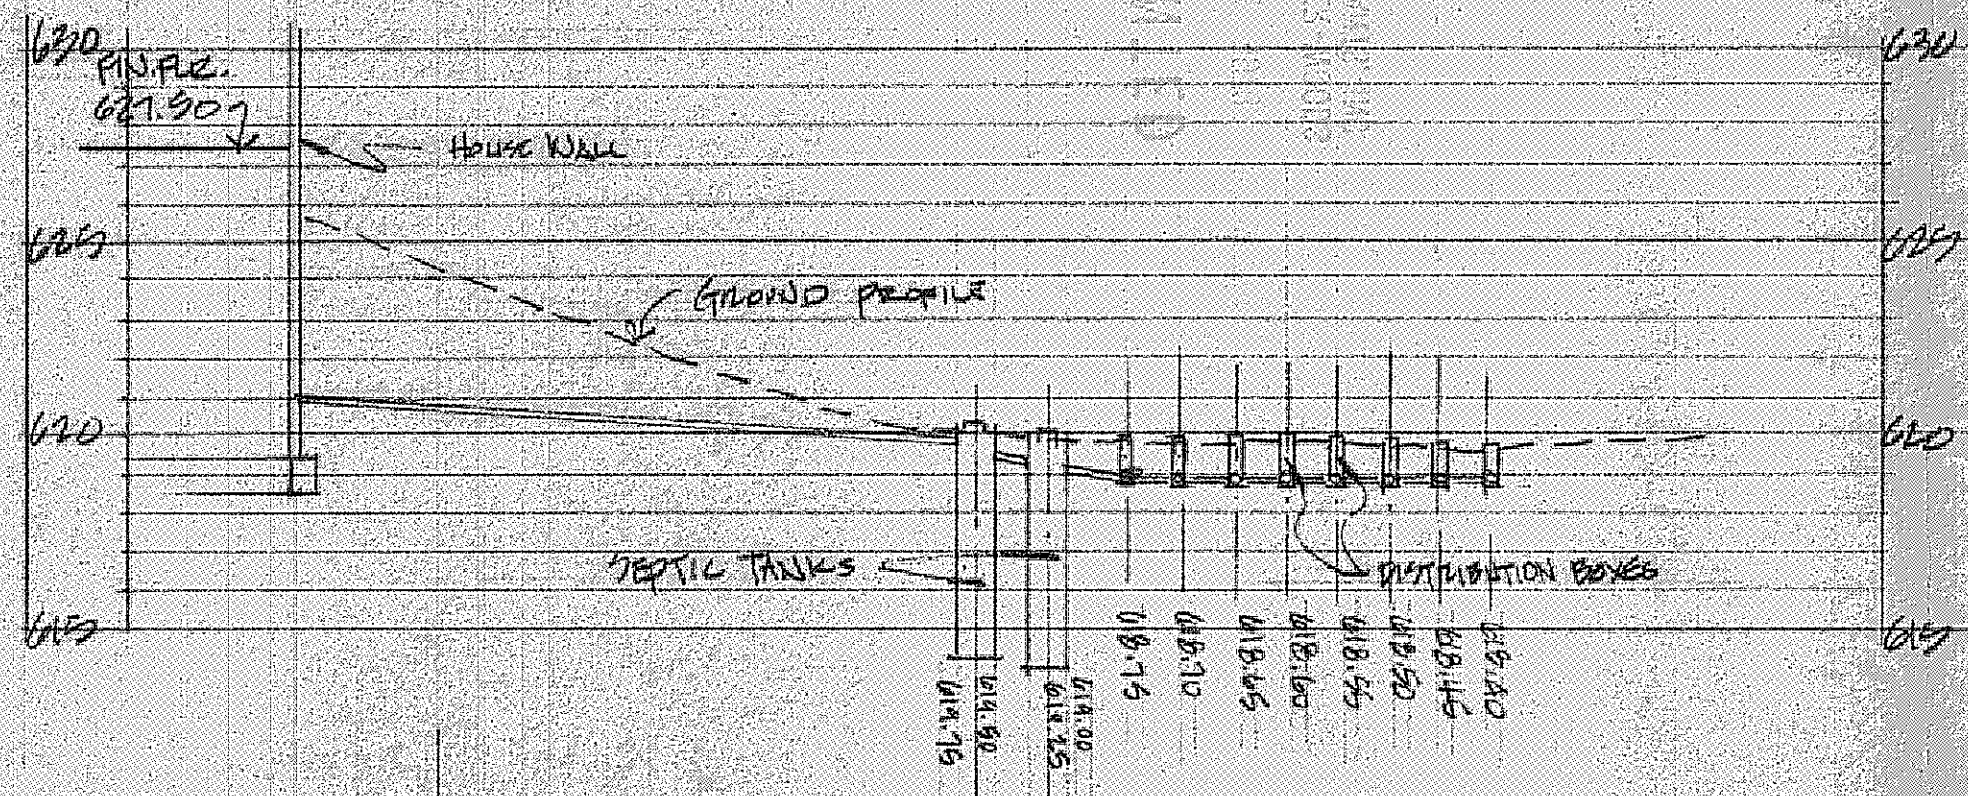

CURTAIN DRAIN TRENCH DETAIL


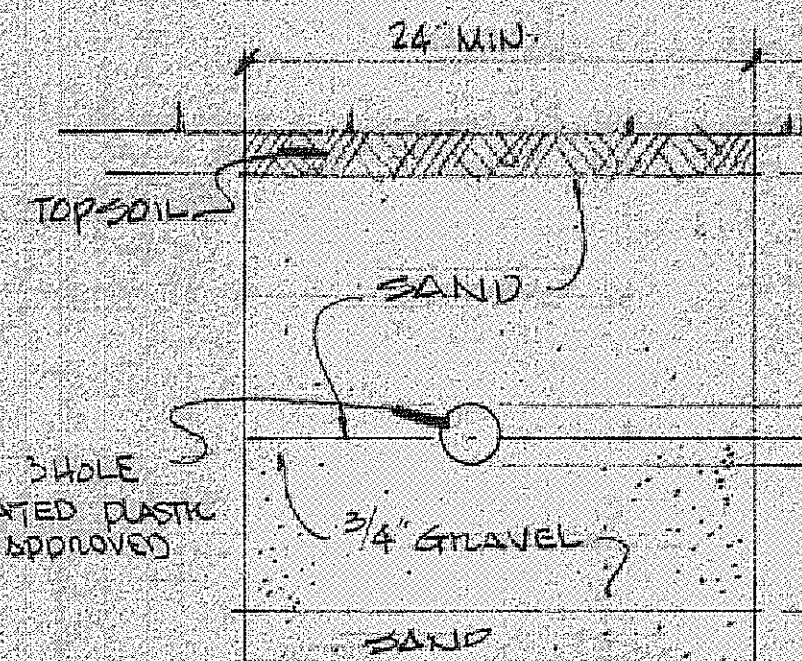


EVAPOR-TRANSPIRATION
TRENCH DETAIL



THOMAS W. & DEBORAH A. MCCORMICK
Vol. 831 Pg. 1371

R=40.00'
Δ=71°37'11"
A=50.00' C=46.81'

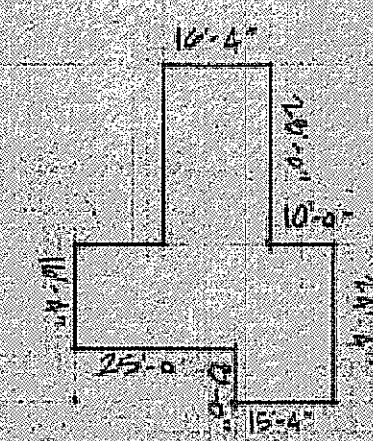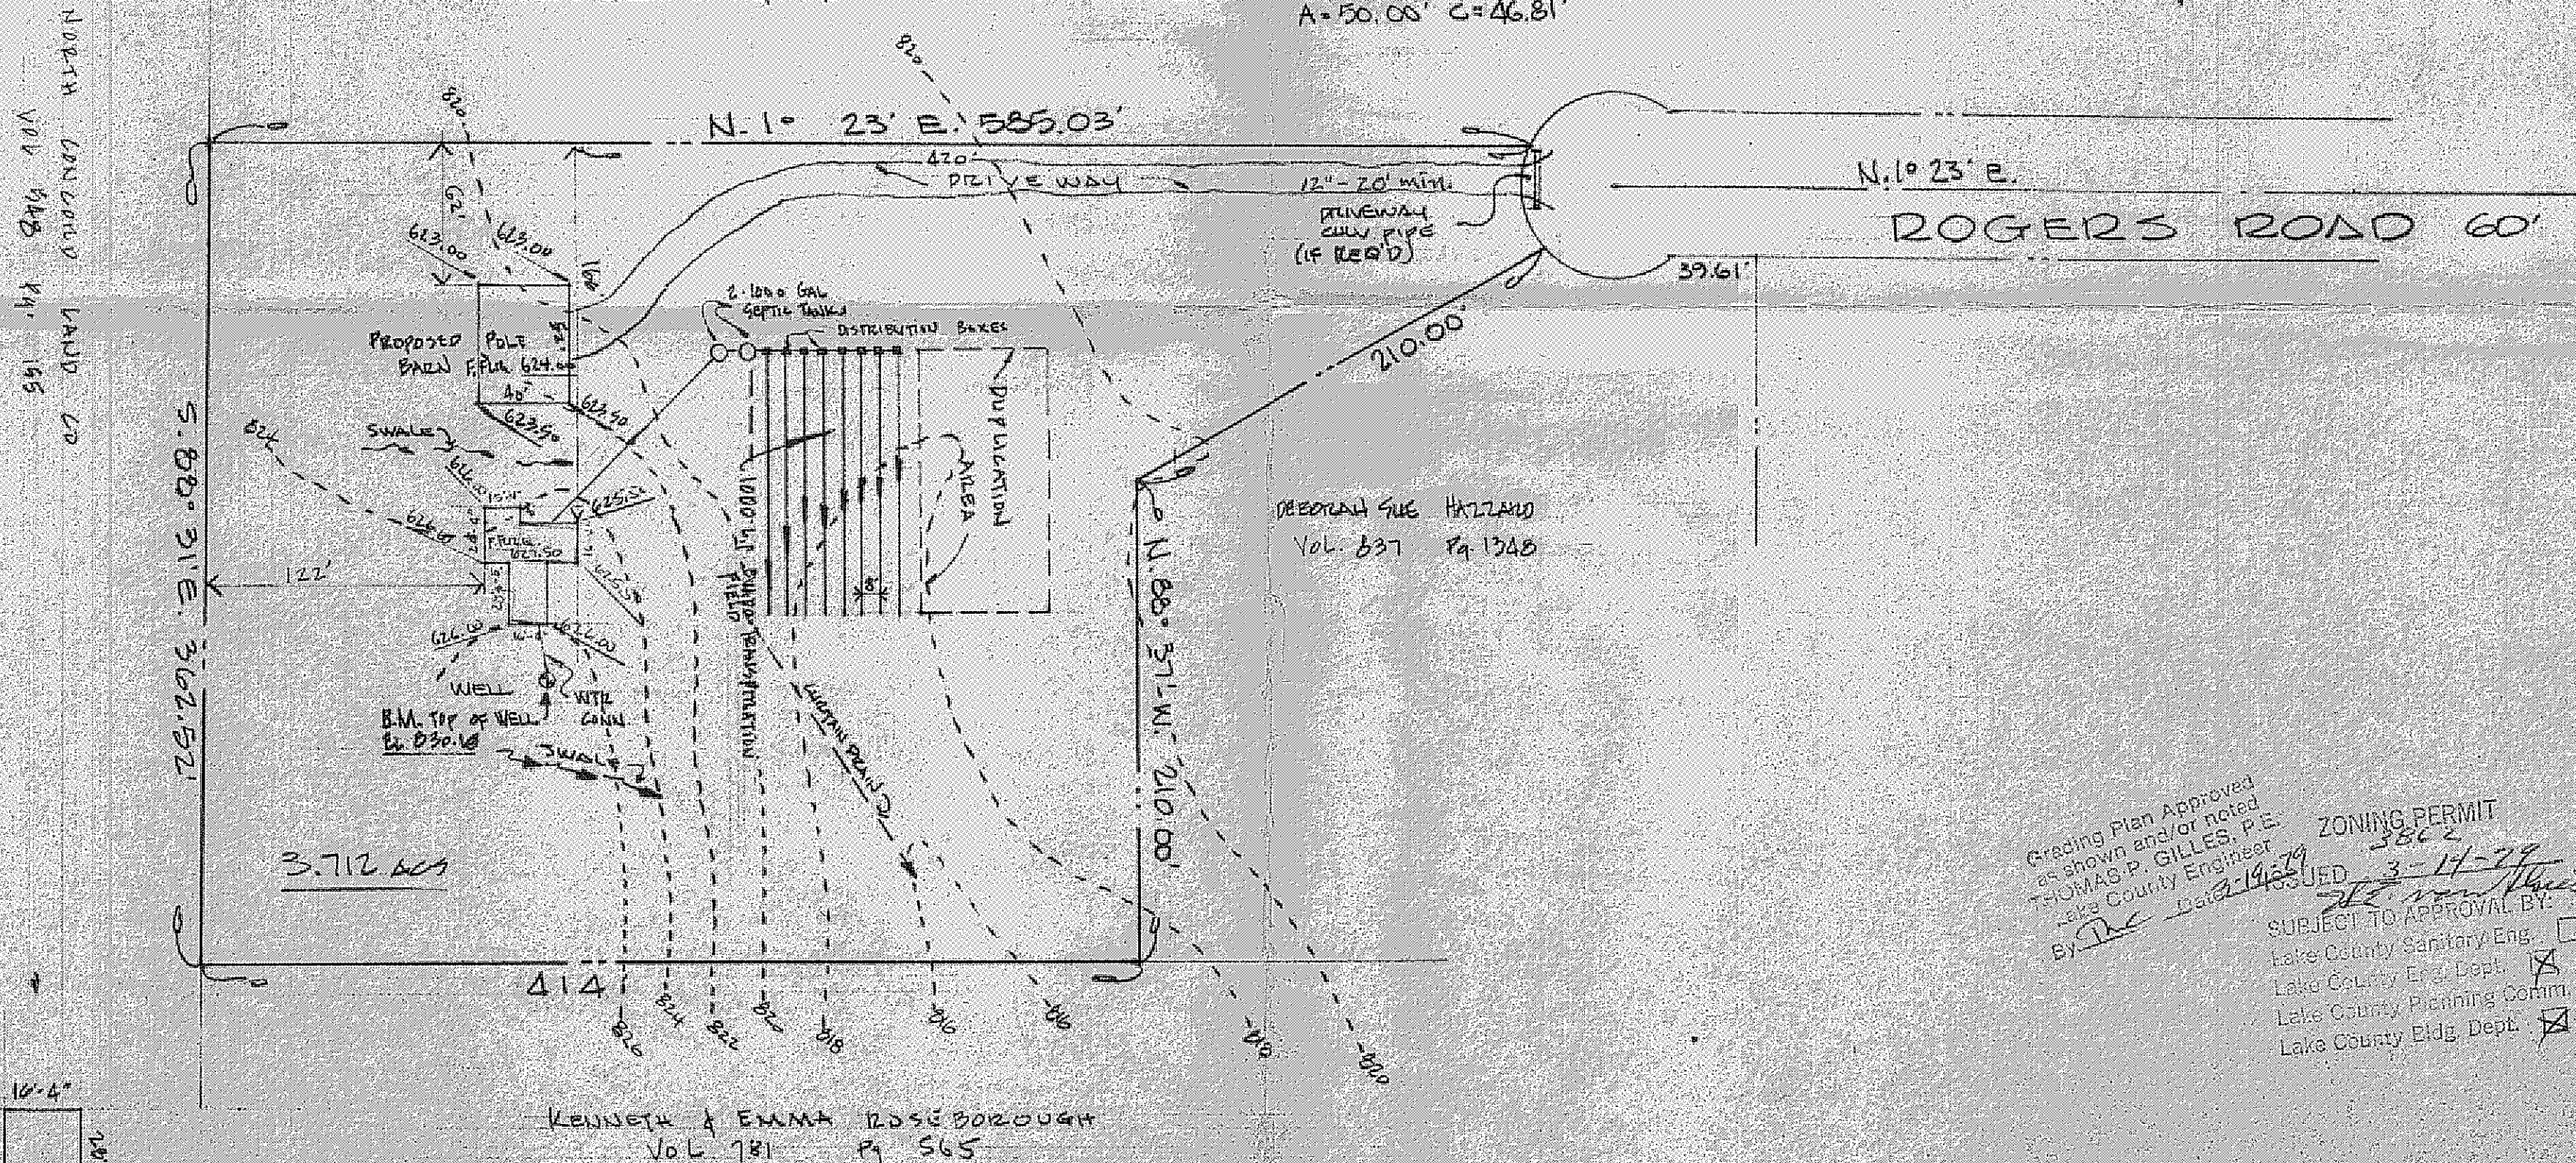

HOUSE DETAIL

THIS PLAT WAS PREPARED BY ME,
AND IS CORRECT TO THE BEST OF
MY KNOWLEDGE AND BELIEF.

REG. SURVEYOR NO. 4785

I HEREBY CERTIFY THAT THE CIRCLED GRADES ARE EXISTING FINISH GRADES CHECKED IN THE FIELD ON _____ AND THAT SURVEY IS CORRECT TO THE BEST OF MY KNOWLEDGE AND BELIEF.

REG SURVEYOR NC

DATE 2/29/78
SCALE 1"=60'
DRAWN BY CS
CHKD BY _____
FBI 323 PD 15



COLPETZER · WOODS
CONSULTANTS, INC.

MENTOR OHIO 44060

SHEET
1
CONTRACT
75