



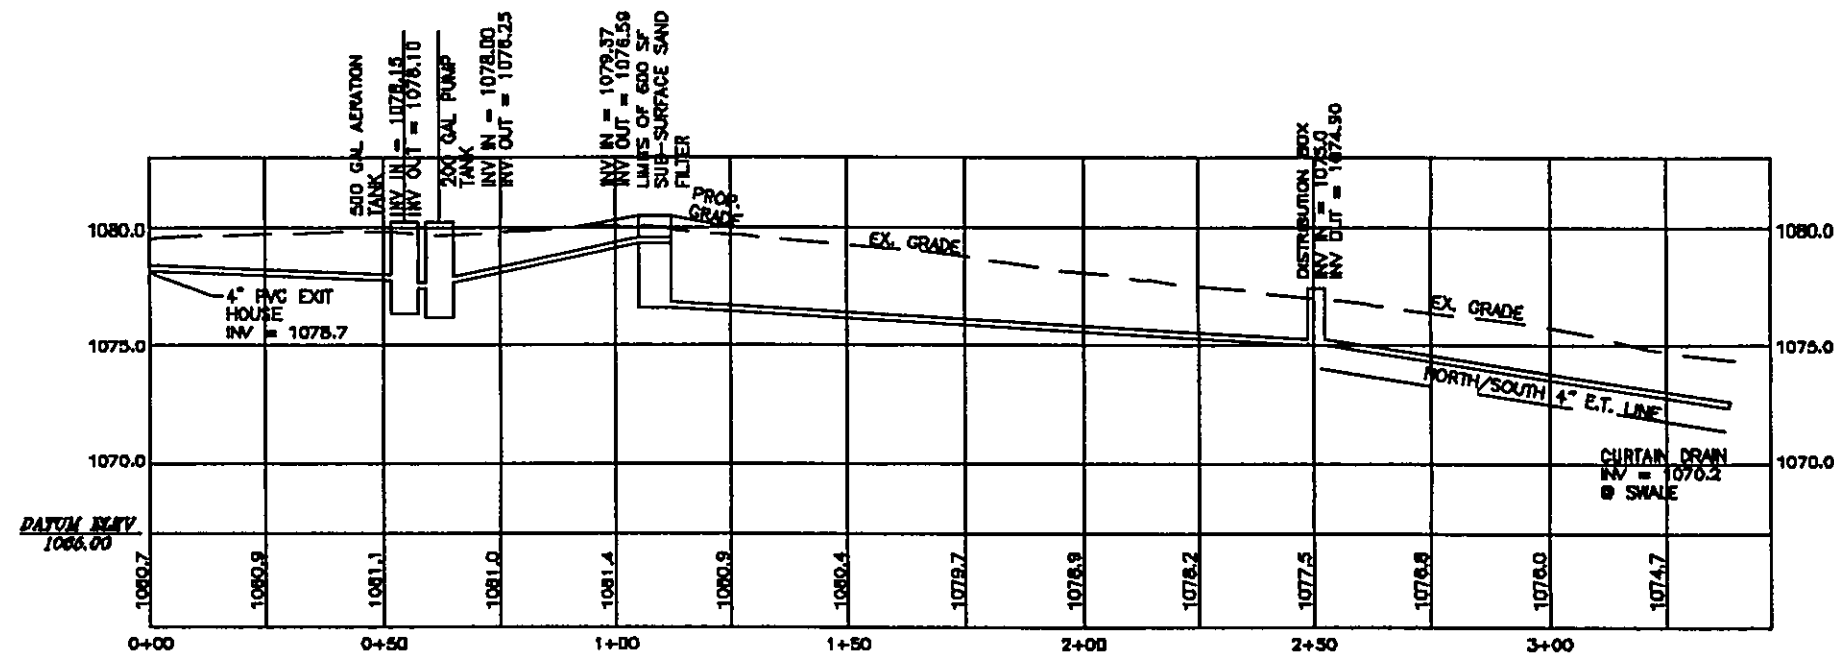


Hydraulic Profile

SUB - SURFACE SAND FILTER AND DRAIN

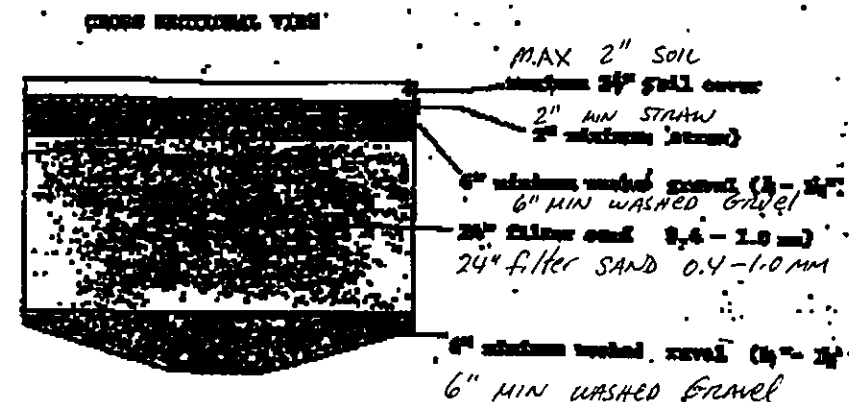


TOP VIEW (Distribution piping)


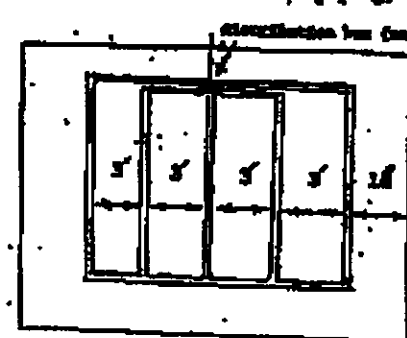


DISTRIBUTION PIPING ON 2\"/>

SECTION VIEW (at location piping)

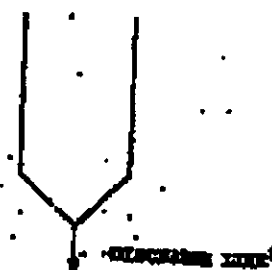

2\"/>

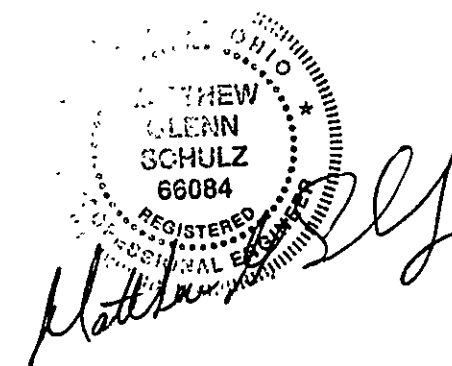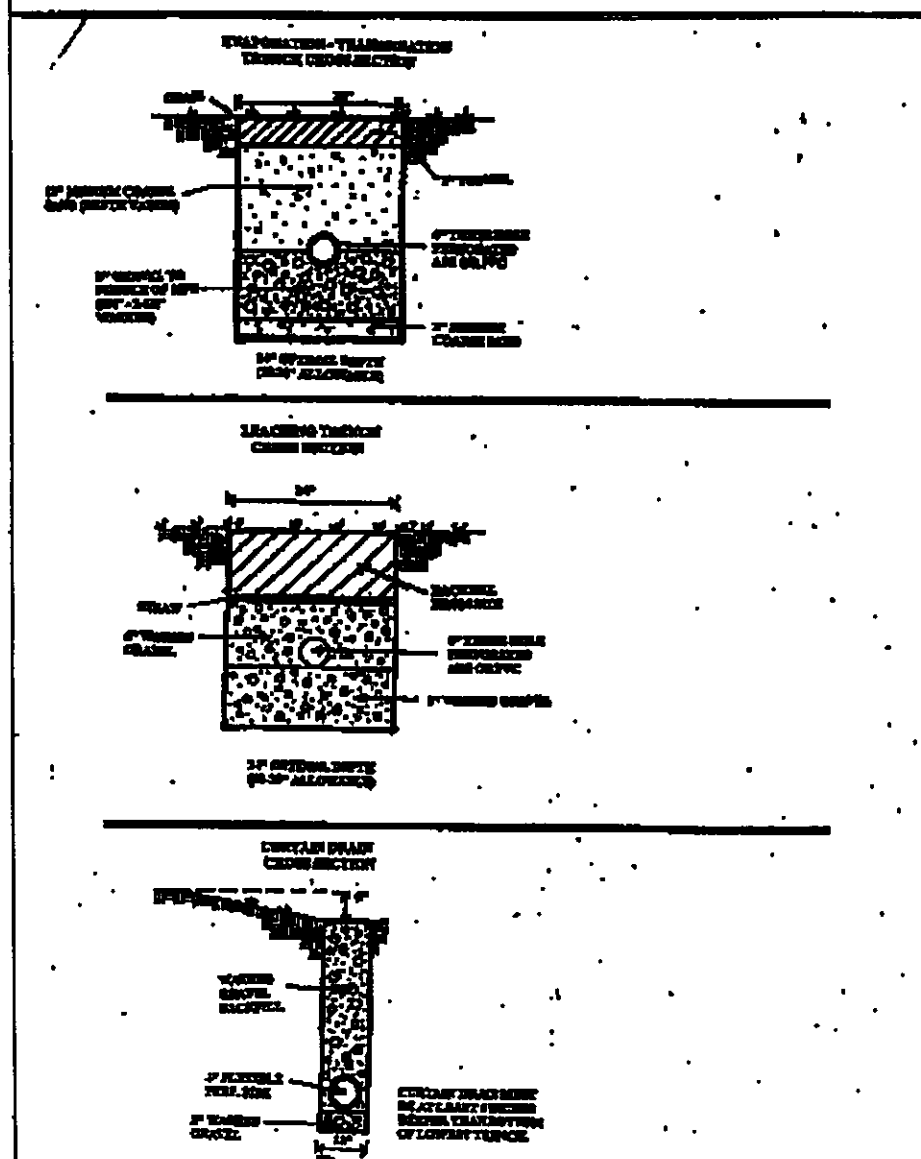

I HEREBY CERTIFY THE FOREGOING BOUNDARY AND TOPOGRAPHIC SURVEY WAS PREPARED FROM ACTUAL FIELD MEASUREMENTS IN ACCORDANCE WITH CHAPTER 4733-37 OF THE OHIO ADMINISTRATIVE CODE.
DATE OF SURVEY: APRIL 30, 2006
Matthew G. Schulz, PE #66084
10664 Chillicothe Rd.
Kirtland, Oh 44094
440-567-5448

S/L32
PPN 20A027C000120
1.3575 AC
4 BEDROOMS

RESIDENTIAL SITE PLAN

FOR: ANTONIO AND MARIA D'AMICO
10686 ANGELA DRIVE
KIRTLAND, OH 44094 S/L 32
GREENBRIER ESTATES

SHEET 2 OF 2

SCALE: 1' = 40' DATE: 6-23-2006