





REVISIONS	BY
REVISED SEPTIC AUG. 9, 2010	WSO

Barrington
CONSULTING GROUP, INC.
9114 TYLER BLVD., MENTOR, OHIO 44060
PHONE 440.205.1260 FAX 440.205.1262
www.BarringtonCGI.com

BRANDON JAMES BUILDING, INC.
James R. Hill
37428 N. INDUSTRIAL PKWY.
WILLOUGHBY, OHIO 44094
216-632-7221

SITE PLAN
10155 ORCHARD DR. KIRTLAND, OHIO 44094
SIL 7 CHAPIN LEDGES SUBDIVISION VOL. 54 PG. 8
LUTZ RESIDENCE

DRAWN
WSO
CHECKED
DWN
DATE
AUG. 5, 2010
SCALE
NONE
JOB NO.
10030
SHEET
2/3
OF SHEETS

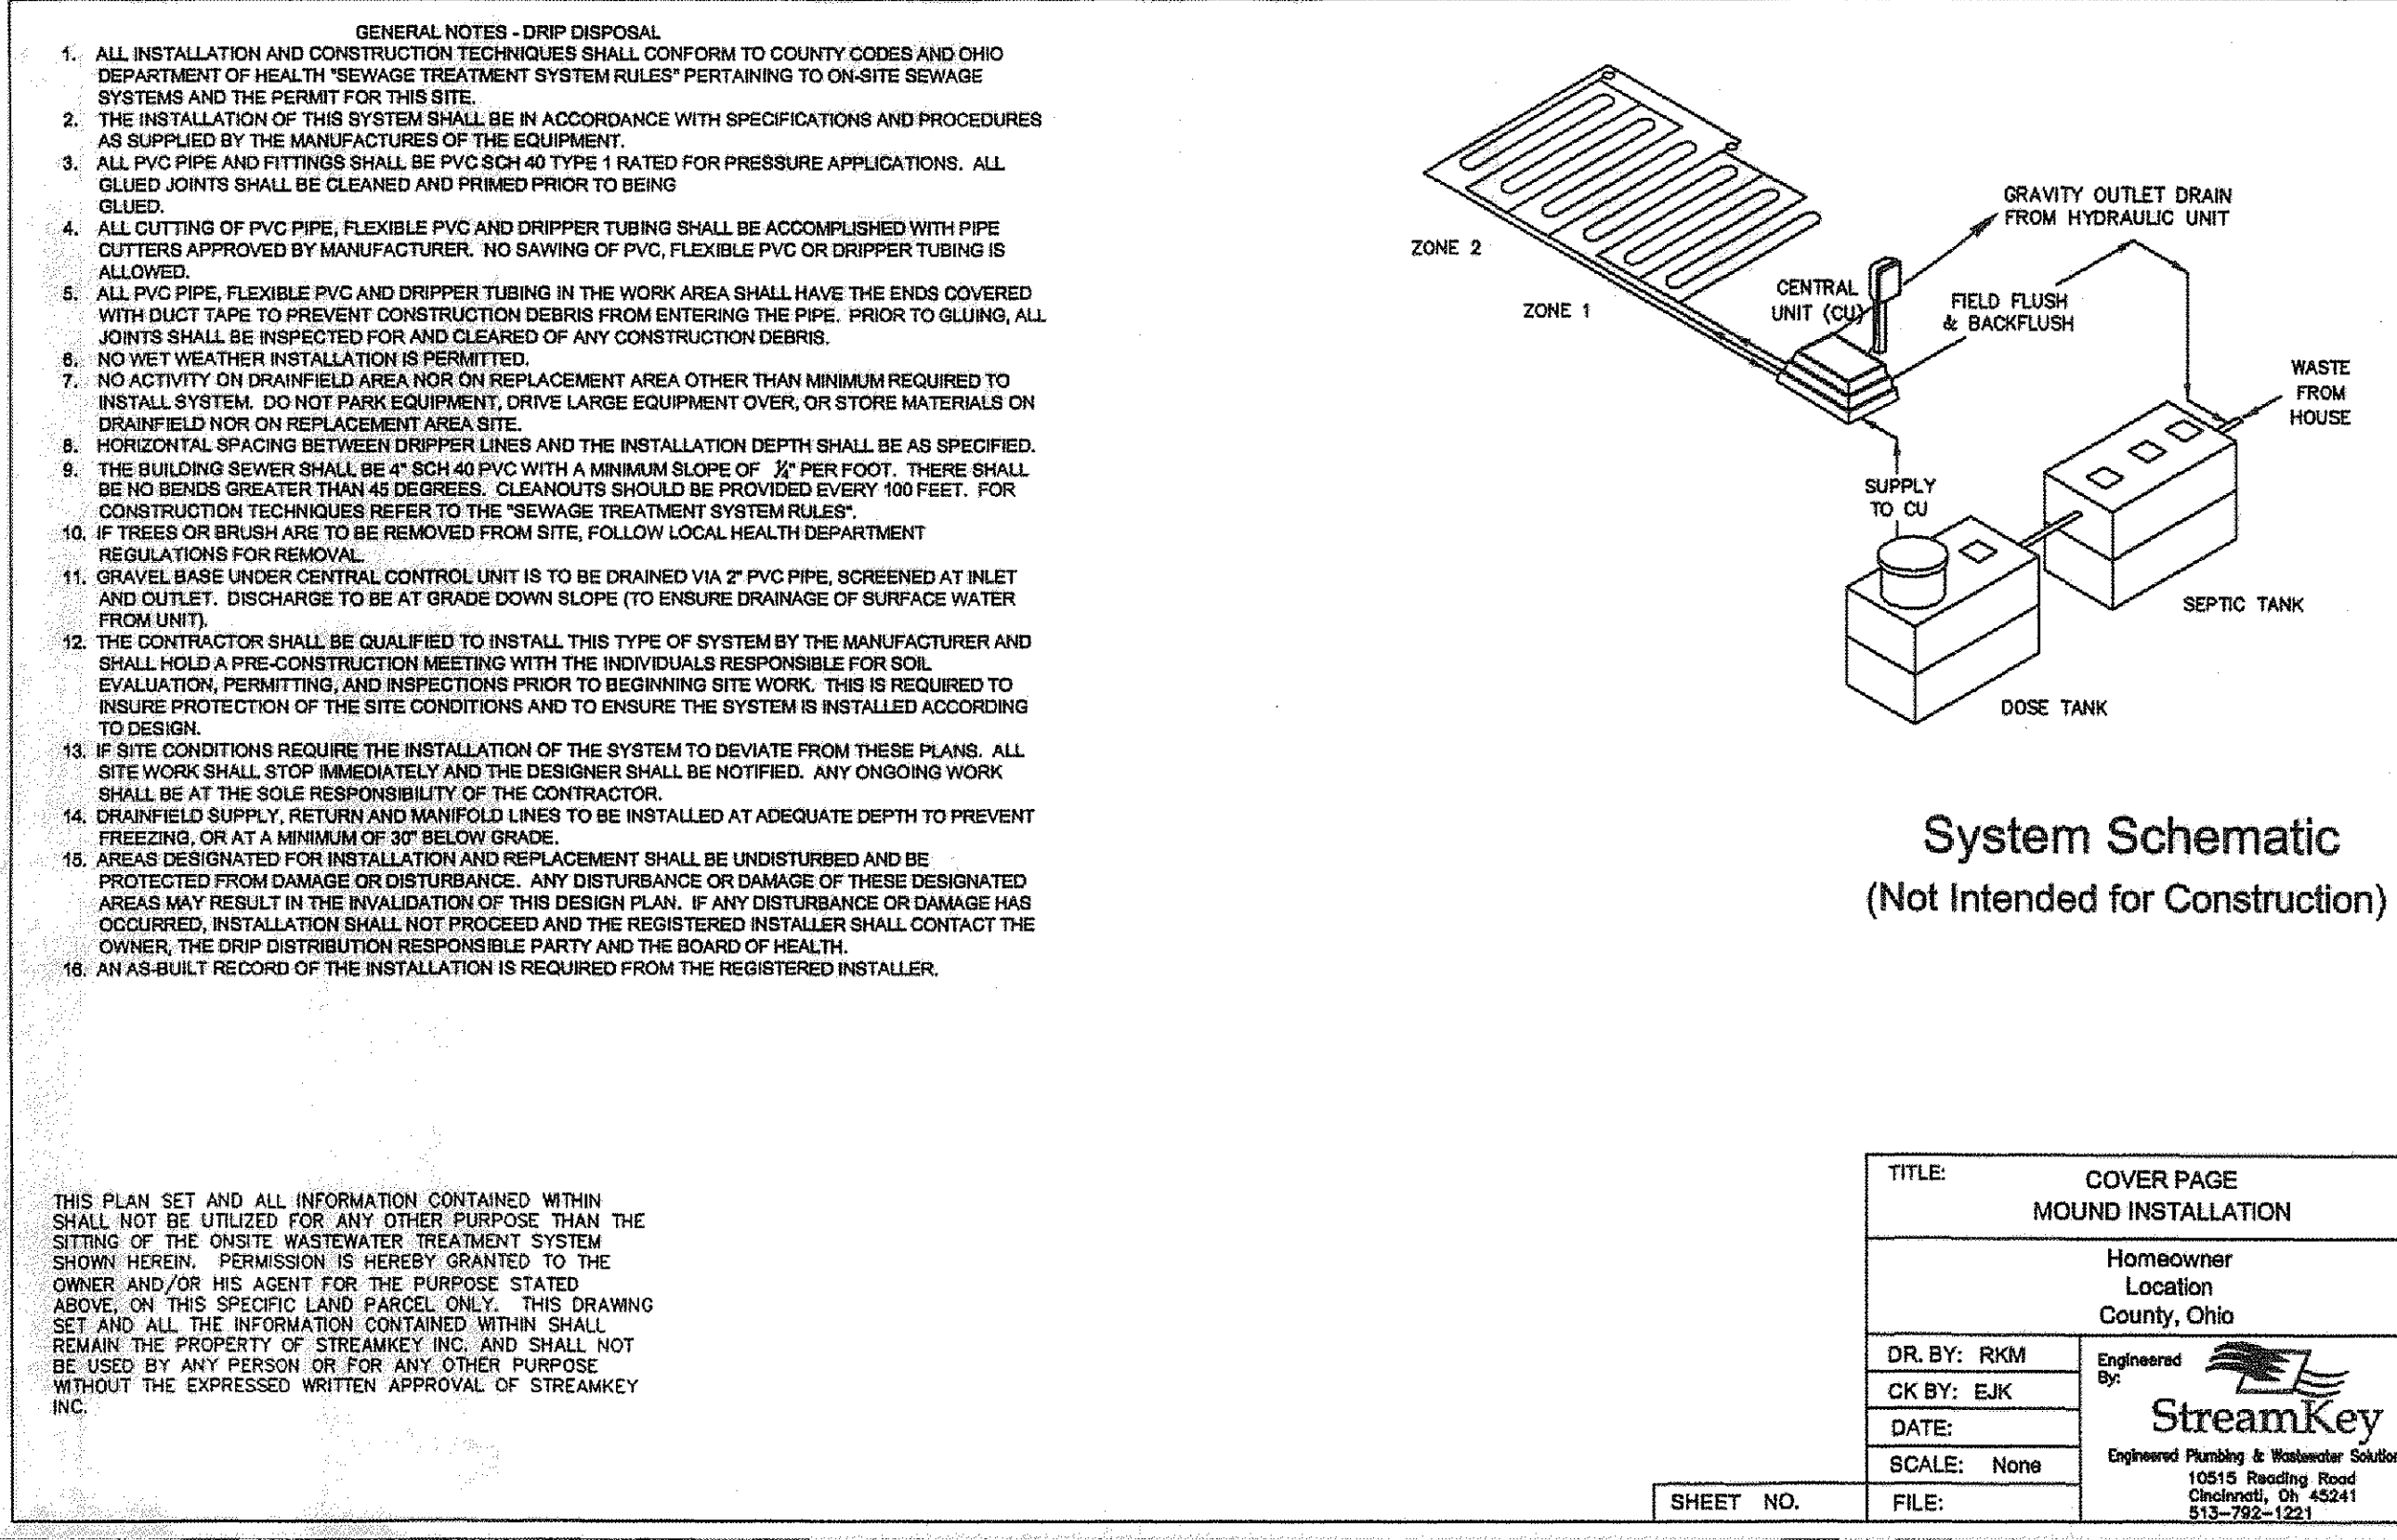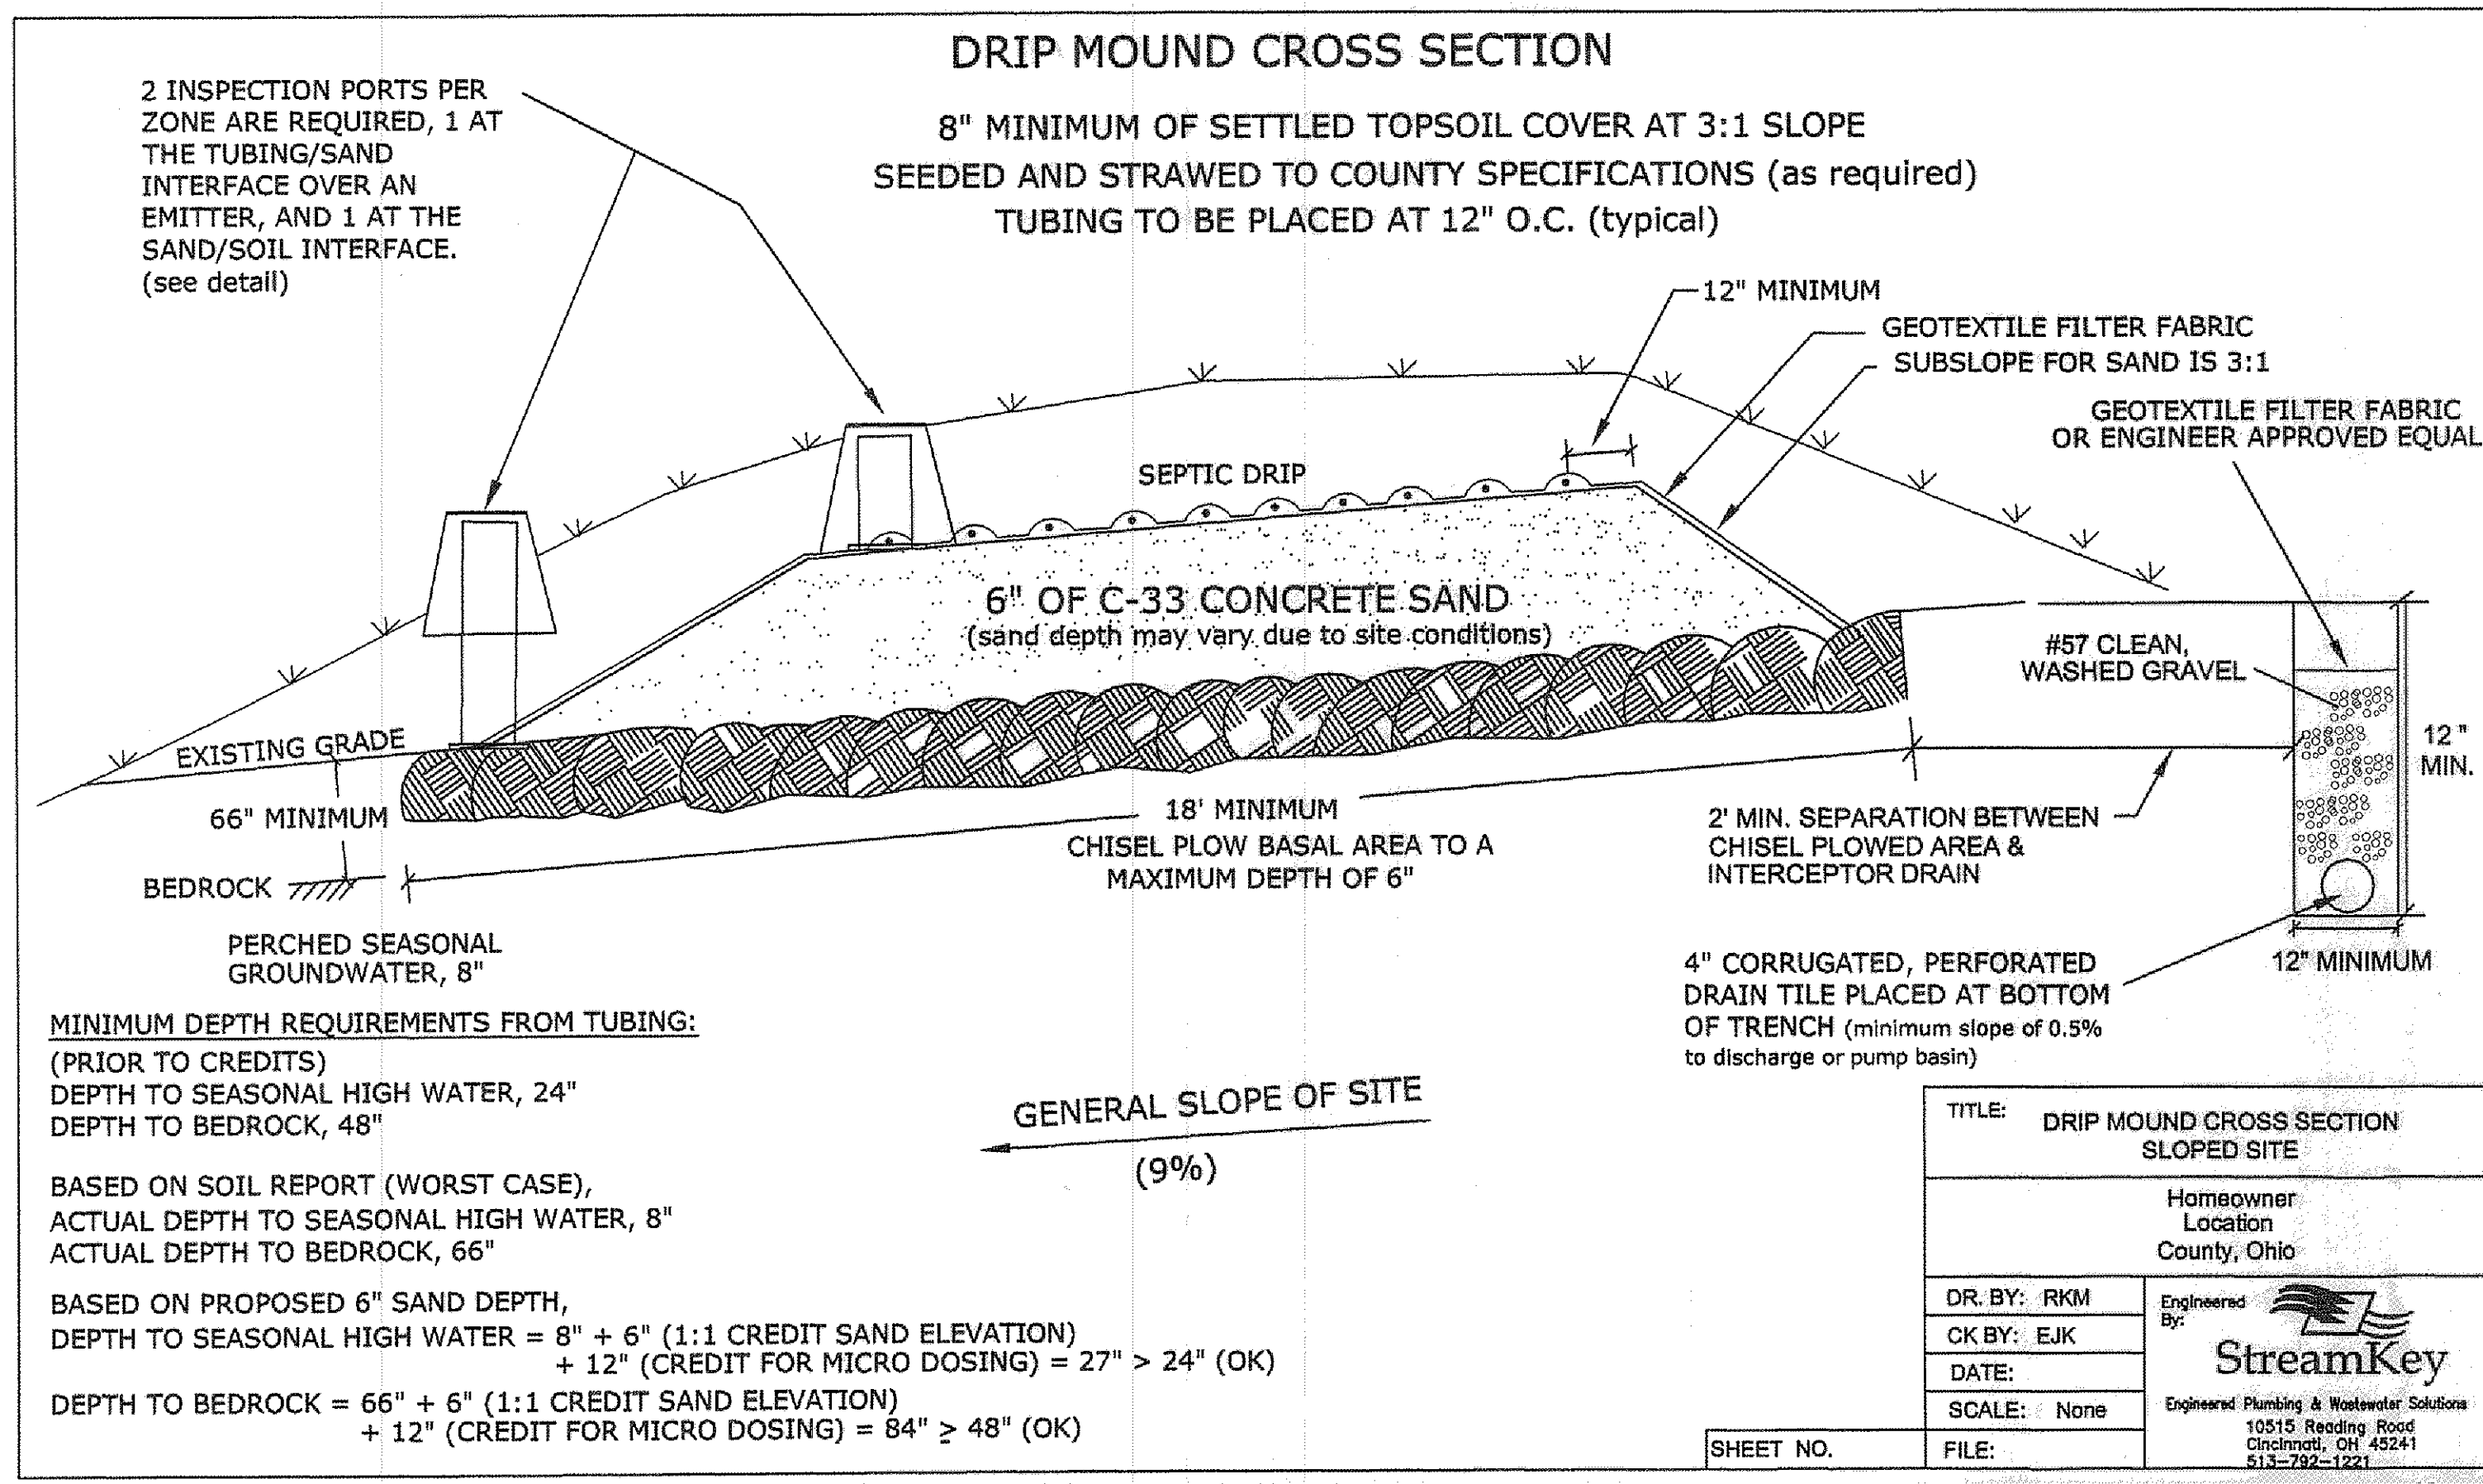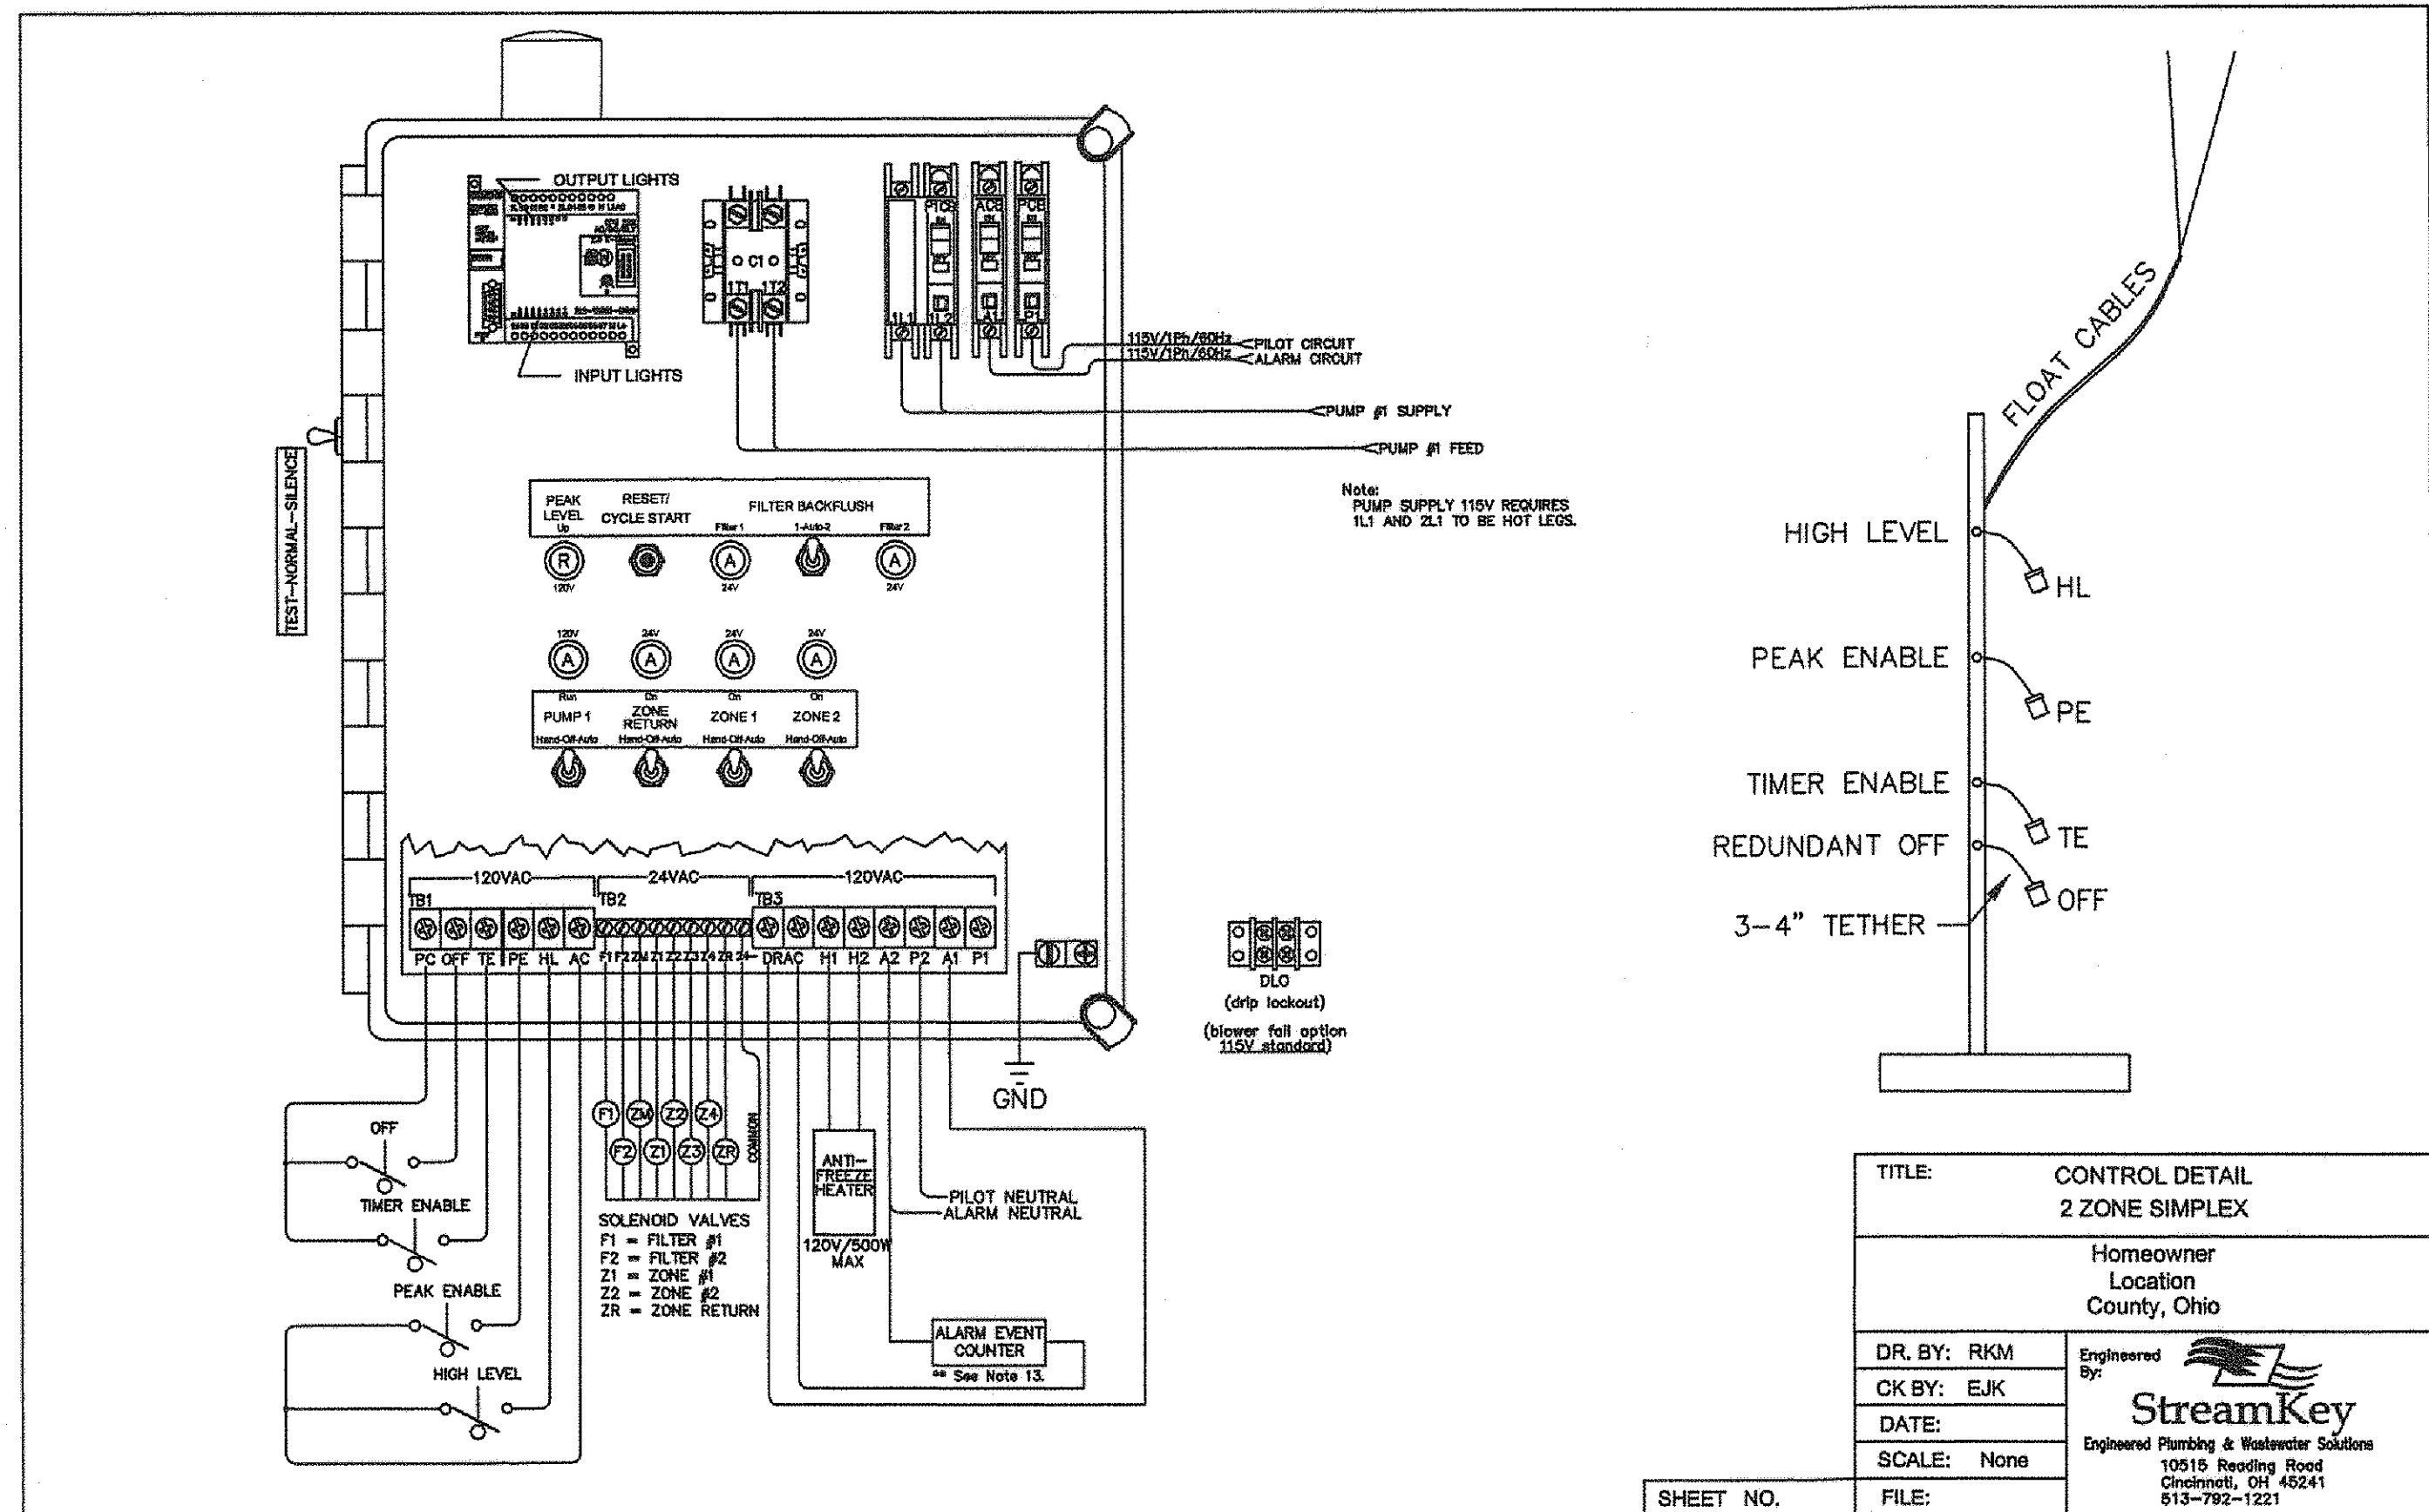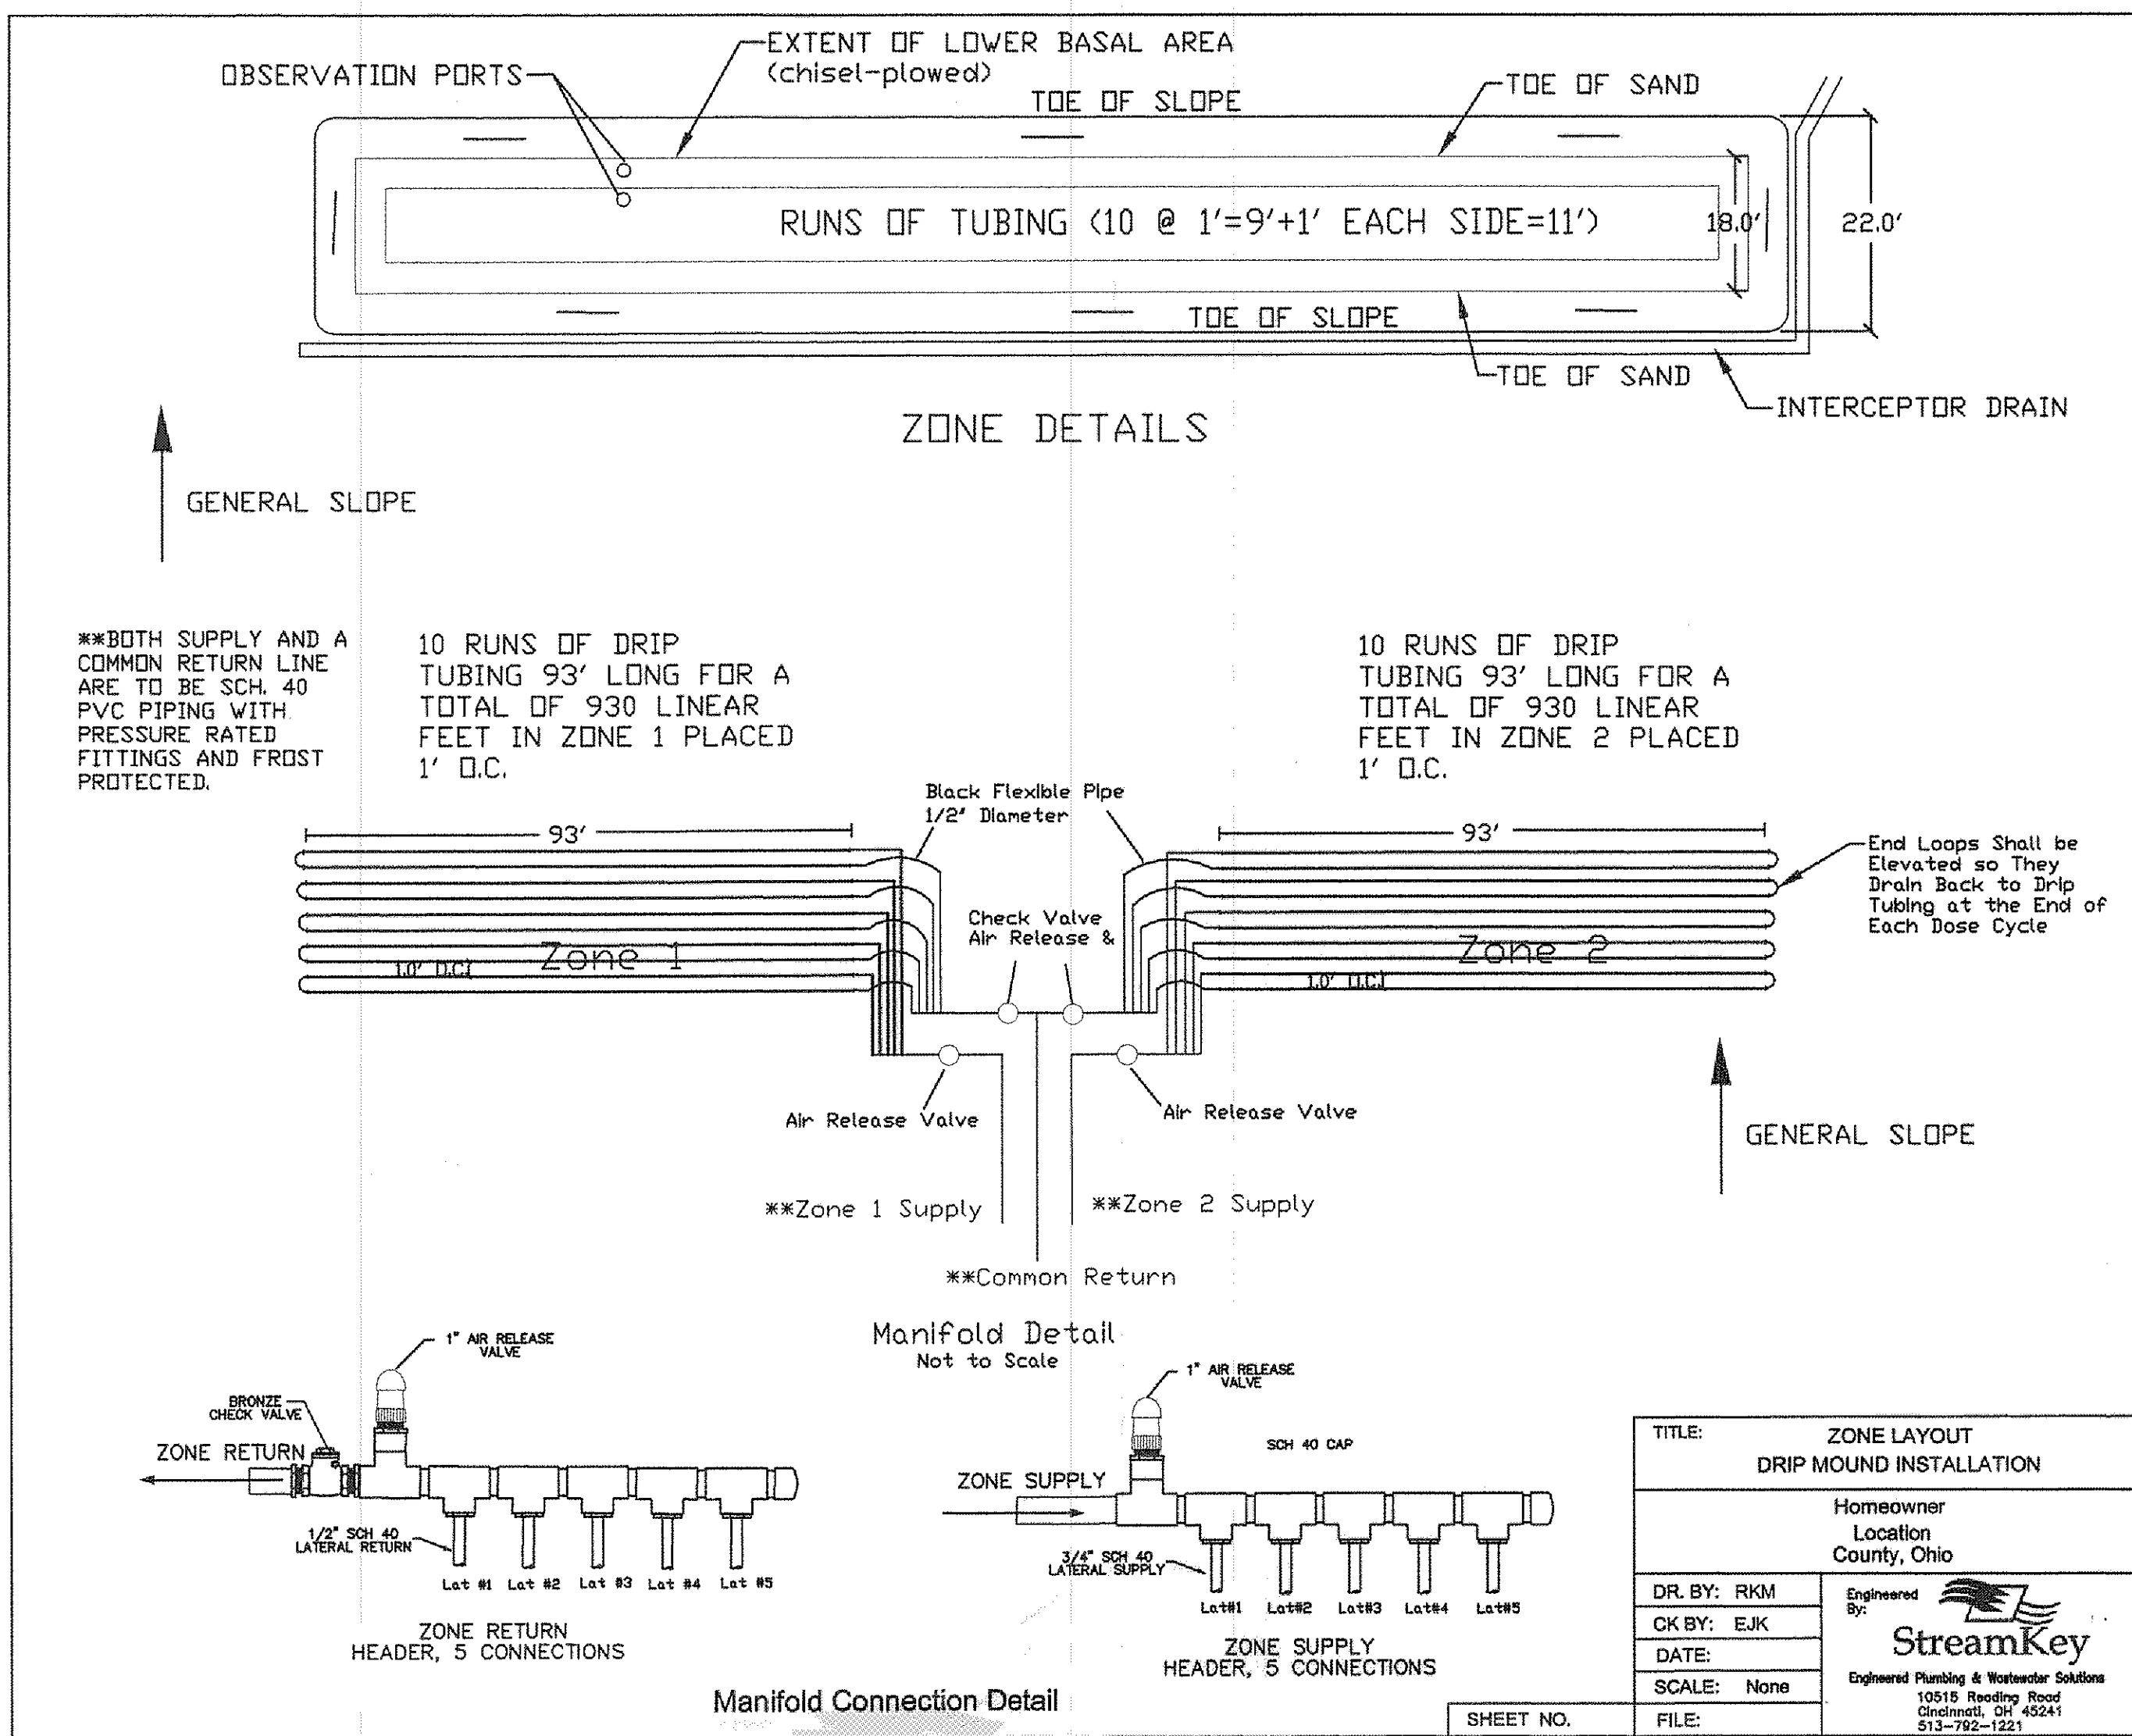

THIS PLAN, SET AND ALL INFORMATION CONTAINED WITHIN SHALL NOT BE UTILIZED FOR ANY OTHER PURPOSE THAN THE SITTING OF THE ON-SITE WASTEWATER TREATMENT SYSTEM SHOWN HEREIN. PERMISSION IS HEREBY GRANTED TO THE OWNER AND/OR HIS AGENT FOR THE PURPOSE STATED ABOVE, ON THIS SPECIFIC LAND PARCEL ONLY. THIS DRAWING SET AND ALL THE INFORMATION CONTAINED WITHIN SHALL REMAIN THE PROPERTY OF STREAMKEY, INC. AND SHALL NOT BE USED BY ANY PERSON OR FOR ANY OTHER PURPOSE WITHOUT THE EXPRESSED WRITTEN APPROVAL OF STREAMKEY, INC.