
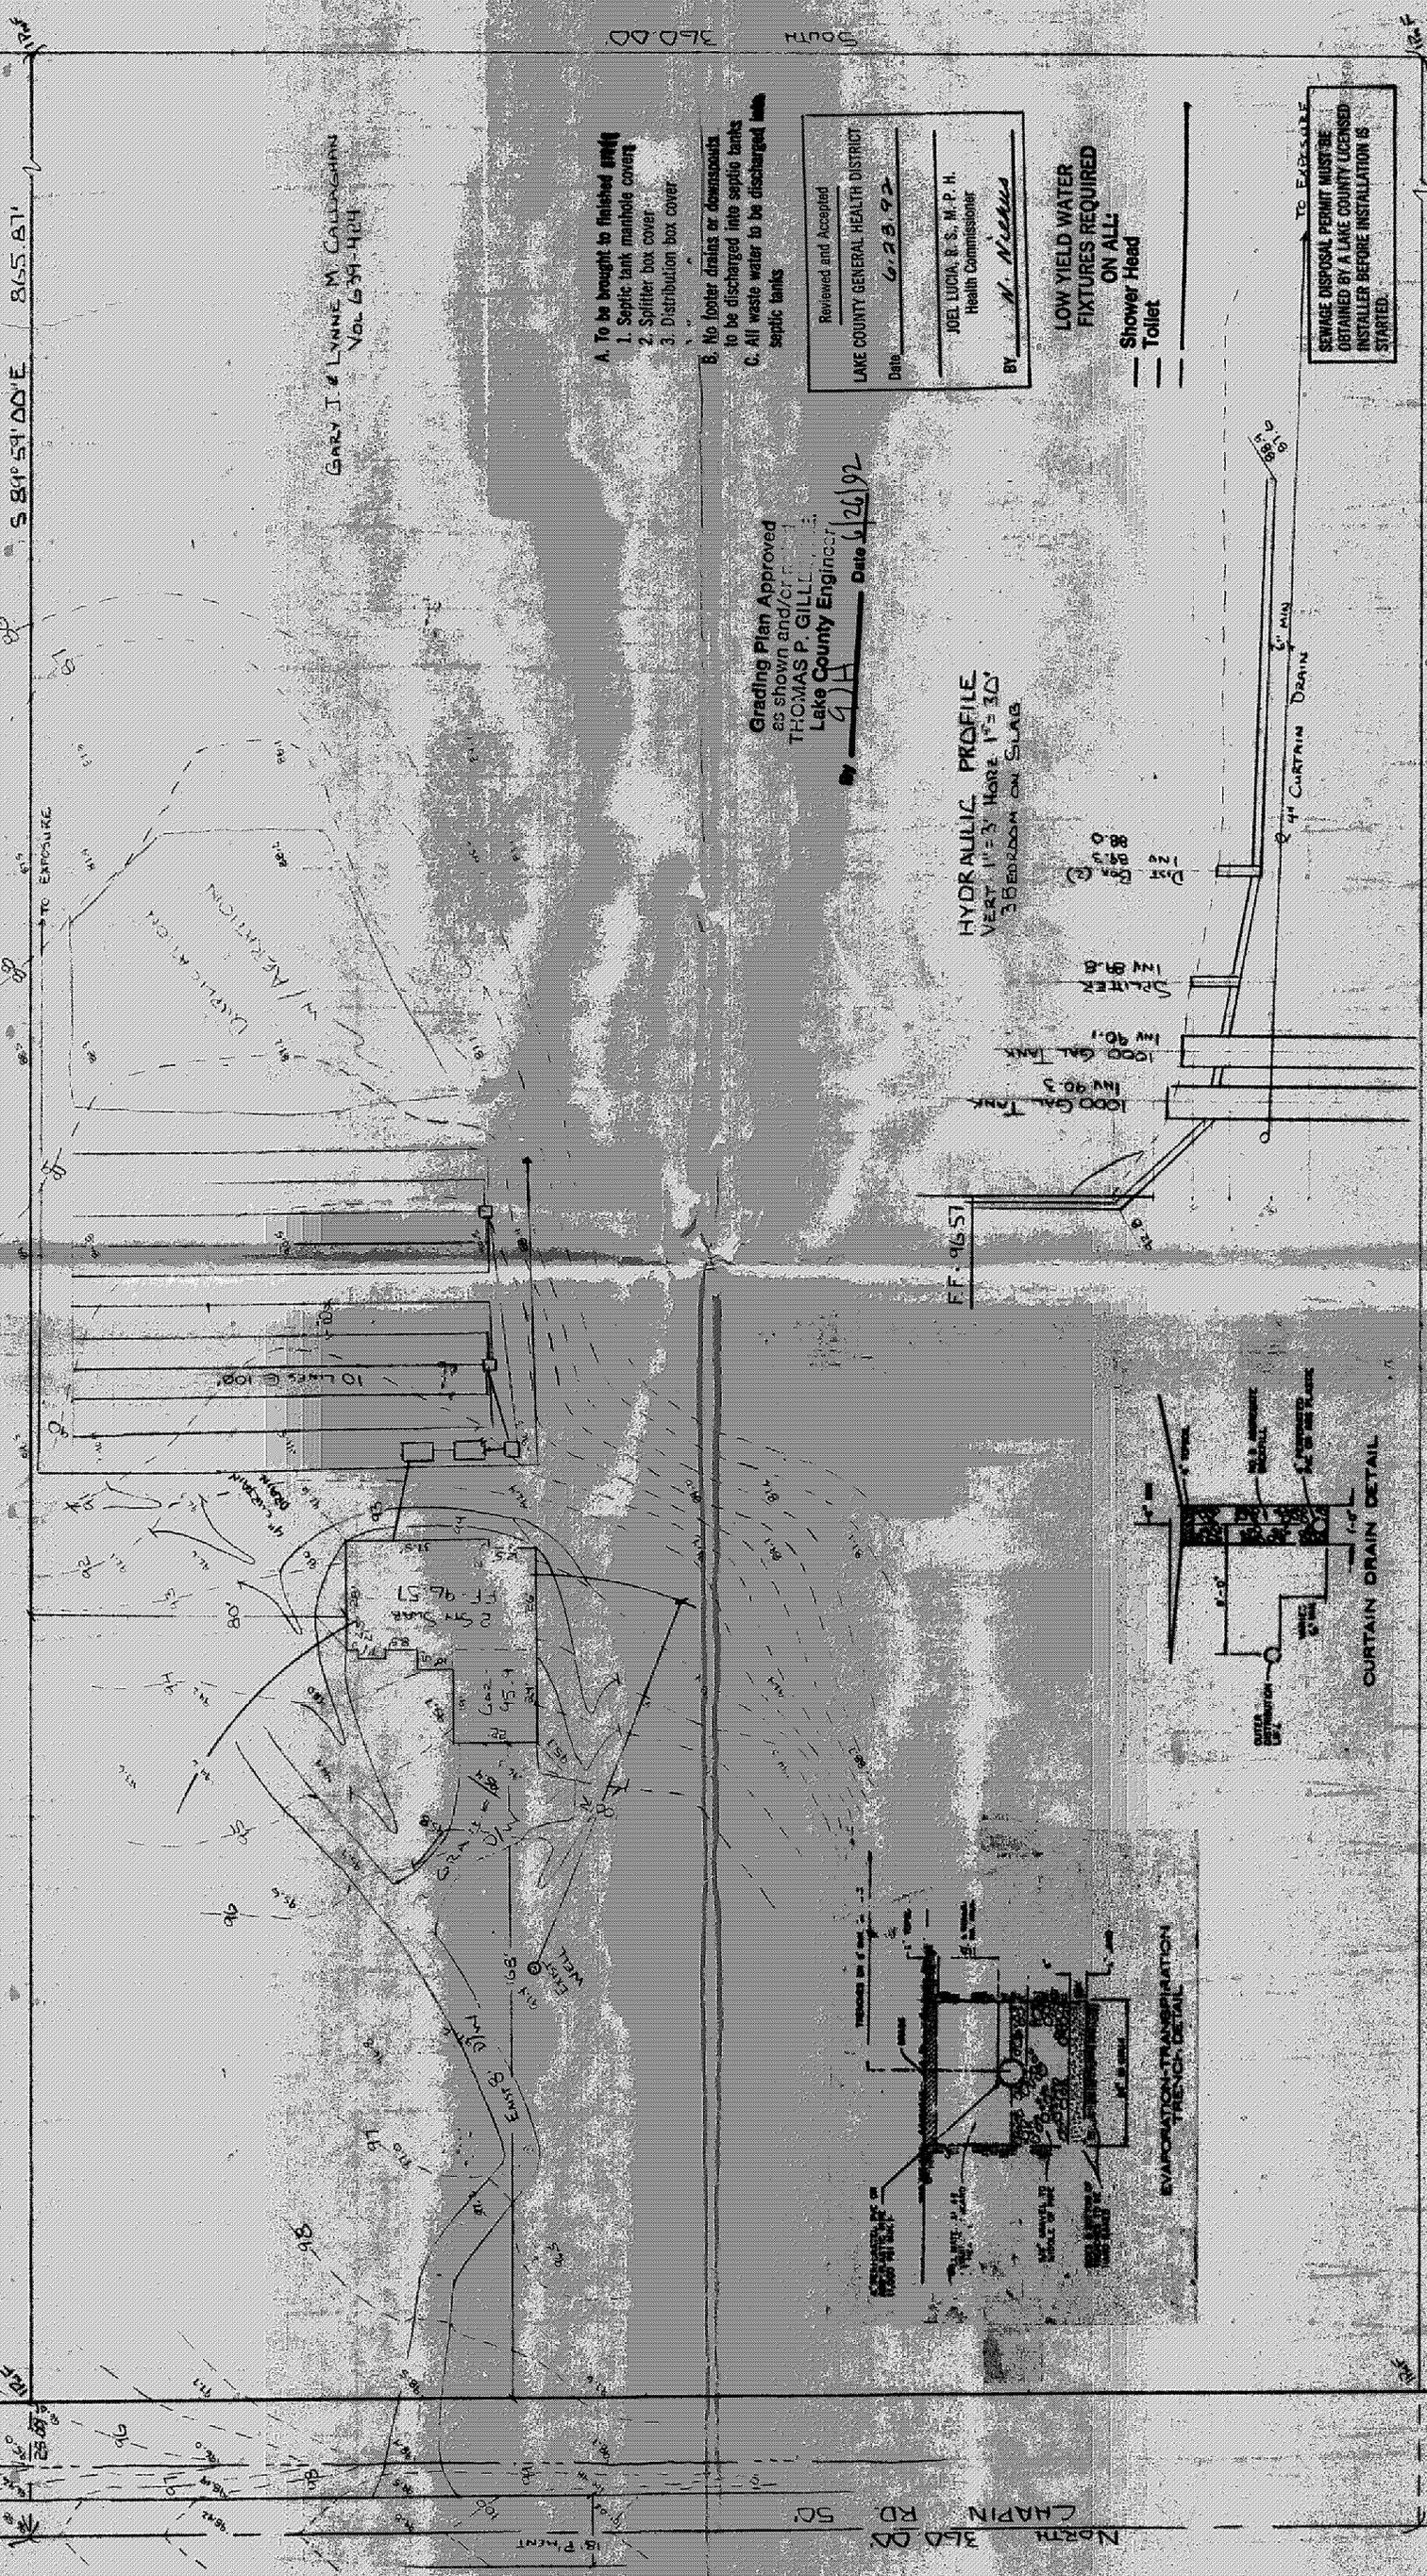


SITE PLAN

FOR
THE CALLAGHAN'S
 BEING A PART OF LOT NO. 3, TRACT
 NO. 12, IN THE TOWNSHIP OF MADISON,
 COUNTY OF LAKE, STATE OF OHIO

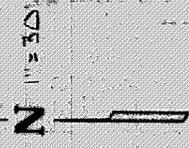

C.D. M. H. LUKARD
 Vol. 748-534

GARY I. & LYNNE M. CALLAGHAN
 Vol. 659-424

- A. To be brought to finished grade**
1. Septic tank manhole cover
 2. Splitter box cover
 3. Distribution box cover
- B. No footer drains or downspouts**
 to be discharged into septic tanks
- C. All waste water to be discharged into**
 septic tanks

Grading Plan Approved
 as shown and/or noted
THOMAS P. GILL
 Lake County Engineer
 Date 6/26/92


Reviewed and Accepted
 LAKE COUNTY GENERAL HEALTH DISTRICT
 Date 6.23.92
 BY **JOEL LUDA, R.S., M.P.H.**
 Health Commissioner
N. Niekus

LOW YIELD WATER
FIXTURES REQUIRED
 ON ALL:
 Shower Head
 Toilet

SEWAGE DISPOSAL PERMIT MUST BE
 OBTAINED BY A LAKE COUNTY LICENSED
 INSTALLER BEFORE INSTALLATION IS
 STARTED.



I, the undersigned hereby certify that
 this topography, indicated by 1' contours,
 and elevations shown herein represent an
 actual field survey made by me on June 12, 1992
 and that the elevations were taken at
 appropriate intervals and that as of that
 date they existed as indicated herein.

L. S. Fink
 Vol. 632-71

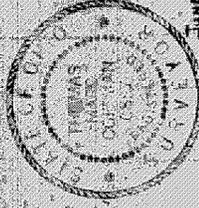


APPROVED
 MADISON TWP. ZONING
 Zoning Inspector *JK*
 June 16, 1992

VILLAGE SURVEYING CO.
 202 THIRD ST. FAIRPORT HER. OH 44017
 (216) 357-1359

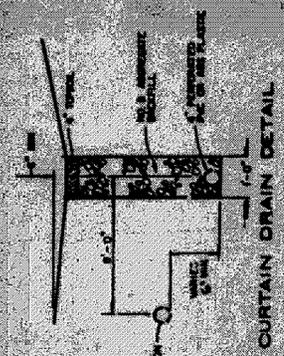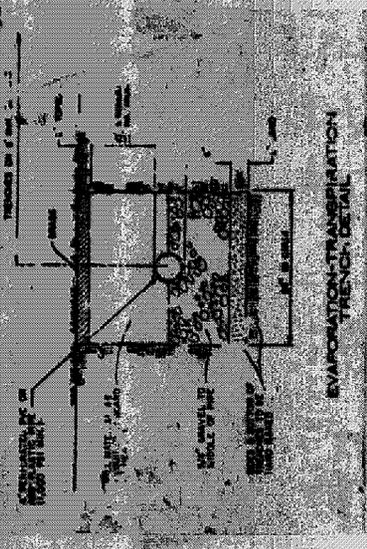

HYDRAULIC PROFILE
 VERT. 1"=3' HORIZ. 1"=30'
 3' BEDDING ON SLAB

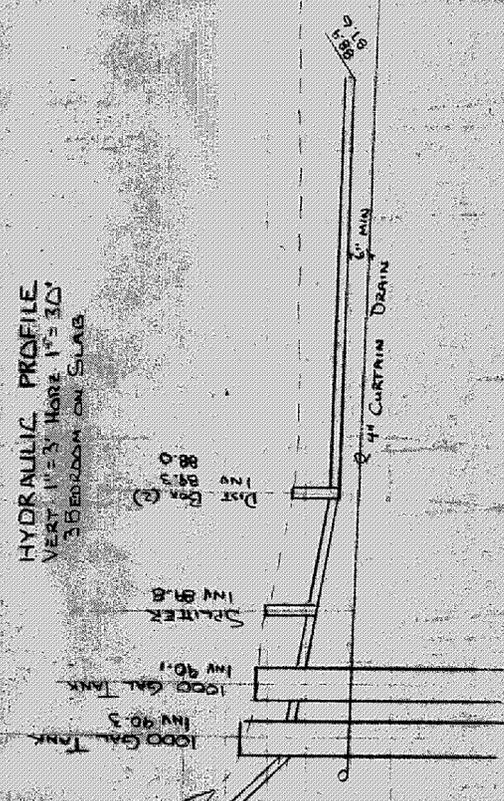

N 89° 59' 00" W 865.57'
 S 89° 59' 00" E 865.57'

J. M. Coffman P.S.
 No. 6957