

[illegible]

THE CIRCLED INFORMATION HAS BEEN
FIELD VERIFIED ON _____ BY
FORESIGHT ENGINEERING GROUP, INC.

STORM MANHOLE
SANITARY MANHOLE

EXIST. CONTOURS -----
PROPOSED CONTOURS -----

EXIST. ELEV. 100.0
100.0 500 510

DIRECTION OF
SURFACE DRAINAGE

Abstract

DRAWN BY: RJP	DATE: 4/24/95
CHECKED BY:	SCALE: 1" = 40'

BENCHMARK




Topography information depicted hereon is based on an actual field survey conducted in **APRIL 1995** by Foresight Engineering Group, Inc.

REVISED 5/25/95 PER L.C.H.D.

RECOMMENDED

APPROVAL

۱۱۱

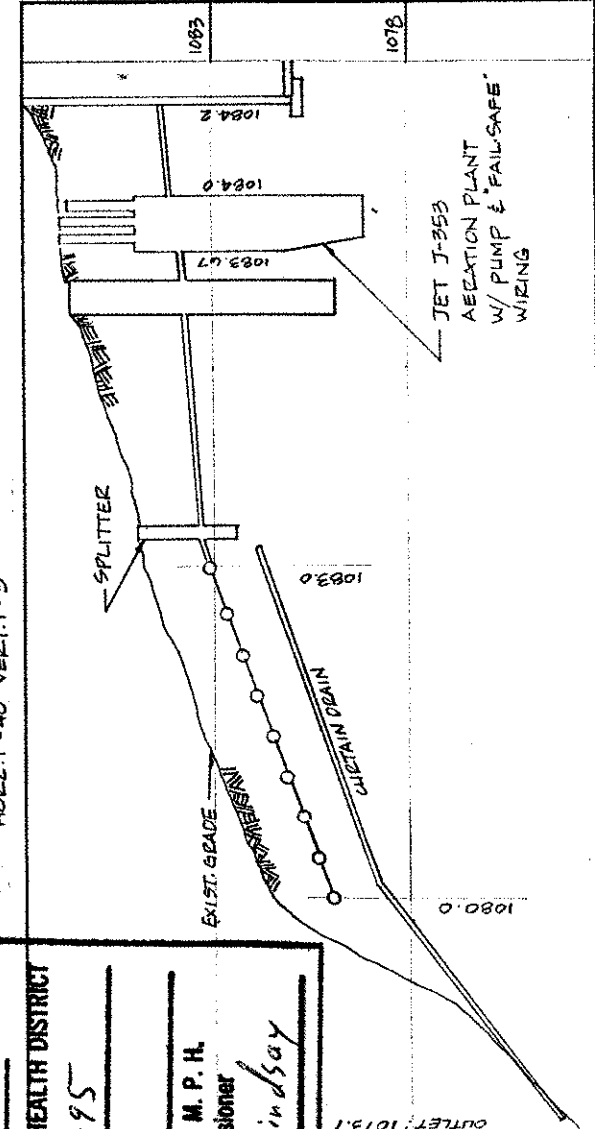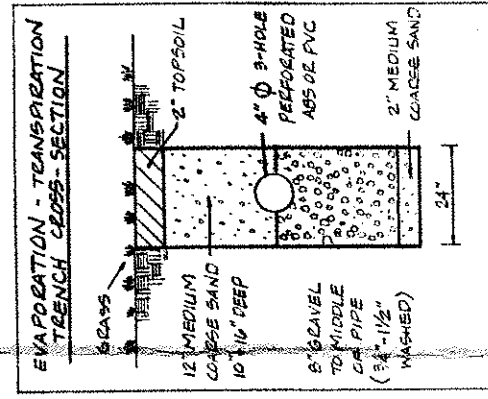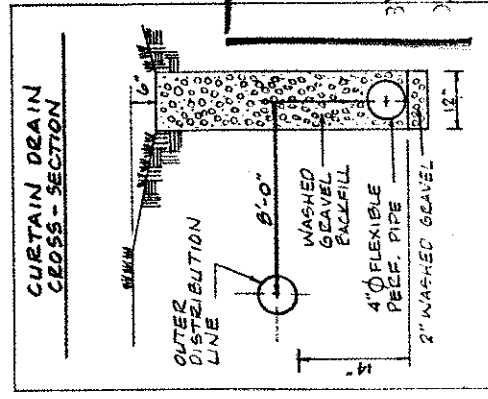

HYDRAULIC PROFILE

2175A
HORIZ 1"=40' VERT 1"=5'

Reviewed and Accepted

LAKE COUNTY GENERAL HEALTH INSURANCE

Date: 6-16-95

**JOEL LUCIA, R. S., M. P. H.,
Health Commissioner**

BY J. Lindsay

S/L 4

1. Septic tank manhole covers
2. Splitter box cover
3. Distribution box cover

B. No footer drains or downspouts to be discharged into septic tanks

**LOW YIELD WATER
FIXTURES REQUIRED
ON ALL:**
Shower Head
Toilet

SEWAGE DISPOSAL PERMIT MUST BE OBTAINED BY A LAKE COUNTY LICENSED INSTALLER BEFORE INSTALLATION IS STARTED.

SEWAGE DISPOSAL PERMIT MUST BE OBTAINED BY A LAKE COUNTY LICENSED INSTALLER BEFORE INSTALLATION IS STARTED.