
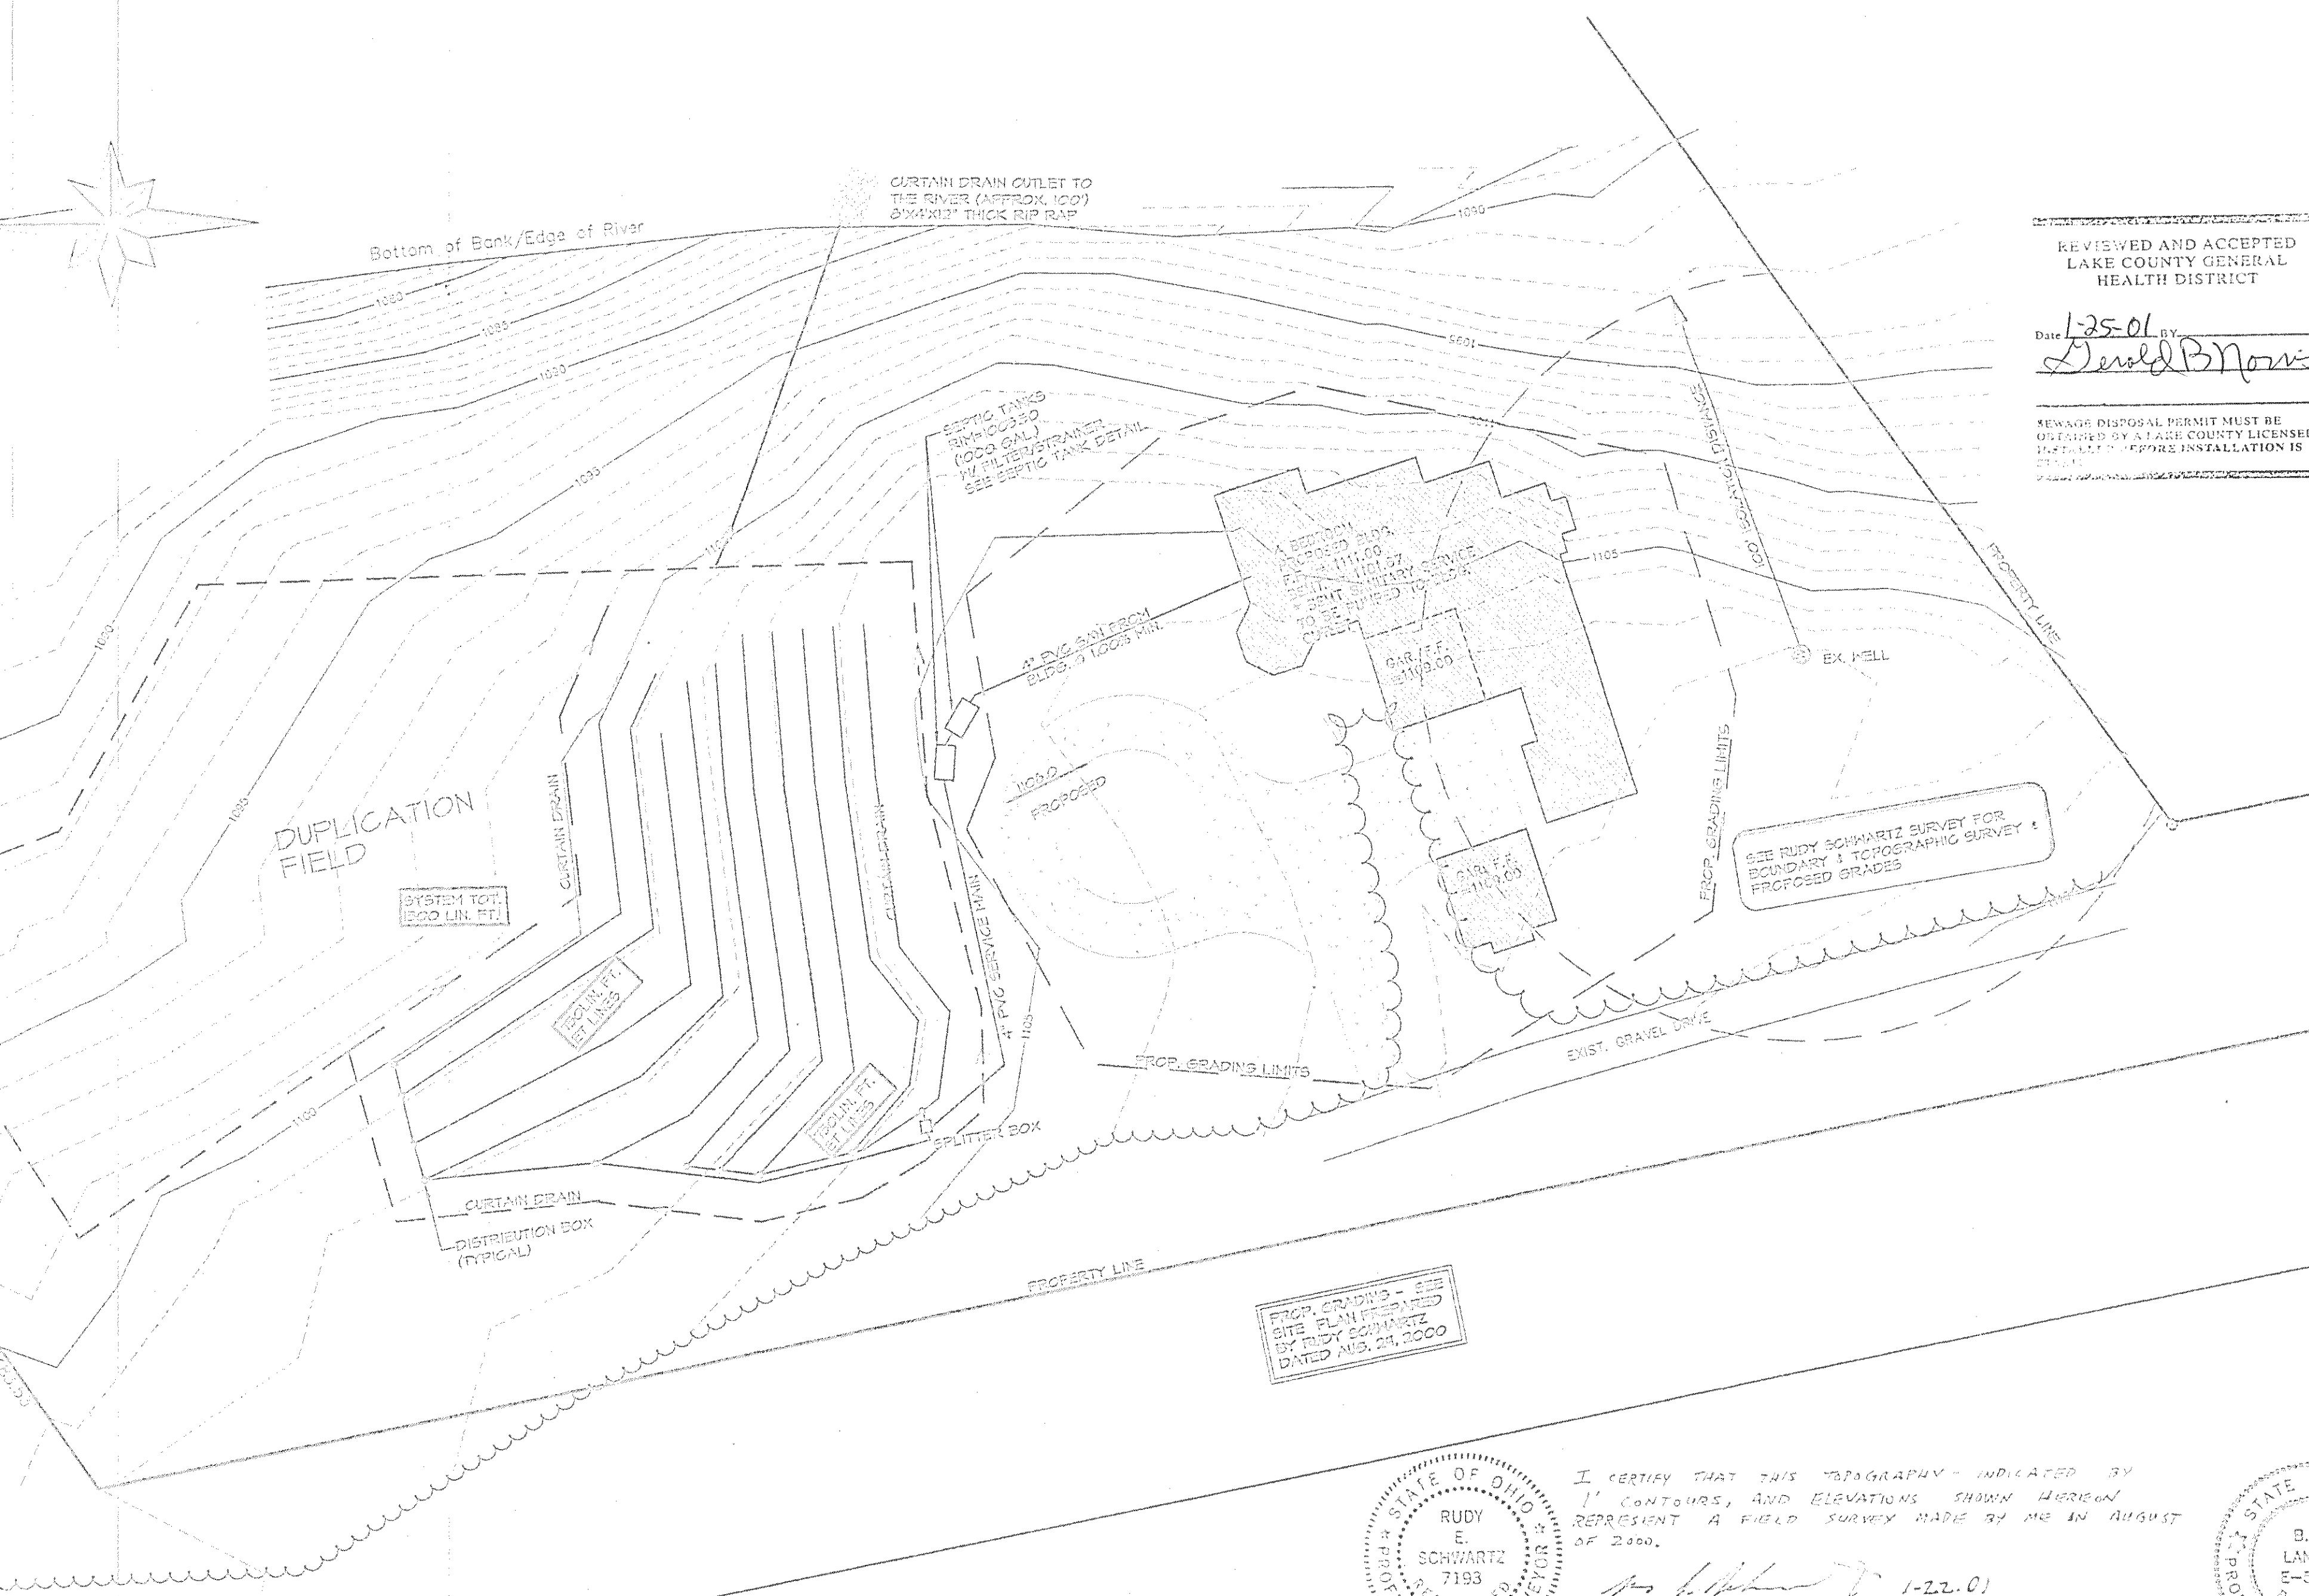
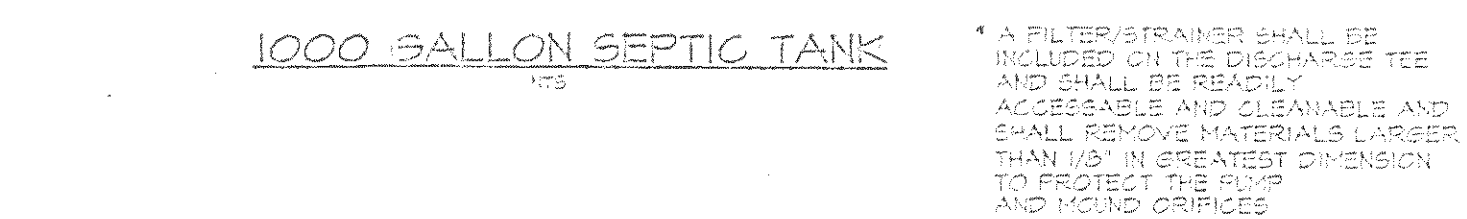
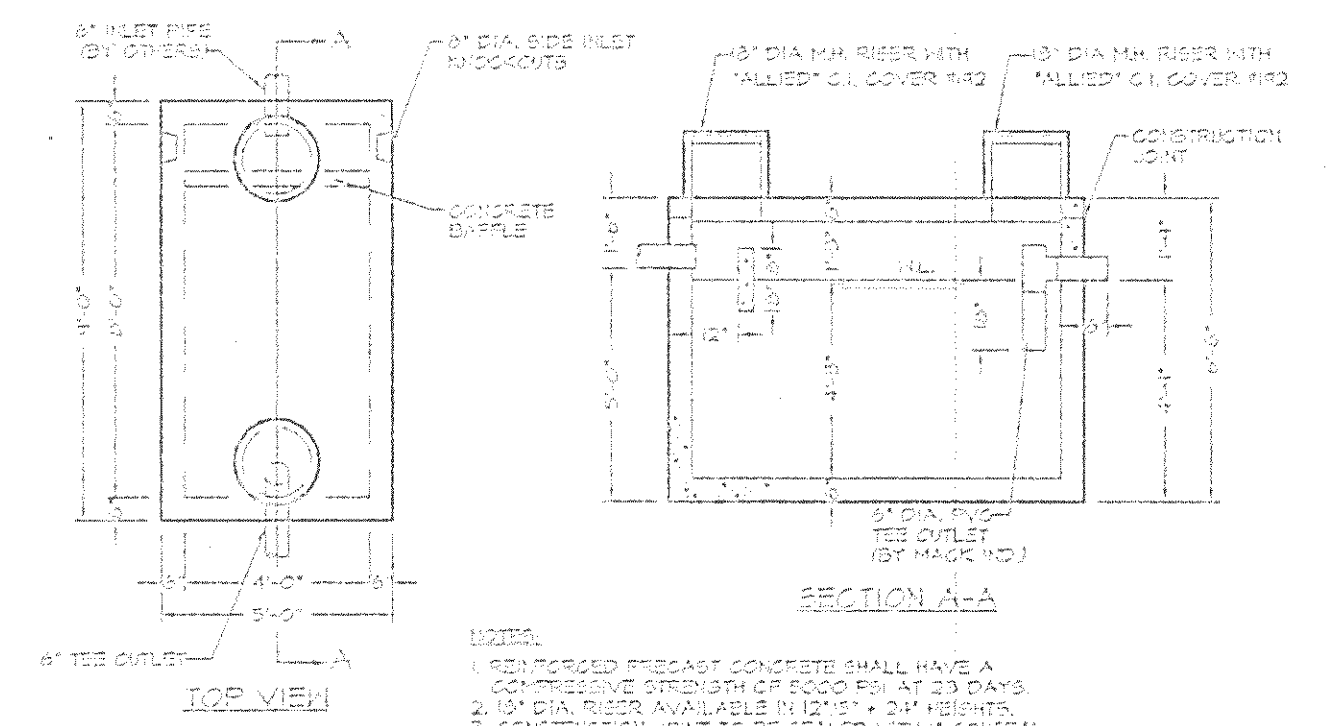
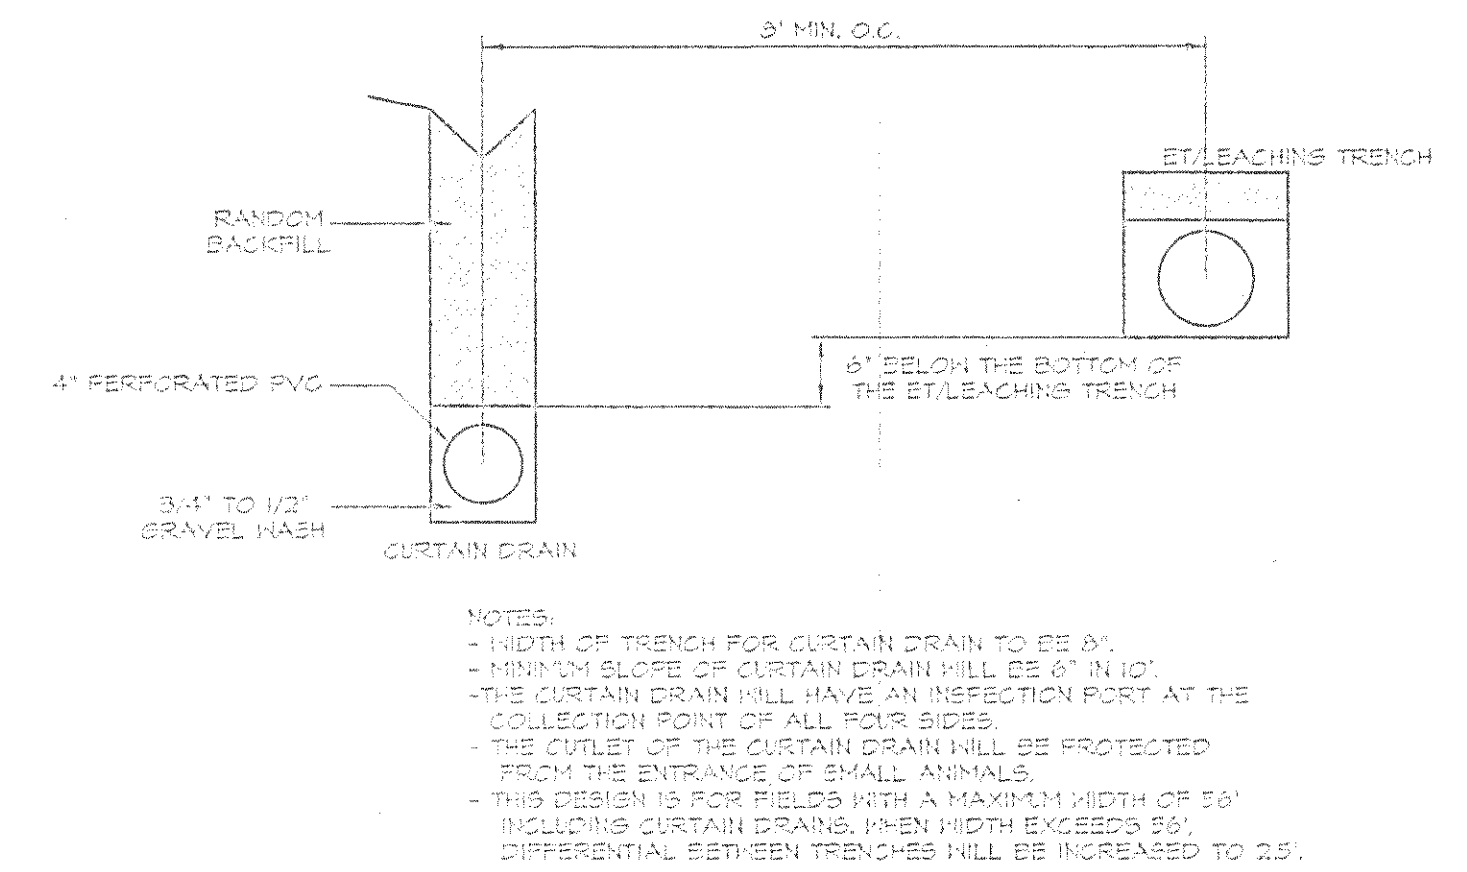
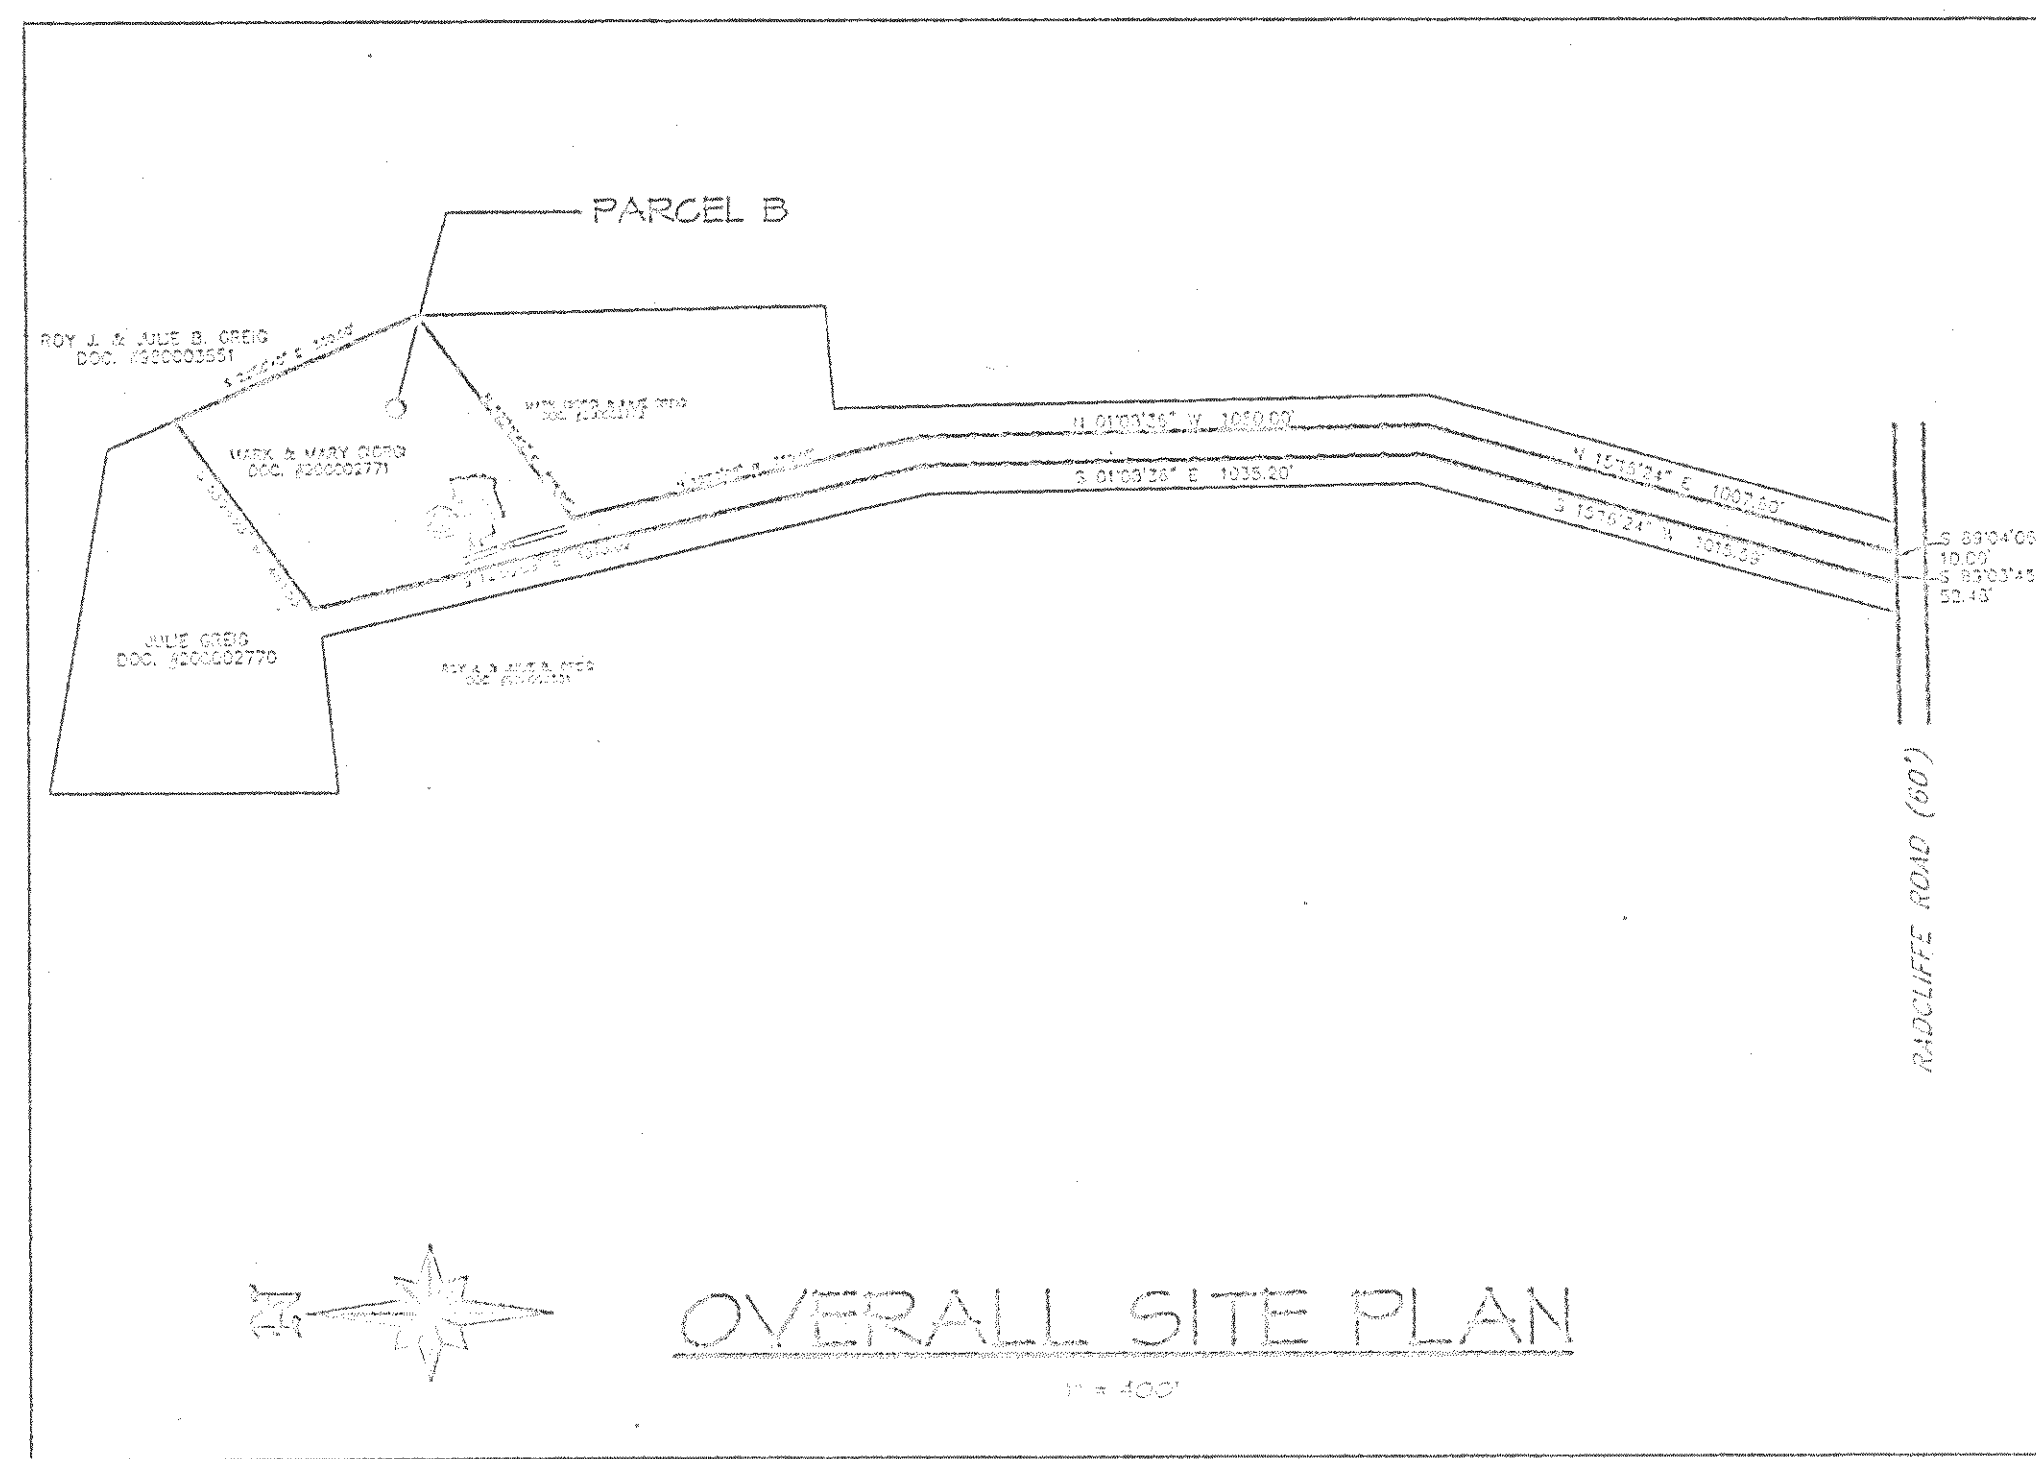


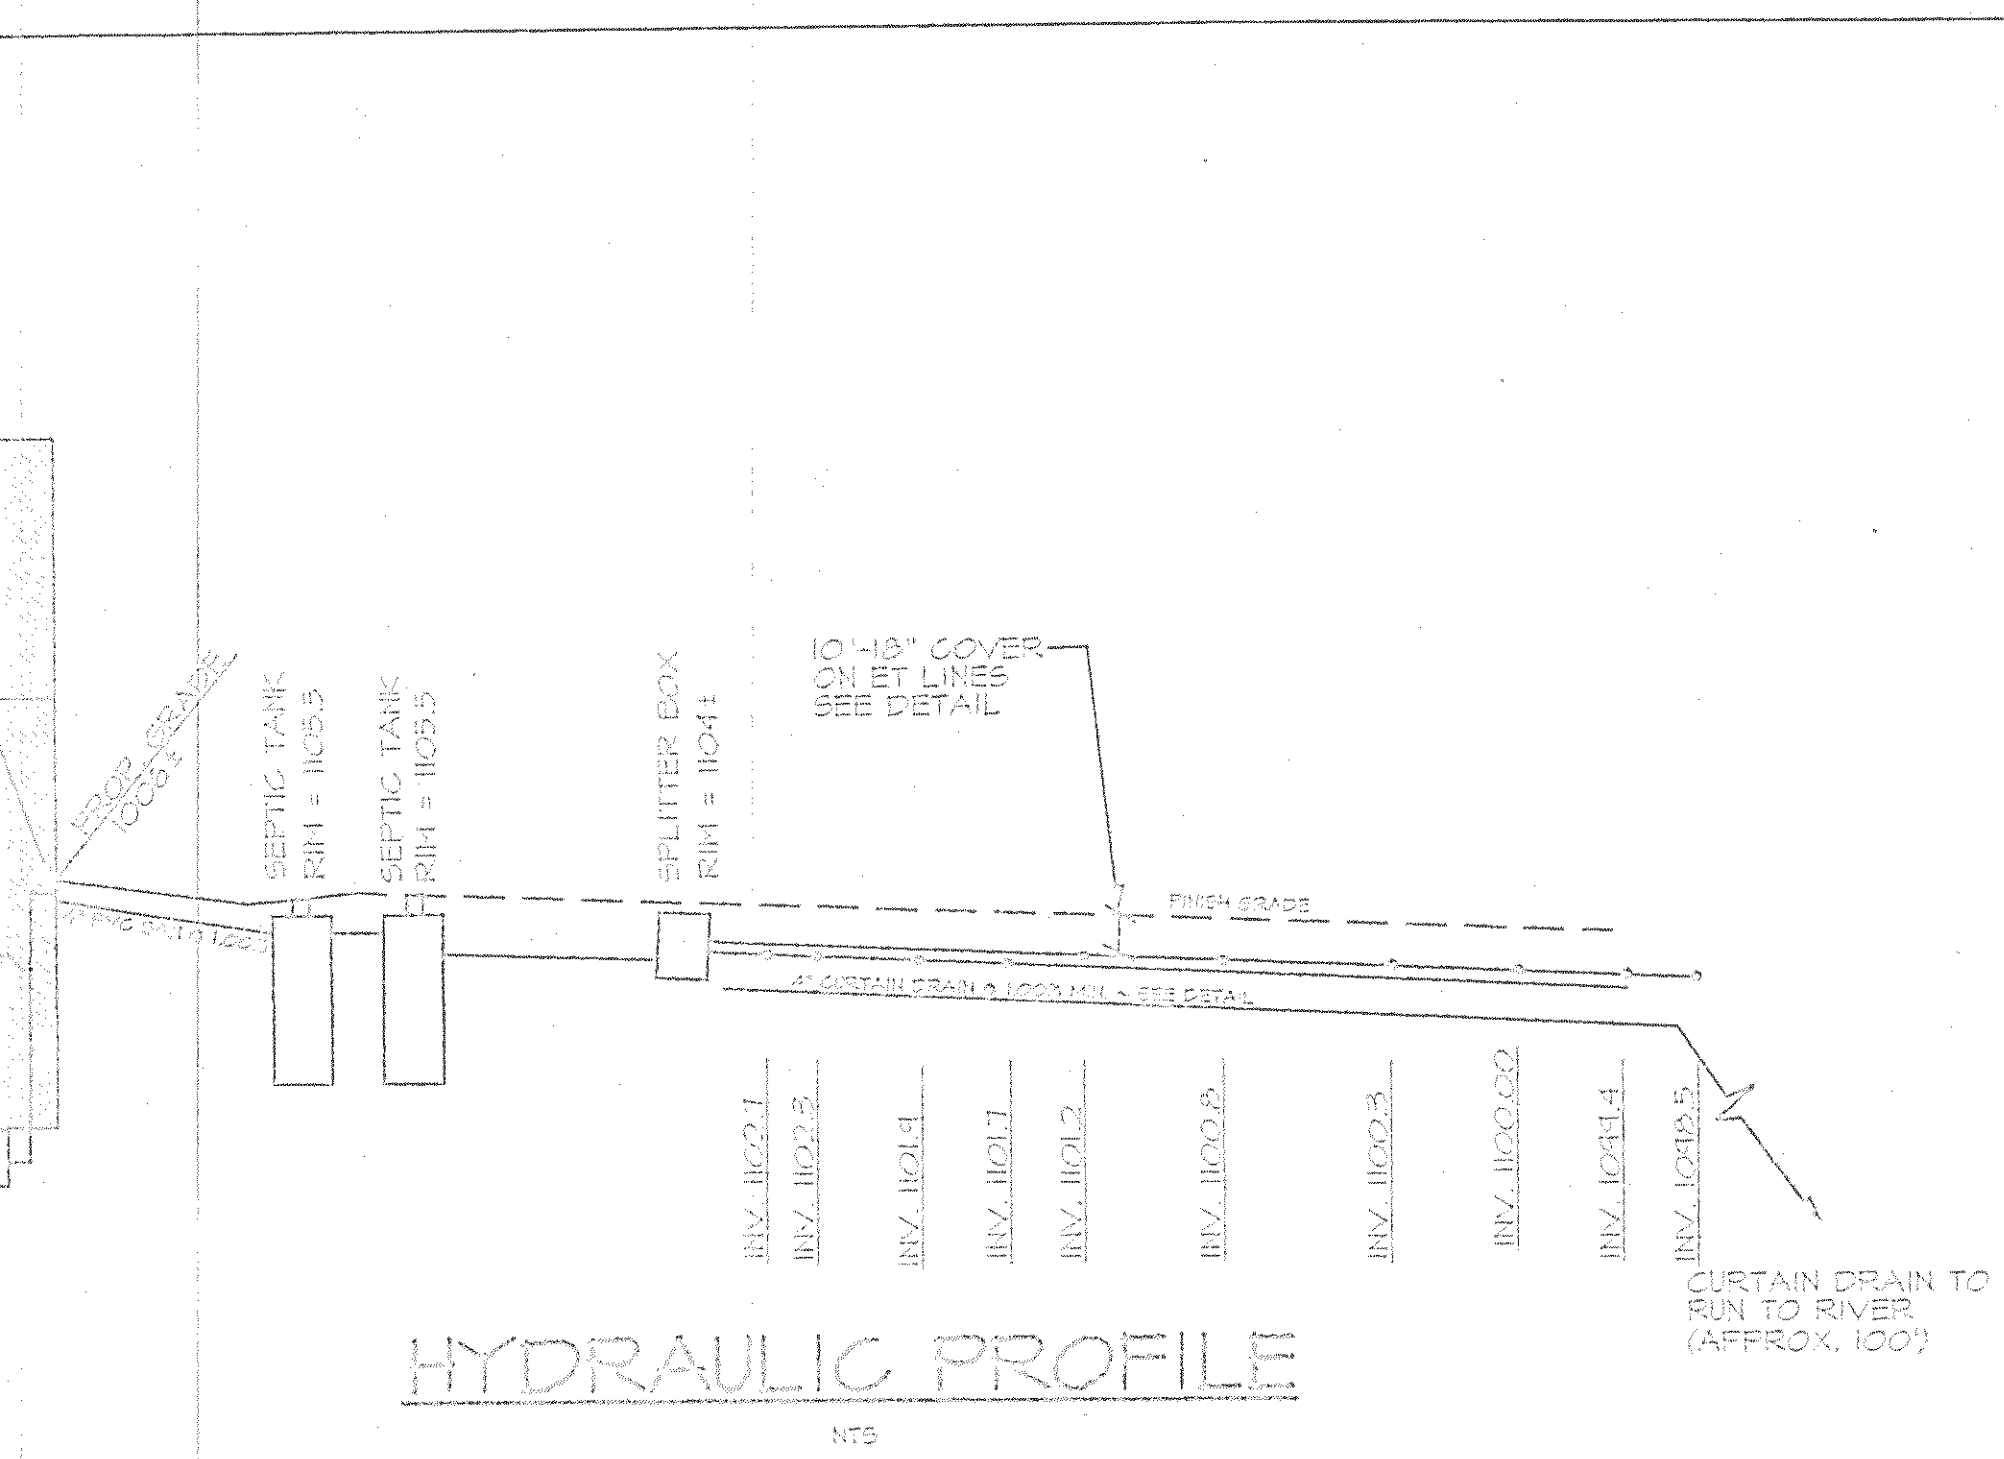


REVIEWED AND ACCEPTED
LAKE COUNTY GENERAL
HEALTH DISTRICT

Date: 1/25/01
By: David B. Norris

SEWAGE DISPOSAL PERMIT MUST BE
OBTAINED BY A LAKE COUNTY LICENSED
INSTALLER BEFORE INSTALLATION IS
COMPLETED.

PROP. GRADING - SEE
SITE PLAN PREPARED
BY RUDY SCHWARTZ
DATED AUG. 24, 2000

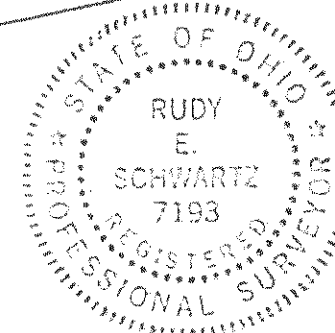

I CERTIFY THAT THIS PHOTOGRAPHY INDICATED BY
1" CONTOURS, AND ELEVATIONS SHOWN HEREON
REPRESENT A FIELD SURVEY MADE BY ME IN AUGUST
OF 2000.


1-22-01



SEPTIC SYSTEM DESIGN
CERTIFICATION

Bruce R. Landeg
BRUCE R. LANDEG P.E. 51659

01/10/01
DATE

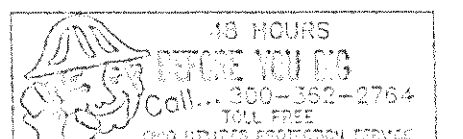

NOTES: 1. CONTRACTOR TO FIELD VERIFY LOCATIONS
OF ALL UNDERGROUND UTILITIES, INCLUDING
ALL UNDERGROUND ELECTRICAL LINES.
2. SEE HOUSE PLANS FOR DETAILS AND
COMPLETE CONSTRUCTION INFORMATION.

Prepared For:
G.I.S. LLC
7701 Crille Road
Painesville, Ohio 44077

Original Survey Prepared By:
Rudy E. Schwartz
Professional Surveyor
15750 Auburn Road
Newbury, Ohio 44065
Telephone (440) 554-7528
Fax (440) 554-5675

JAN 23 2001