
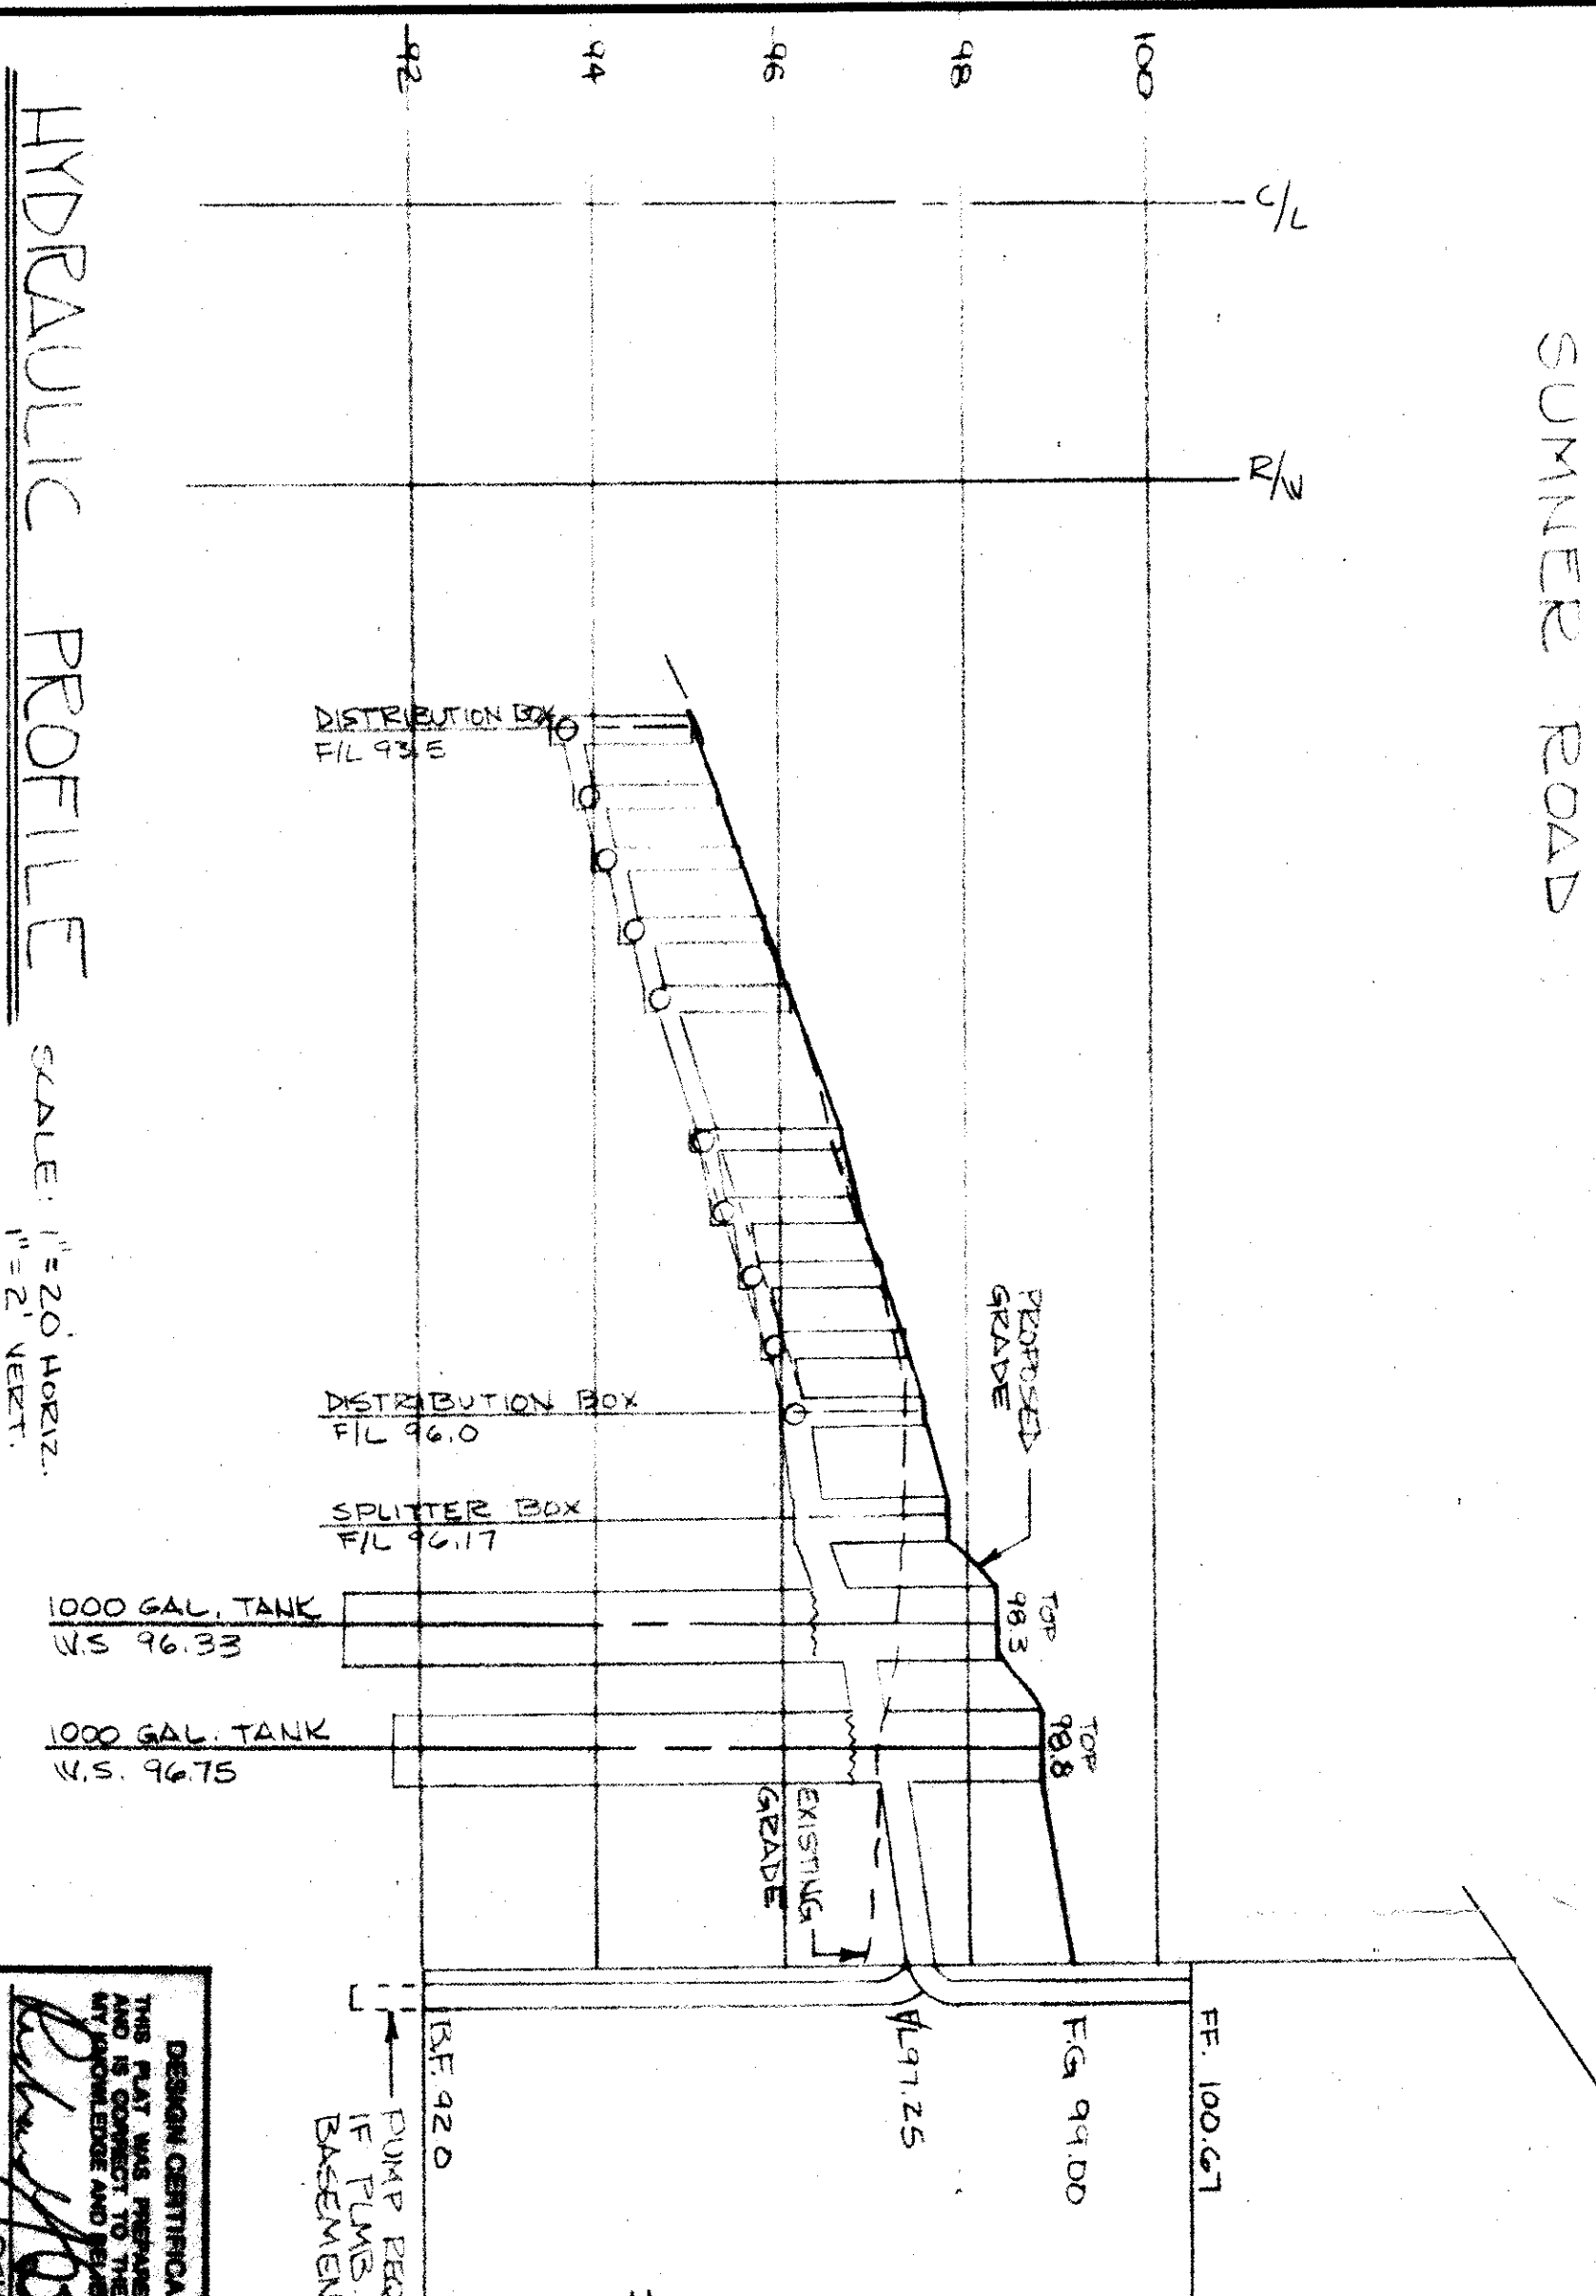


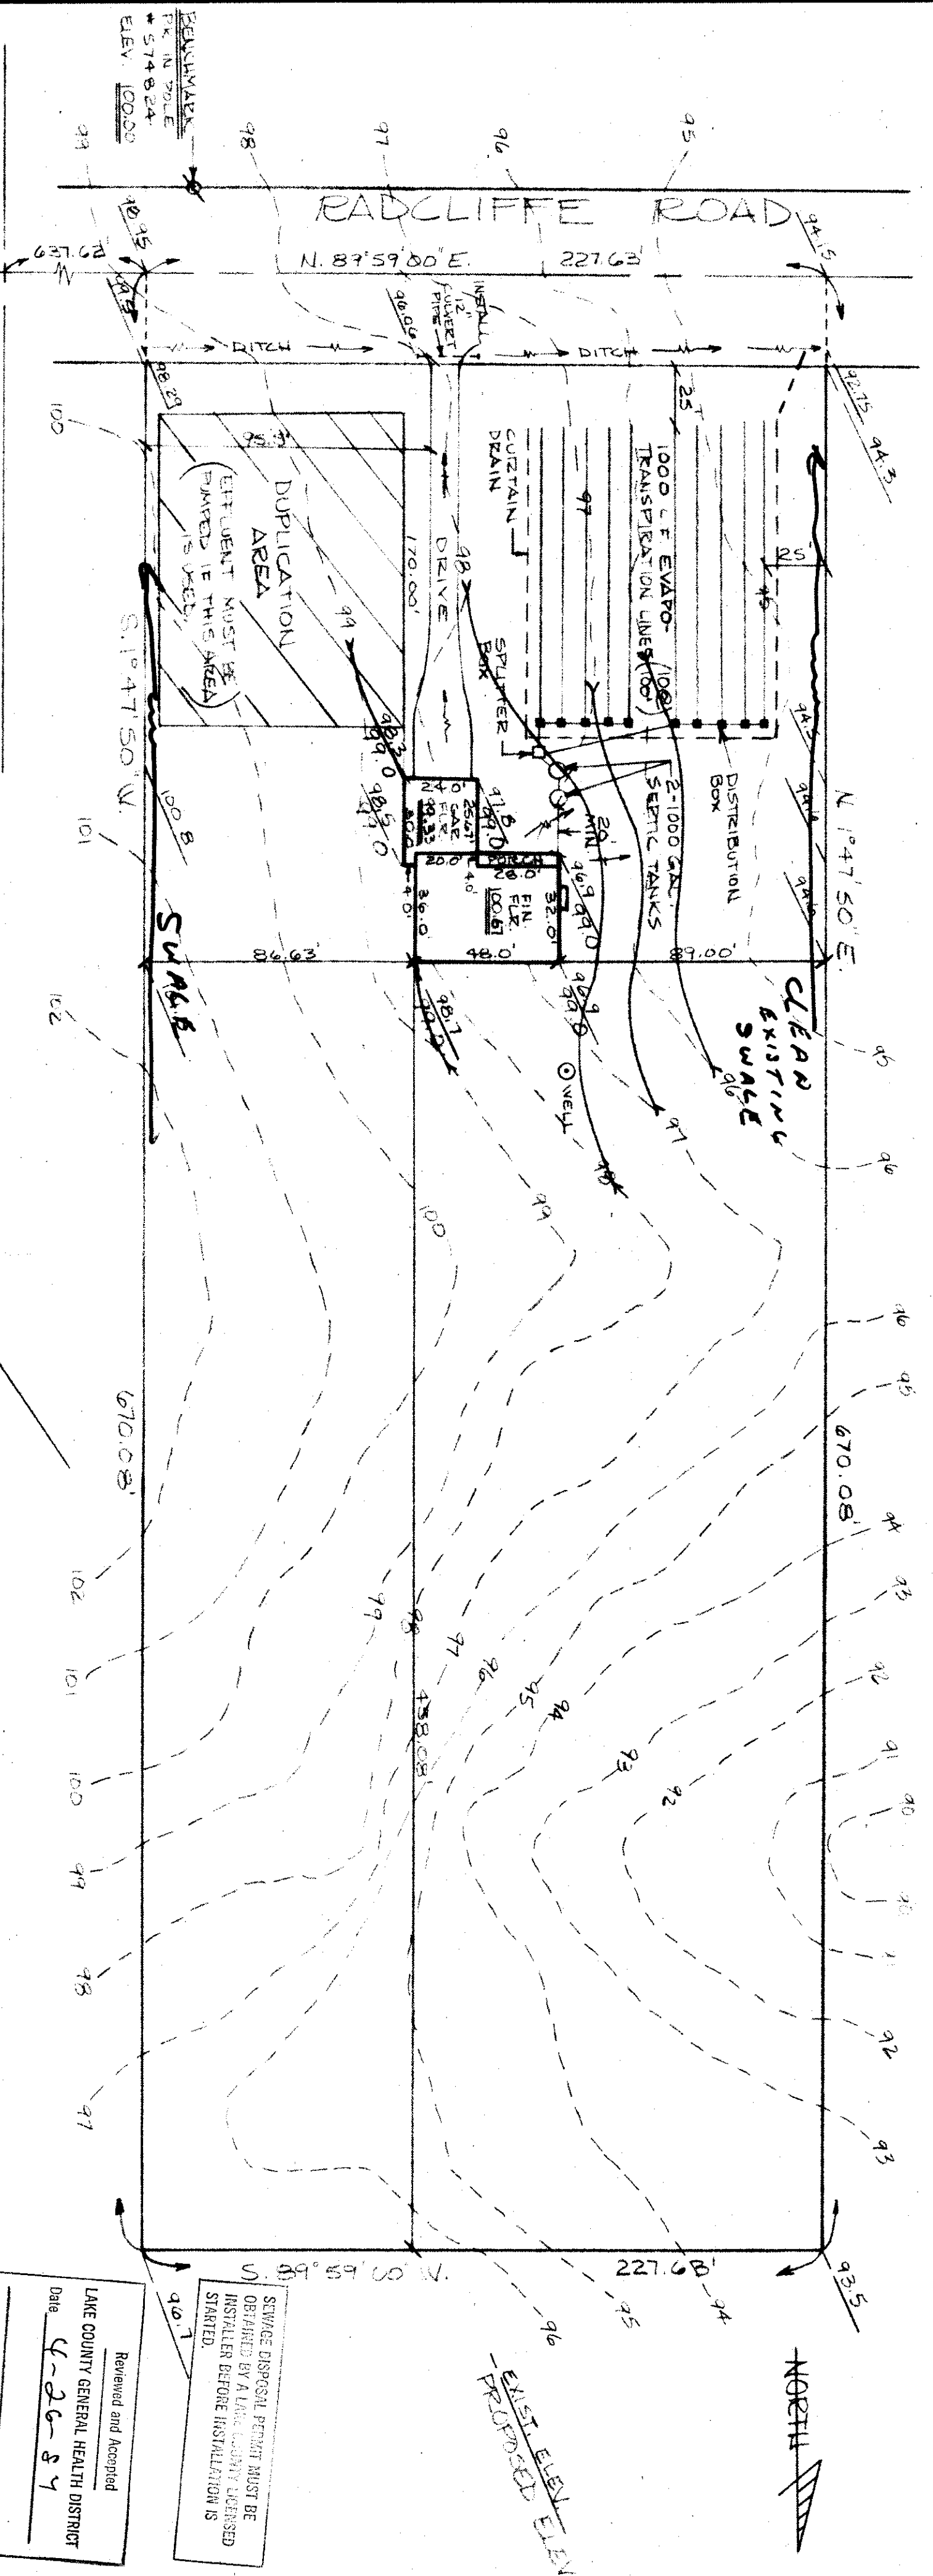

DESIGN CERTIFICATION:
THIS PLAN WAS PREPARED BY ME AND IS CORRECT TO THE BEST OF MY KNOWLEDGE AND BELIEF.
John Kohr
DATE: 4-24-84
SCALE: 1"=40'
DRAWN BY: RLS
CHECKED BY: NO.

COLPETZER WOODS
CONSULTANTS, INC.
MENTOR, OHIO 44060

JOHN KOHR
BEING PART OF LOT NO. 3
IN TOWNSHIP, LAKE COUNTY, OHIO

CONTRACT NO.
84-093

EVAPOTRANSPIRATION TRENCH DETAIL
NO SCALE

2" MIN. TOPSOIL
SAND 6" MAX.
GRAVEL
4" RIGID PERFORATED PIPE
24" SAND

CURTAIN DRAIN TRENCH DETAIL
NO SCALE

2" MIN. TOPSOIL
3/4" to 1 1/2" GRAVEL
4" RIGID PERFORATED PIPE
8" MIN.

NOTE: TOPOGRAPHY OBTAINED FROM PLAT BY JAMES RUSSELL, REGISTERED SURVEYOR #55491.

DATE: 4-24-84
BY: J. Woods
1395 20 WING

Reviewed and Accepted
LAKE COUNTY GENERAL HEALTH DISTRICT
Date: 4-26-84
JOEL LUGA, R. S. M. P. H.
Health Commissioner
By: *[Signature]*

SEWAGE DISPOSAL PERMIT MUST BE OBTAINED BY A LAKE COUNTY LICENSED INSTALLER BEFORE INSTALLATION IS STARTED.

EXISTING ELEV.
PROPOSED ELEV.