
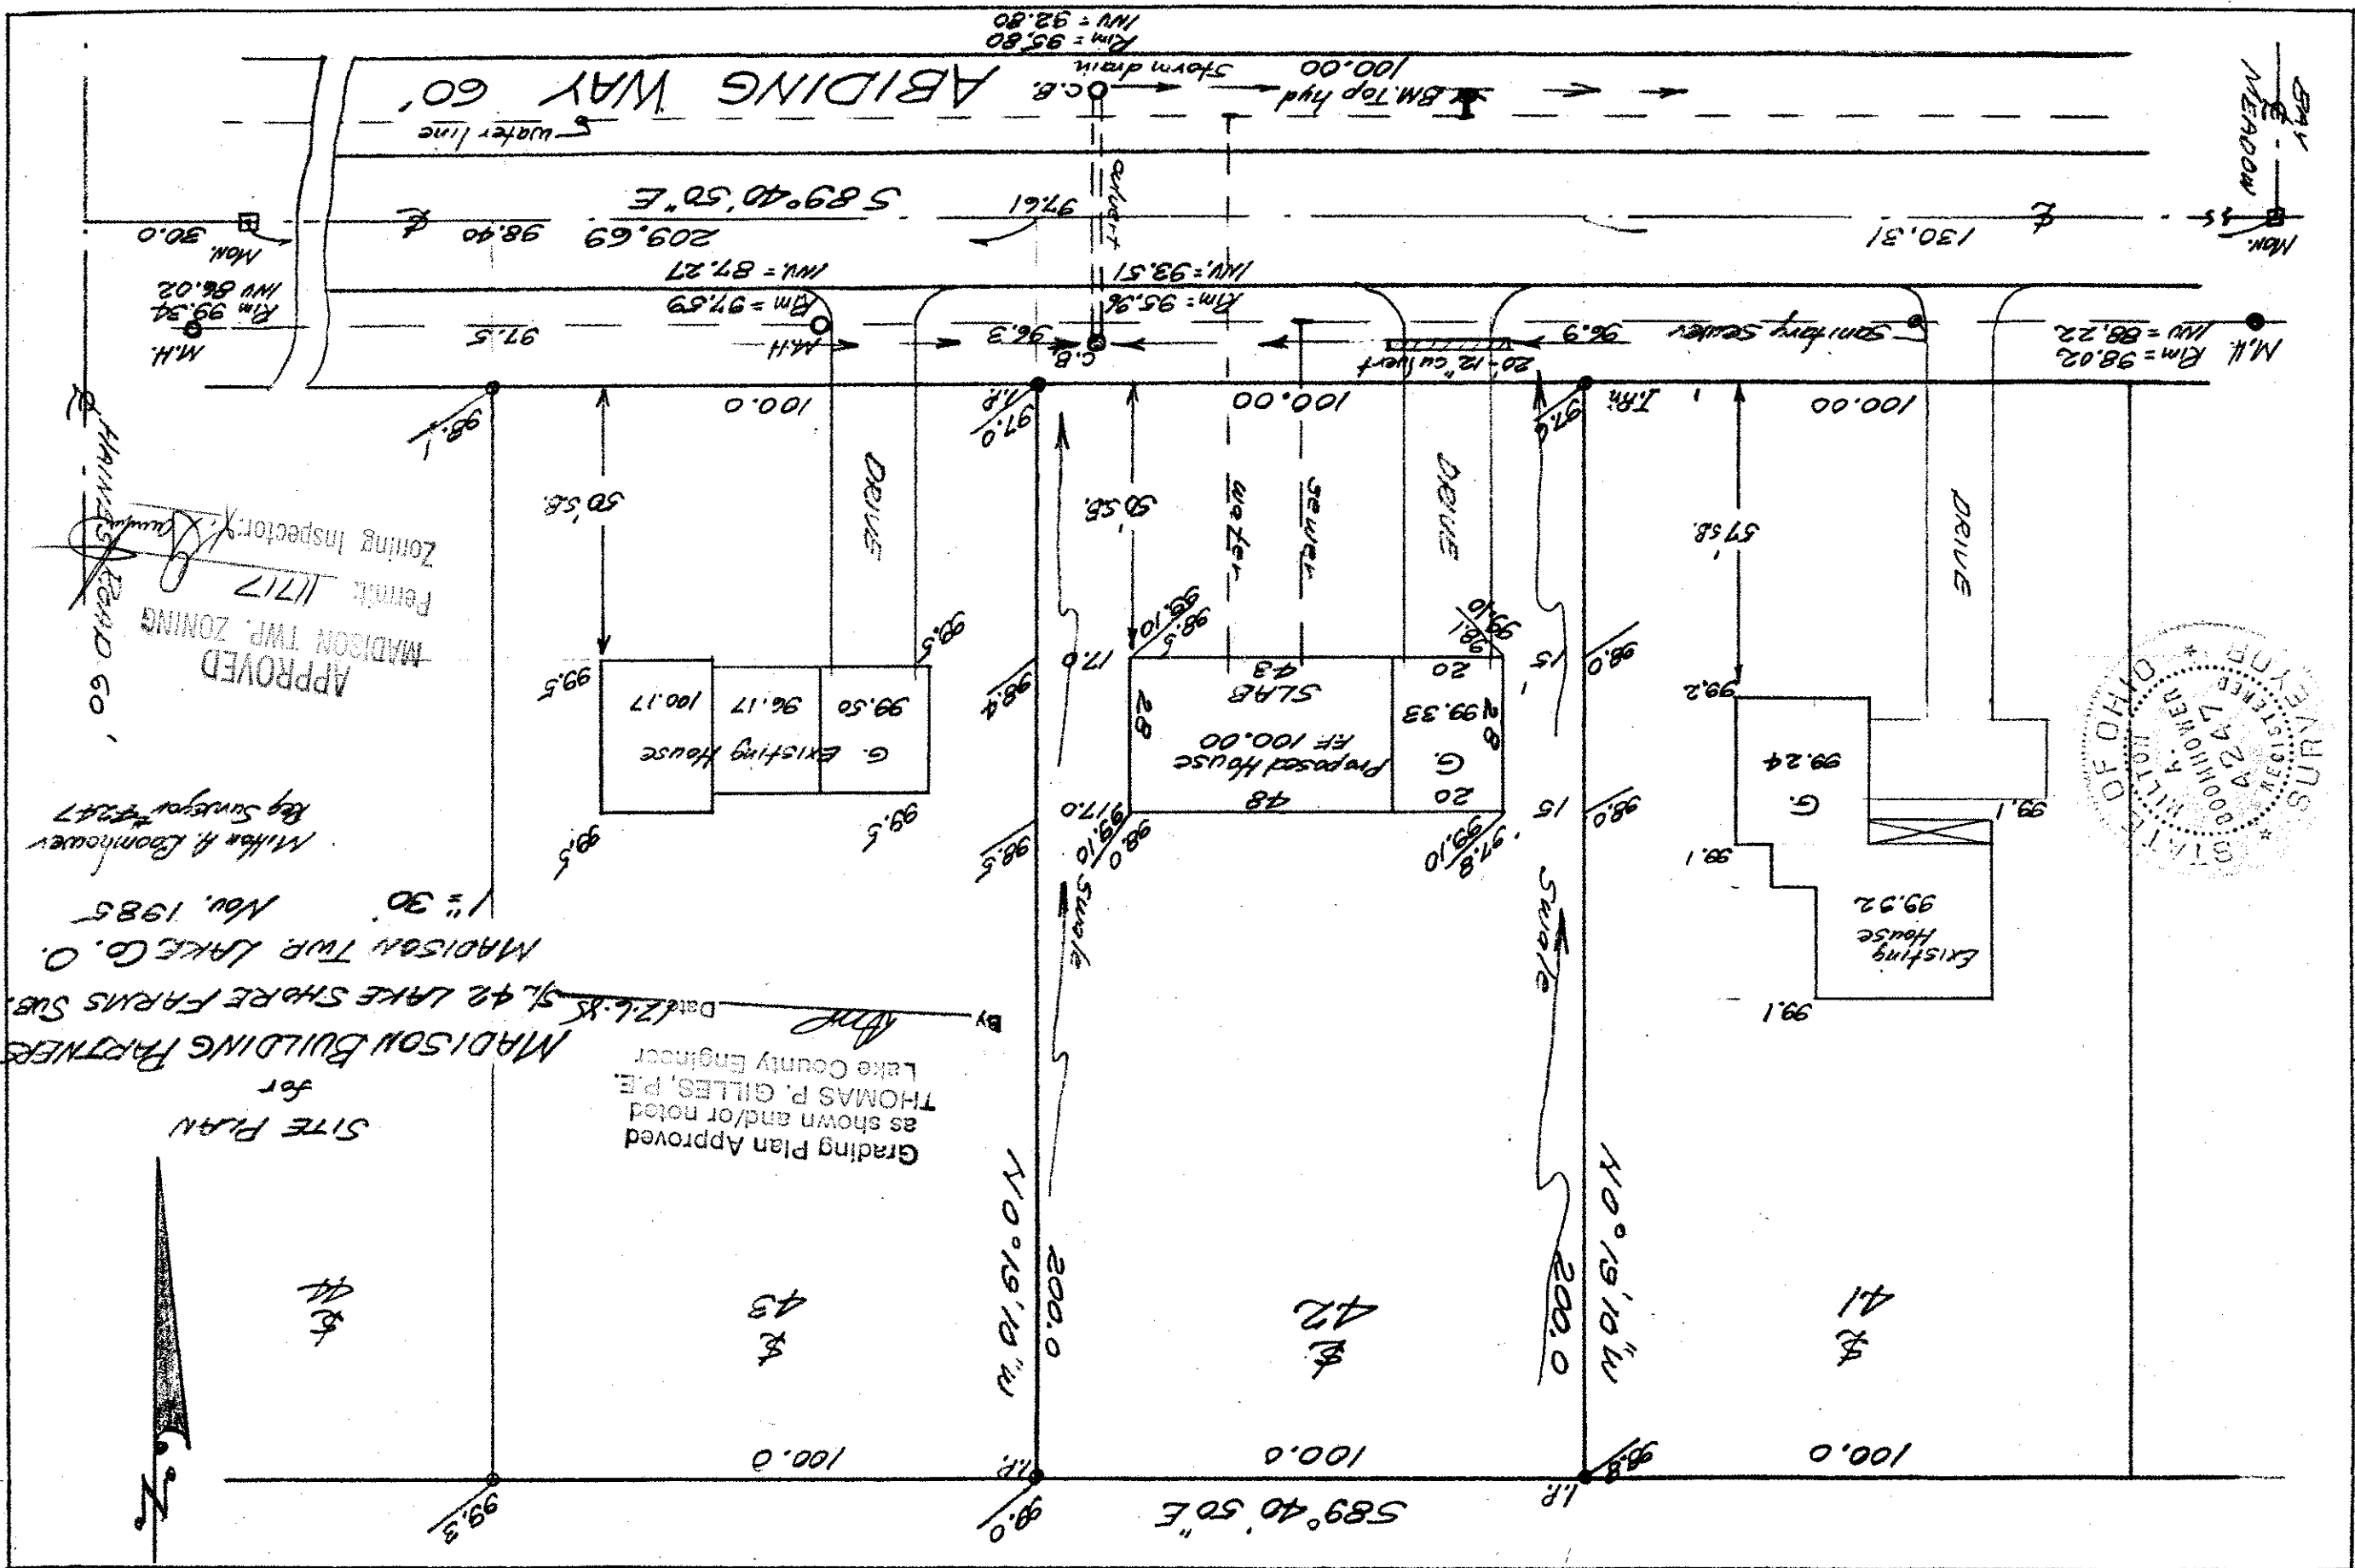


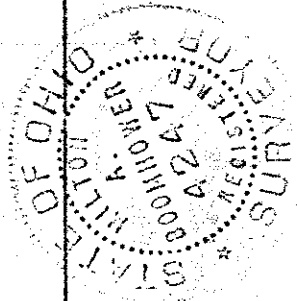

SITE PLAN
for
MADISON BUILDING PARTNERS
12.6.85
Date
THOMAS P. GILLES, P.E.
Lake County Engineer
Grading Plan Approved
as shown and/or noted
By *TPG*

MADISON TWP. LAKE CO. O.
Nov. 1985
Mike H. Bloomhouse
Reg. Surveyor #2947

APPROVED
MADISON TWP. ZONING
Permit # 11717
Zoning Inspector: *[Signature]*

CHANNING ROAD 60'