

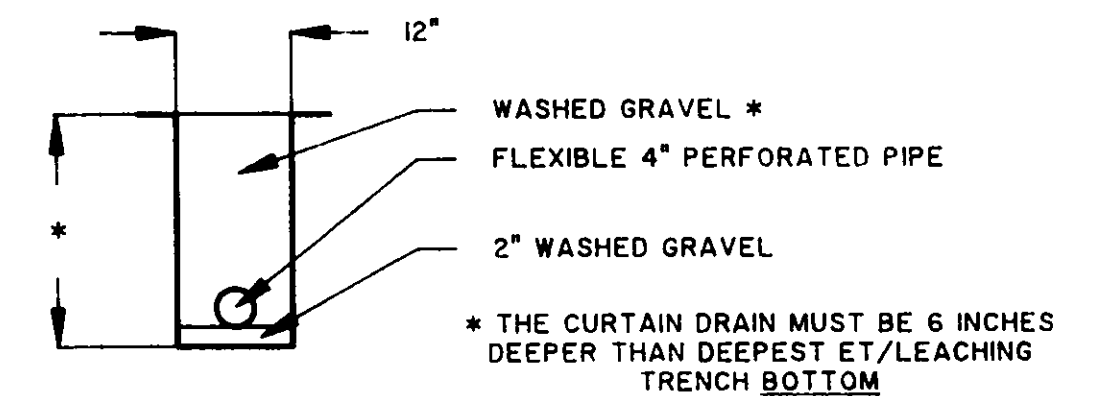


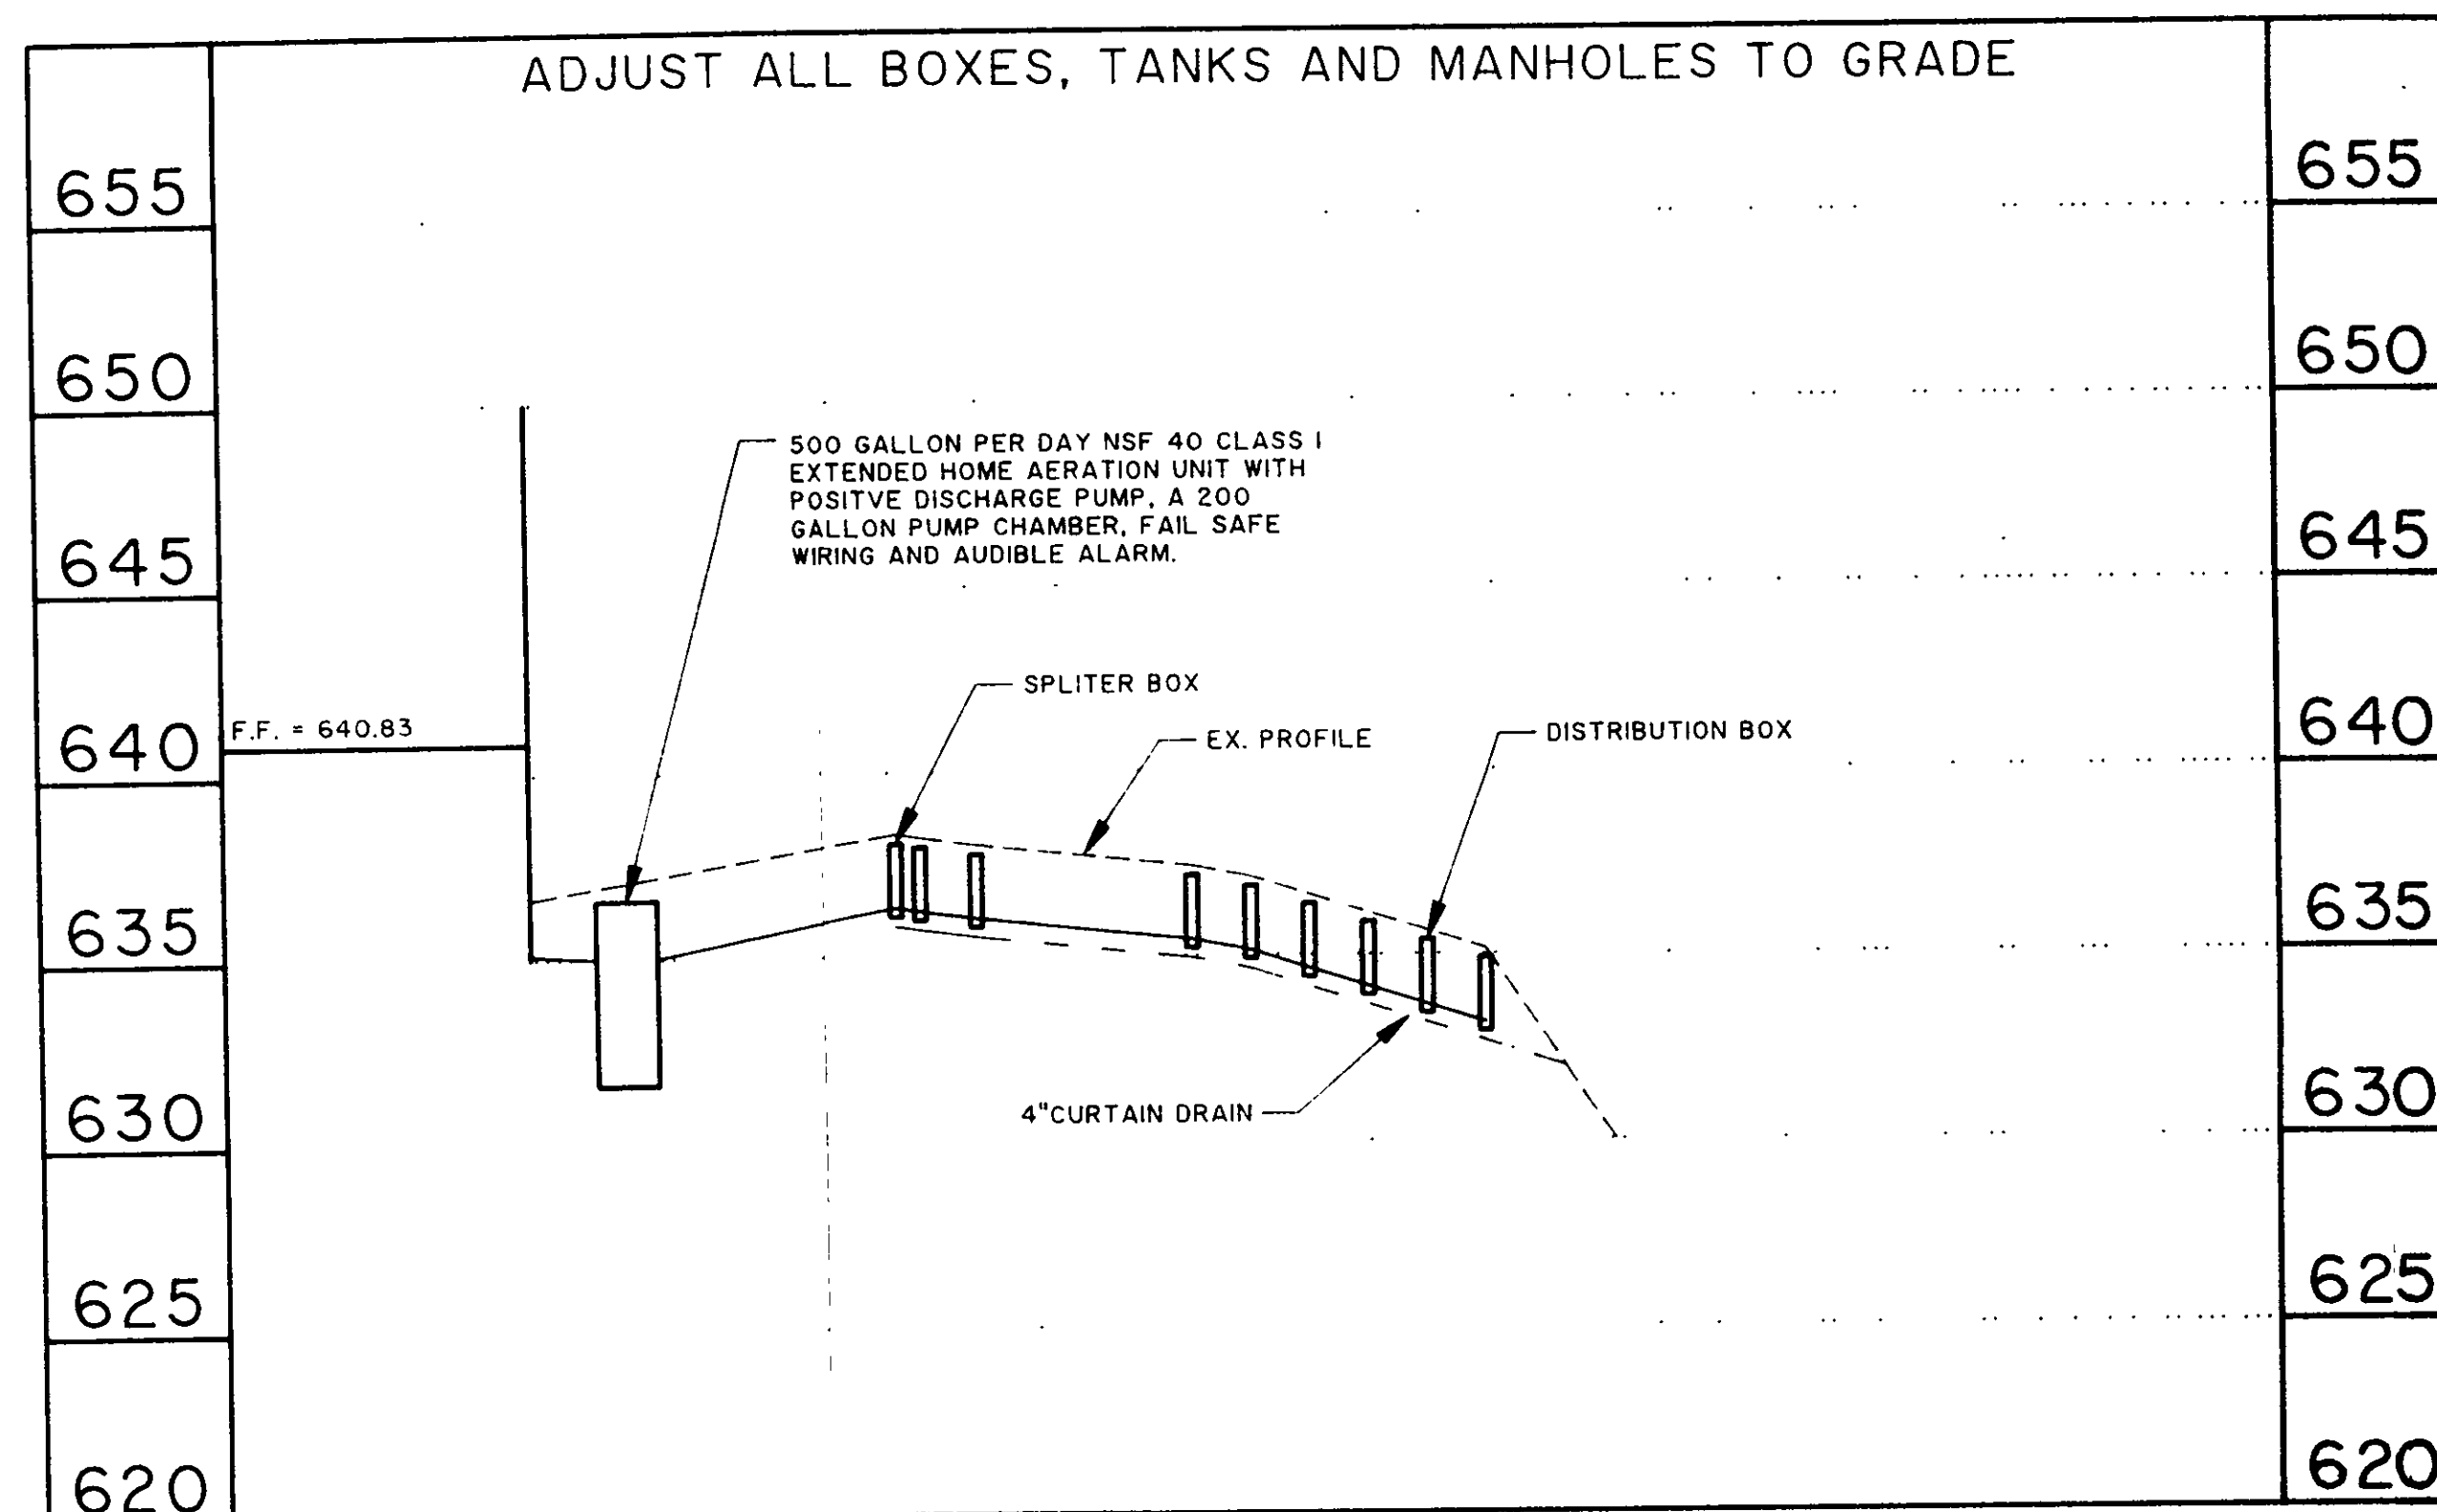


TYPICAL CURTAIN DRAIN CROSS SECTION

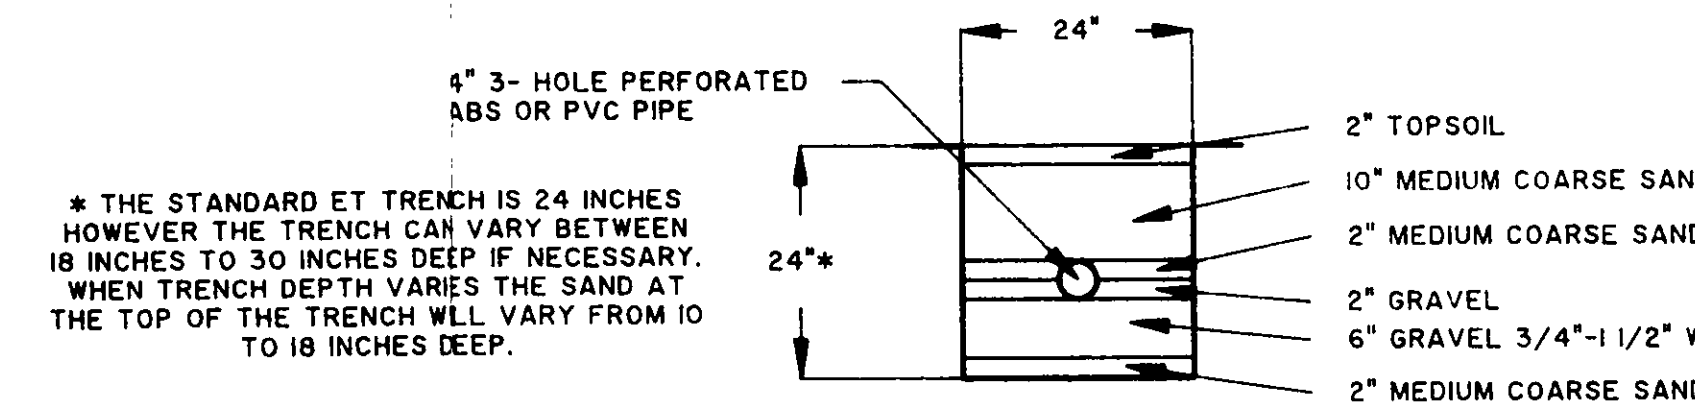


TYPICAL EVAPOTRANSPIRATION TRENCH CROSS SECTION

GRAPHIC SCALE

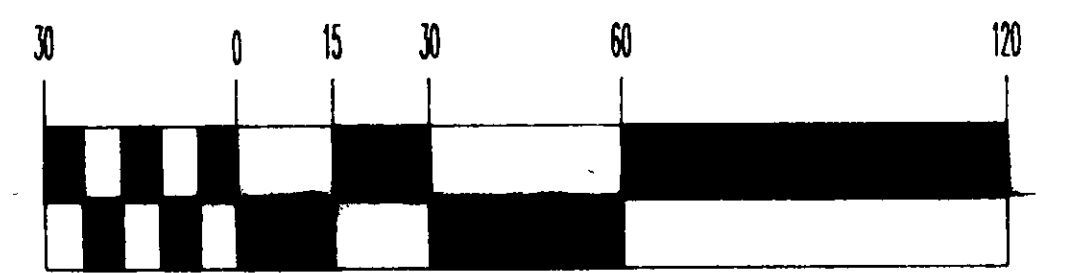


(IN FEET)
1 inch = 30 ft

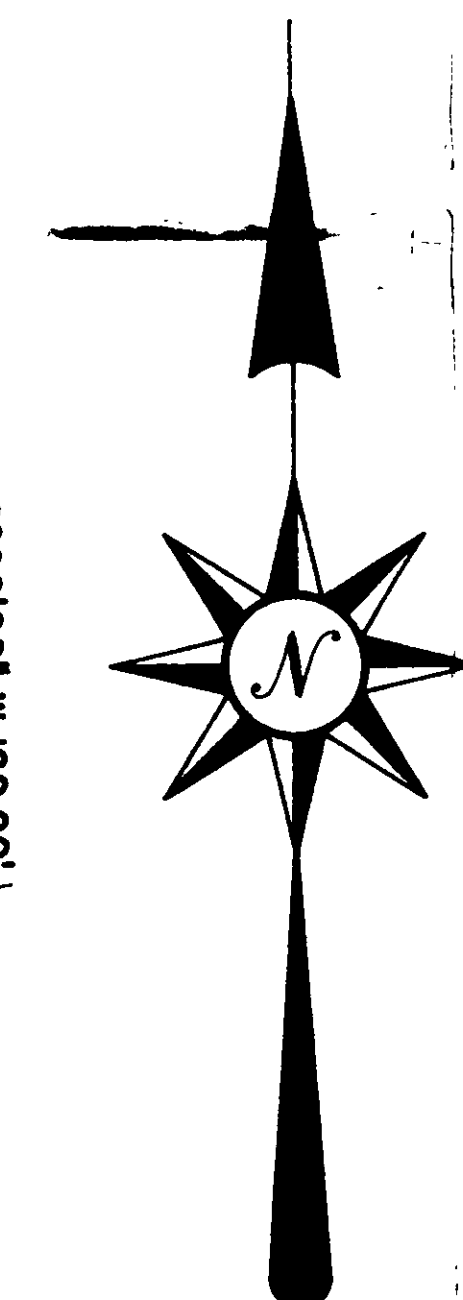

GENERAL NOTES:

1. DRIVEWAY APRON TO BE 6" THICK
2. BENCHMARK - TOP OF IRON PIN LOCATED AT NORTHWEST PROPERTY CORNER, ELEV.=639.10

LEGEND

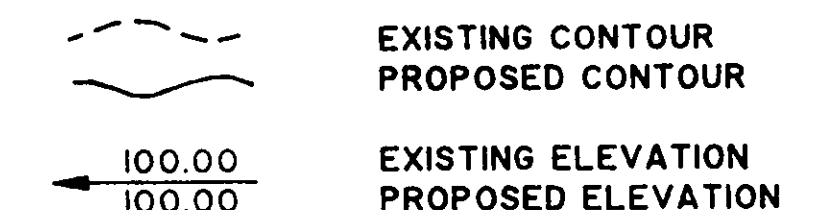

CERTIFICATION

"I THE UNDERSIGNED HEREBY CERTIFY THAT THIS TOPOGRAPHY INDICATED BY 'I' CONTOURS AND ELEVATIONS SHOWN HEREON REPRESENTS AN ACTUAL SURVEY MADE BY ME ON THE 6th DAY OF MARCH, 1998 AND THE ELEVATIONS WERE TAKEN AT APPROPRIATE INTERVALS AND AS OF THAT DAY THEY EXISTED AS INDICATED HEREON.


"I HEREBY CERTIFY THAT THIS PLAN WAS PREPARED BY ME AND IS CORRECT TO THE BEST OF MY KNOWLEDGE"

DAVID W. NOVAK, P.S. No. 7507


REVIEWED AND ACCEPTED
LAKE COUNTY GENERAL
HEALTH DISTRICT

Date 5/17/98 BY Daniel D. Hall

SEWAGE DISPOSAL PERMIT MUST BE
OBTAINED BY A LAKE COUNTY LICENSED
INSTALLER BEFORE INSTALLATION IS
STARTED.

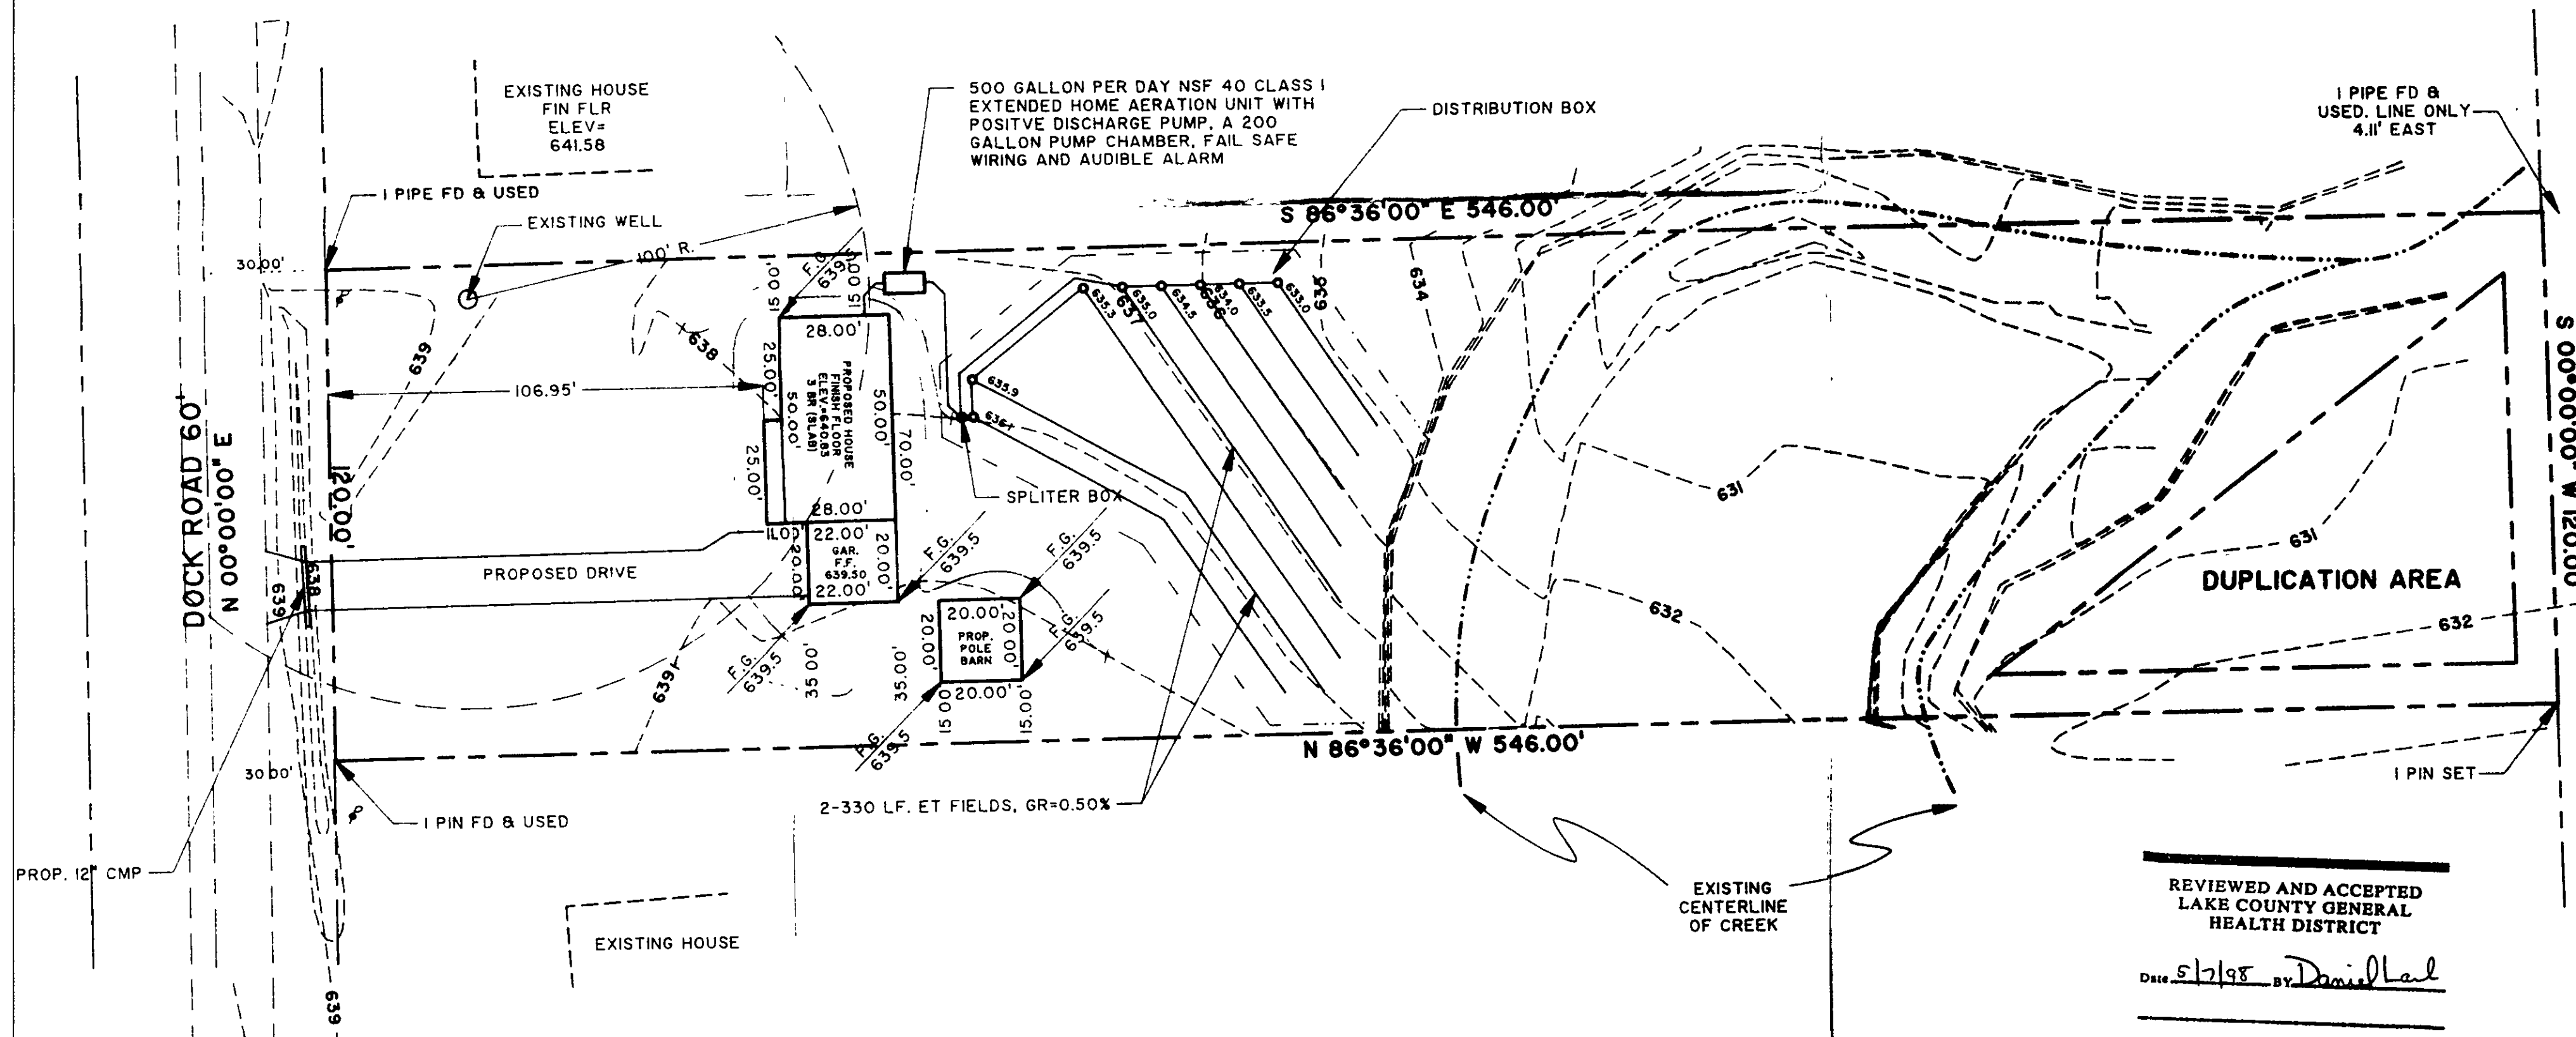

DESCRIPTION	DATE	BY	CHK'D.

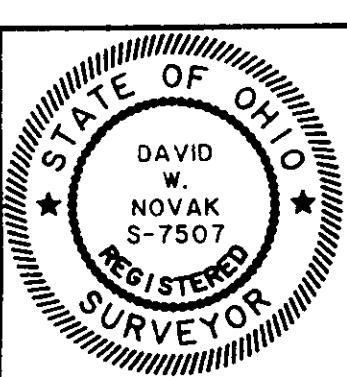

Himebaugh and Novak
Surveyors and Site Consultants
38342 Western Parkway, Unit 10
Willoughby, Ohio 44094
(440) 946-1761, (440) 918-0486

NEUBERT CONSTRUCTION, INC.
3871 CENTER ROAD, PERRY, OHIO 44081

DATE:	MARCH 10, 1998
DRAWN BY:	C.R. KRAFT
CHECKED BY:	D. NOVAK
APPROVED BY:	
F.B. No.	
Pg.	

SITEPLAN
P.P. NO. 1A-82-009
DOCK ROAD, MADISON, OHIO

APPROVED
MADISON TOWNSHIP ZONING
DATE 5/13/98
BY 26 15753