


M. H. A. Boudier
Rep. Boudier #727

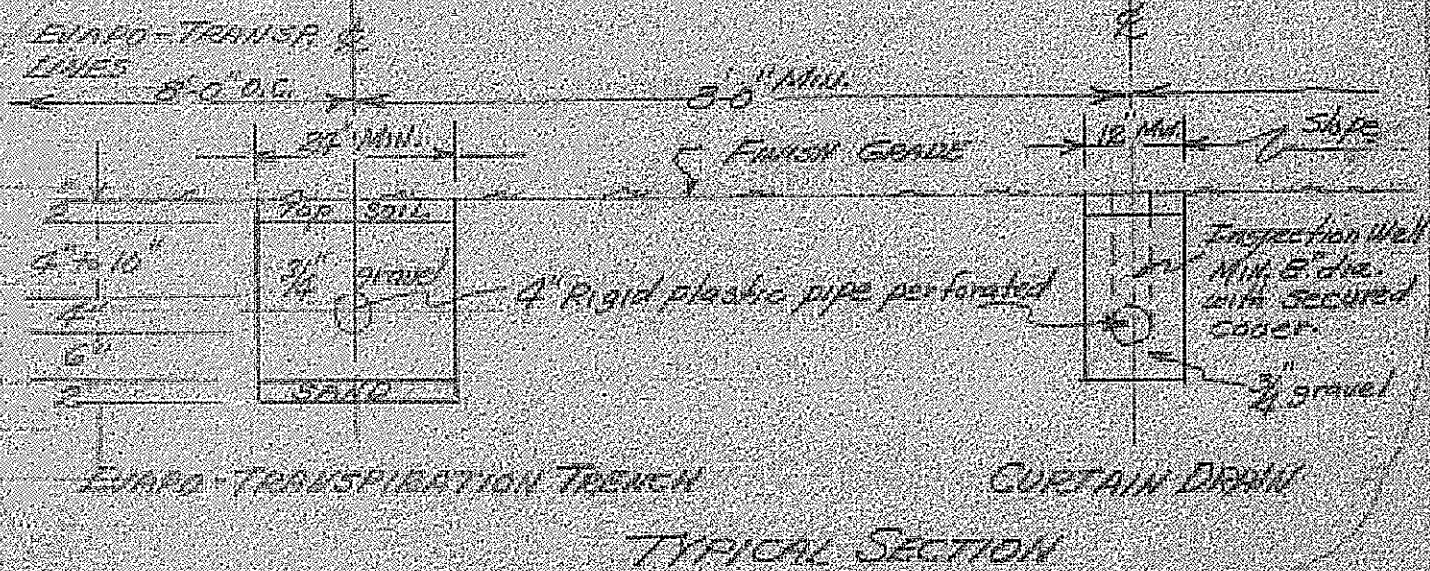

LOW YIELD WATER
FIXTURES REQUIRED
ON ALL
Shower Head
Toilet

SEWAGE DISPOSAL PERMIT MUST BE
OBTAINED BY A LAKE COUNTY LICENSED
INSTALLER BEFORE INSTALLATION IS
STARTED.

- A. To be brought to finished grade
 1. Septic tank, manhole covers
 2. Splitter box, catch
 3. Distribution box, cover
 4. Vent pipe
- B. No further work to be done on the
trench or slope of existing drains
- C. All excavated lines to be changed into
conduits

SEWAGE SYSTEM MUST BE INSPECTED
BY HEALTH DEPARTMENT BEFORE
COVERING

