

'D:

OR PIPE FOUND OR SET

EXISTING ELEVATION

PROPOSED ELEVATION

PROPOSED FLOW

4. ELEVATION 104.77

JP OF HYDRANT AT BETWEEN SIL 976 & 979

FINISH FLOOR 102.43 BSMT. FLOOR SLAB

TOP FOOTER GARAGE FLOOR 101.1

SAN. CONN. 95.3 ± STM. CONN. NONE

AS BUILT FINISH FLOOR

AS BUILT GARAGE FLOOR

AS BUILT BASEMENT FLOOR

PLOT PLAN FOR SUBLOT'S 965+966

PERMANENT PARCEL No.

STREET ADDRESS DUNBAR 1625

IN THE ~~MADISON~~ GOLF LIKE LANDS SUBDIVISION

IN THE ~~GRAND~~ MADISON TOWNSHIP COUNTY, OHIO

PREPARED FOR SUE FORELL

DATE SCALE 1"=20'

AS BUILT DATE


AS BUILT ELEVATIONS (K&B)

SIDEWALKS AND APRONS (6" THICK AT DRIVEWAYS)

PROPOSED SWALES

SCHADE SURVEYING COMPANY 951-6454

FILE NO 89-732

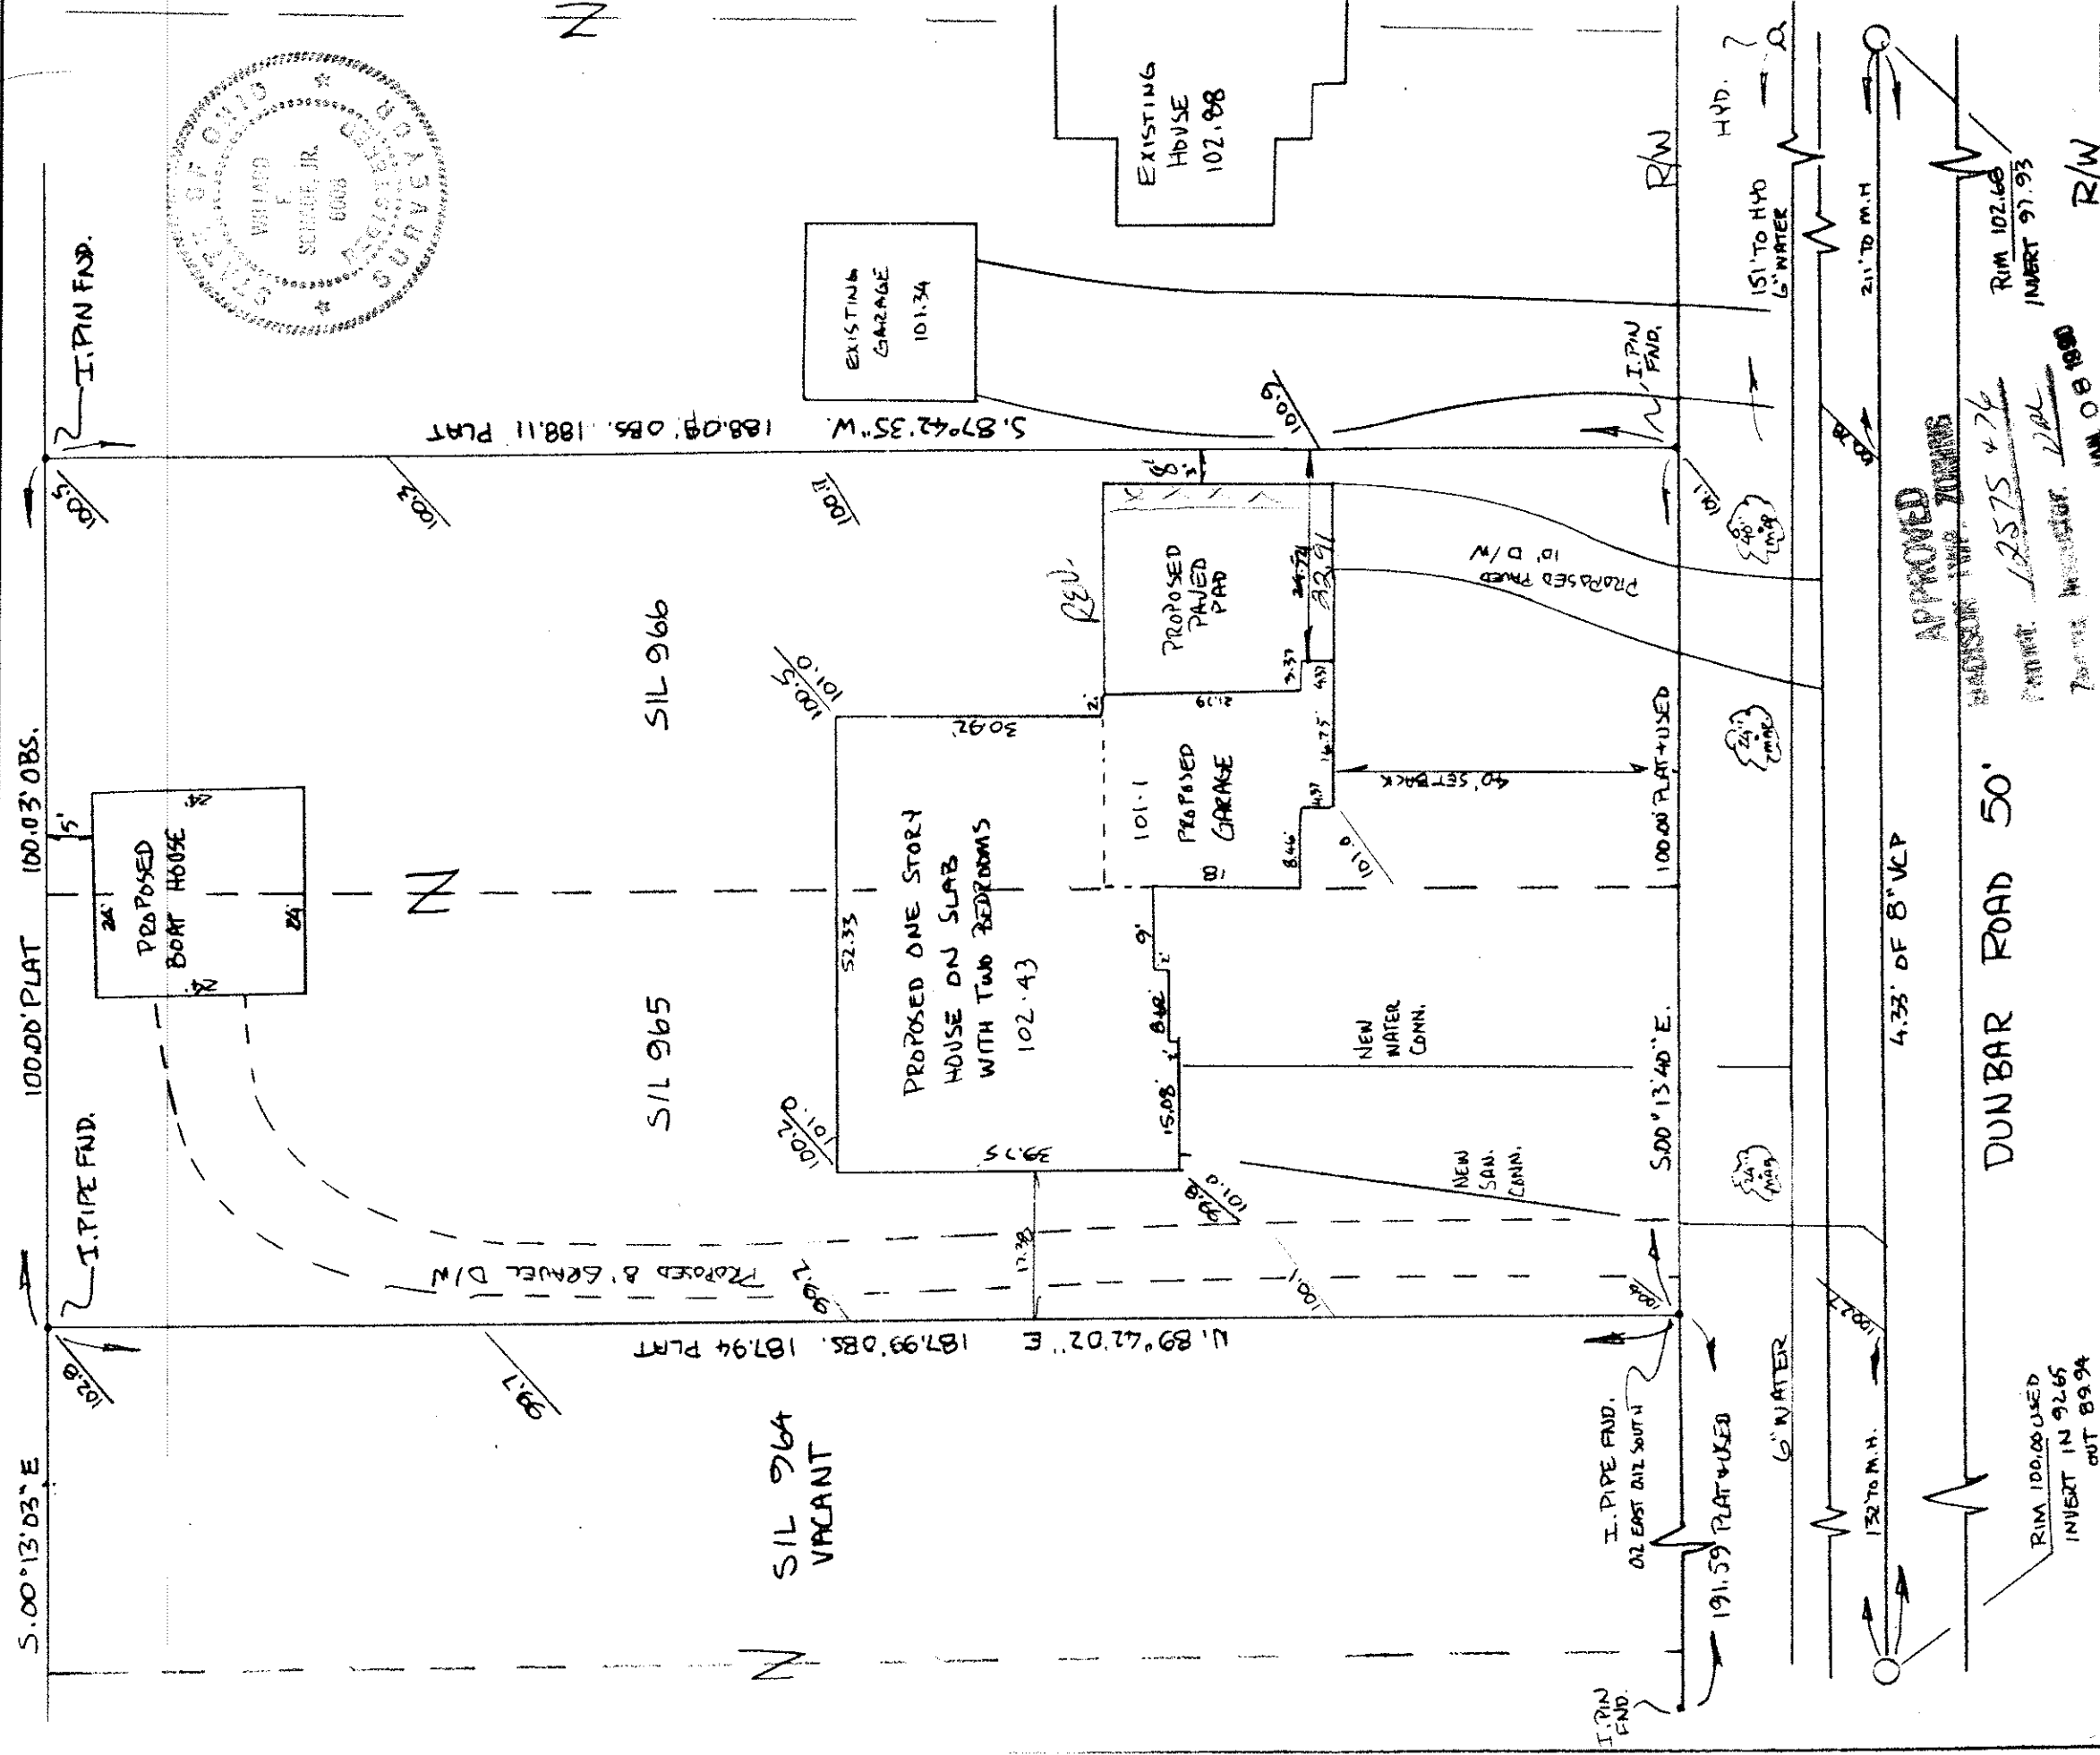

CERTIFICATION:

DIMENSIONS ARE EXPRESSED IN FEET AND DECIMAL PARTS THERE OF
MONUMENTS ARE AT POINTS SHOWN AND ARE CERTIFIED CORRECT

Willard F. Schade
WILLARD F. SCHADE REG. SURVEYOR
6008