


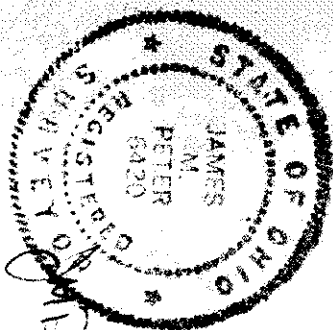

JIM PETER
LAND SURVEY
4759 COOK RD
ROME, OH
44085

LEGEND:

- 102 --- EXISTING CONTOUR ELEVATION
- 102 — PROPOSED CONTOUR ELEVATION
- 101.3
102.0
EXIST ELEV
PROP. ELEV.

SITE PLAN FOR DAVE WELCH


LOT 15 TRACT 4 MADISON TWP. LAKE CO. OHIO

15 MAY 1991

SCALE 1" = 20ft

FF 105.77
EXIST. ELEV. BUG

JOE WELCH ELECT. INC. V 532 P 544

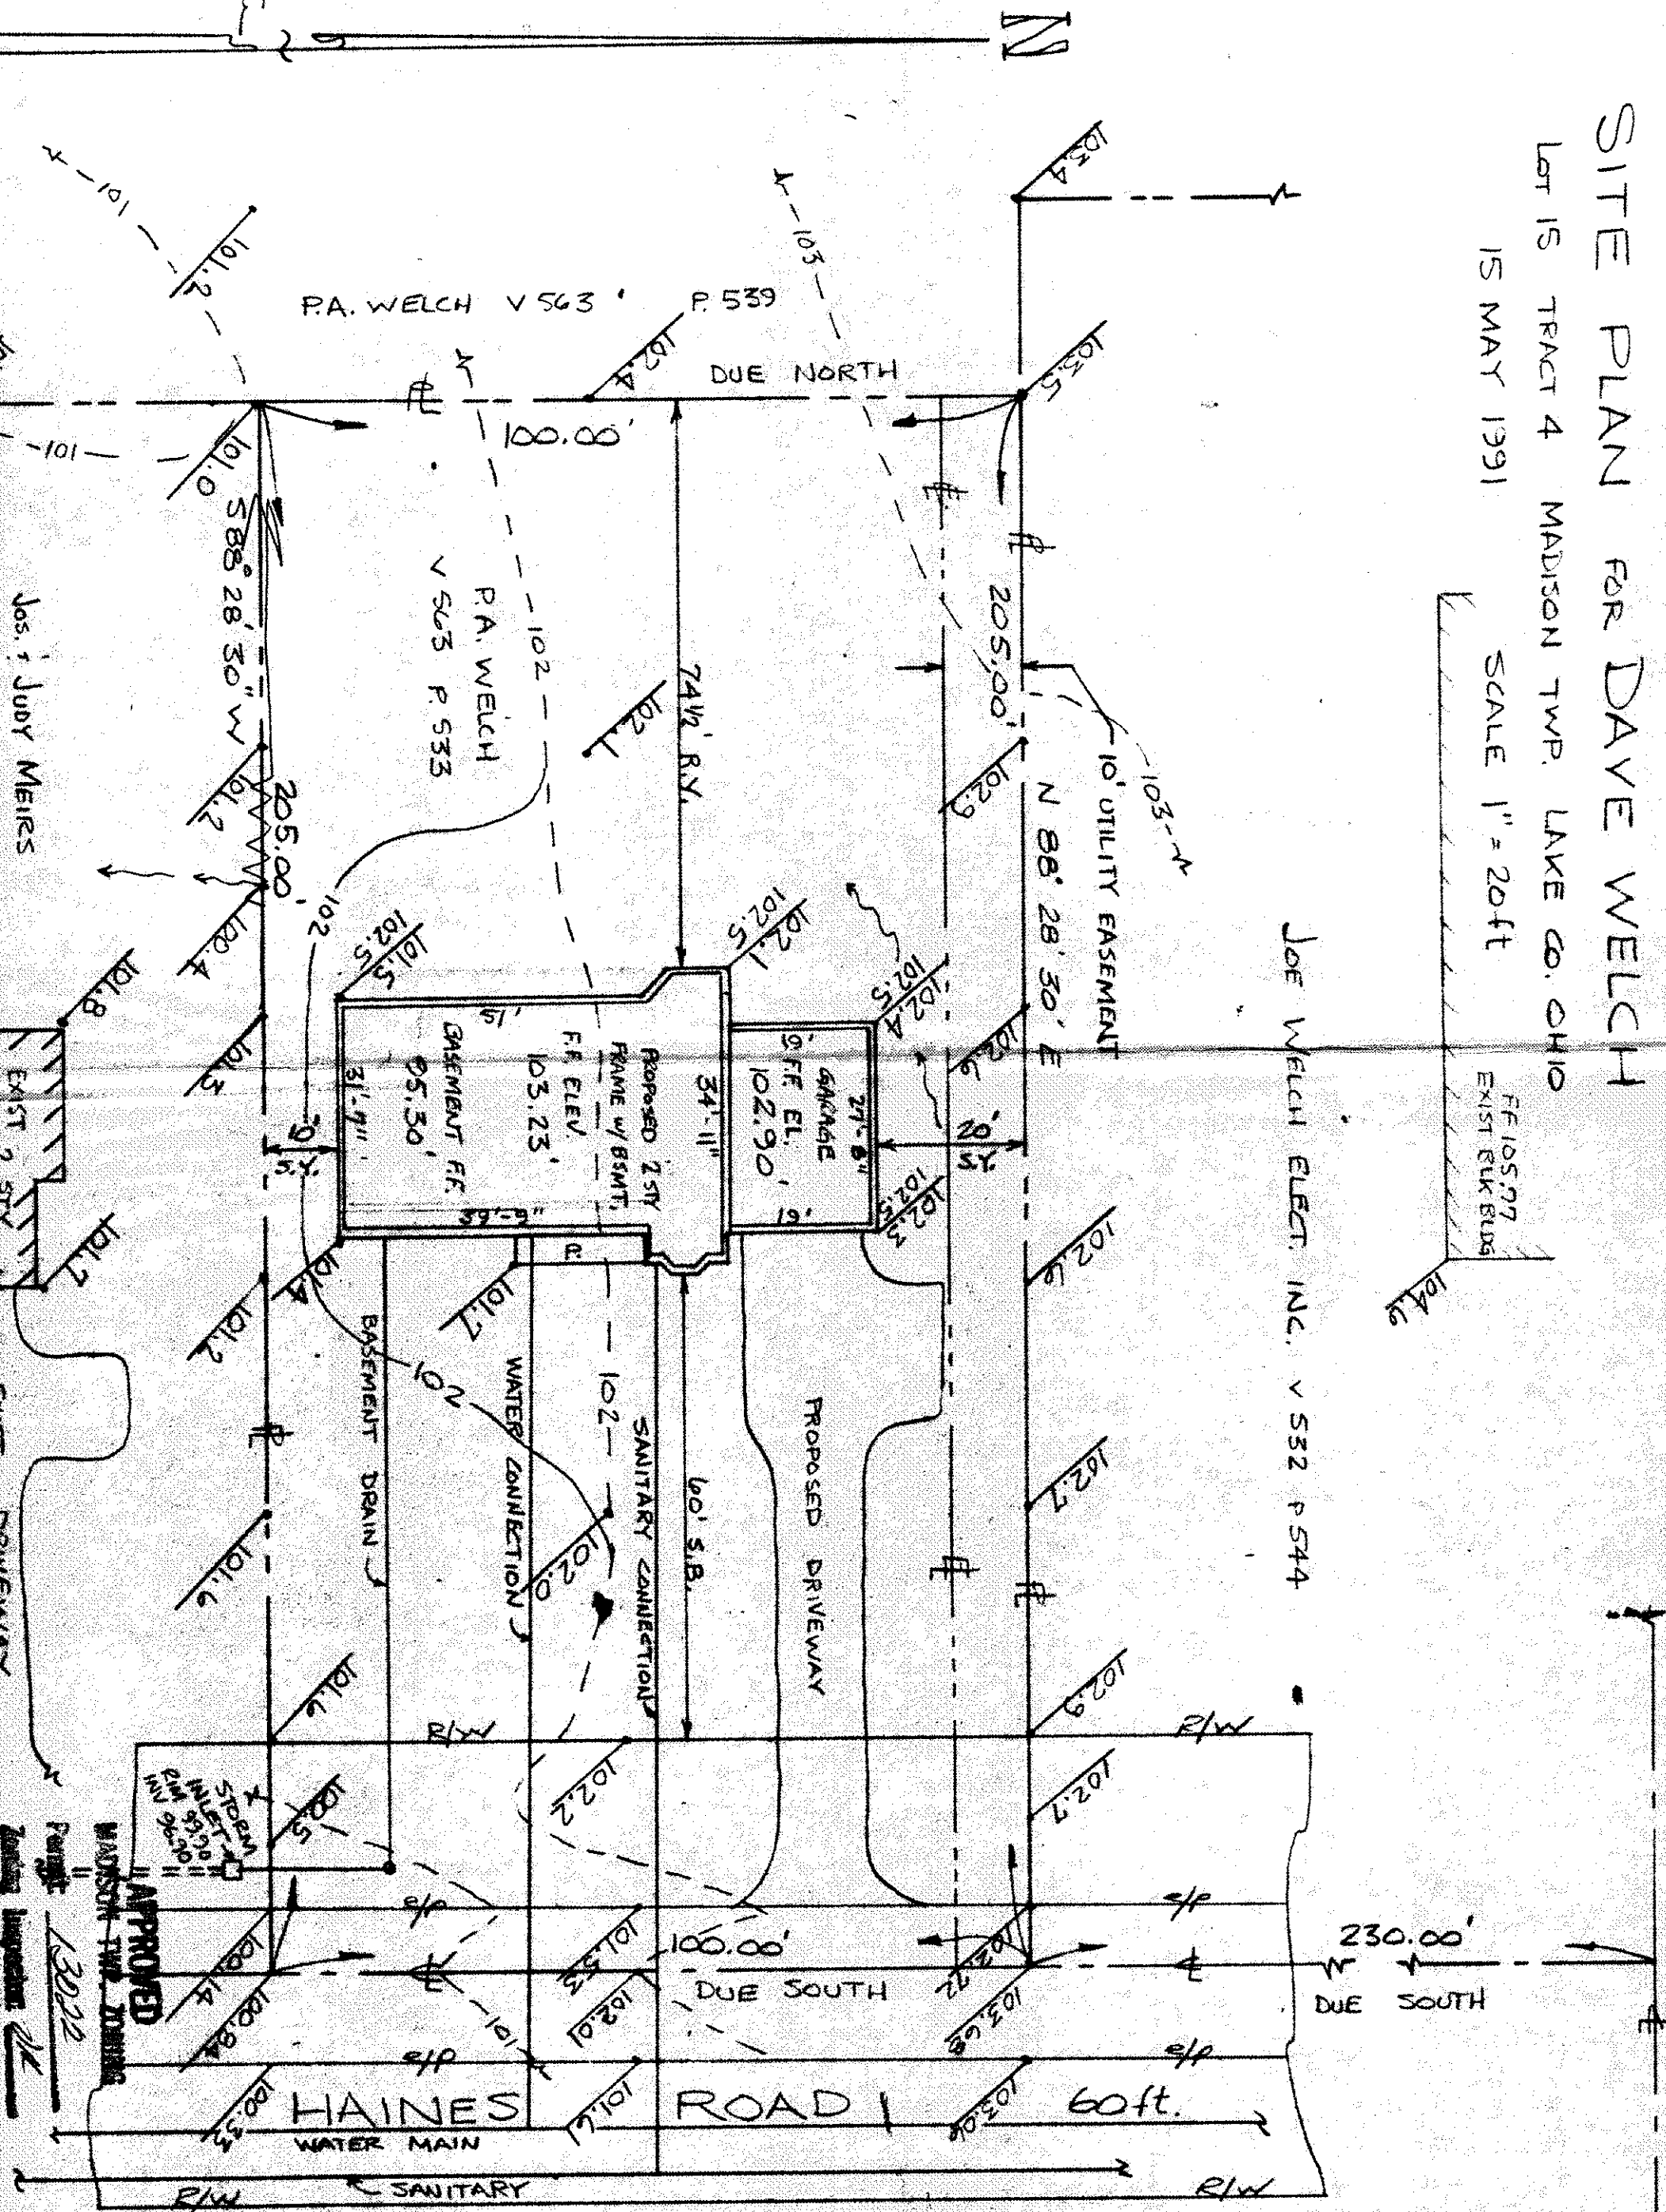

Grading Plan Approved
as shown and/or noted
THOMAS P. GILLES, P.E.
Lake County Engineer

By GJH Date 5/21/91
Sump Pump REQUIRED
Permit FROM

BENCH MARK
TOP OF HYDRANT
CORNER OF HAINES & HERITAGE
ELEV. 100.00

SWALE AS SHOWN