

LEGEND:

• IRON PIN OR PIPE FOUND OR SET

EXISTING ELEVATION

PROPOSED ELEVATION

PROPOSED FLOW

T.B.M. ELEVATION

TOP OF HYDRANT AT

FINISH FLOOR 630.60 BSMT. FLOOR 621.93

TOP FOOTER 621.10 GARAGE FLOOR 628.60

SAN. CONN. 617.51 STM. CONN. FOOTERS TO DITCH

AS BUILT FINISH FLOOR

AS BUILT GARAGE FLOOR

AS BUILT BASEMENT FLOOR

PLOT PLAN FOR SUBLOT 43

PERMANENT PARCEL NO. 18 1306 29

STREET ADDRESS HERITAGE AVE

IN THE RAY ZICKEL SUBDIVISION #2

IN THE TOWNSHIP OF MADISON COUNTY, OHIO

PREPARED FOR D.D. & S.J. ARCHAMAL

DATE 7-22-92 SCALE 1"=30'



AS BUILT DATE

AS BUILT ELEVATIONS

SIDEWALKS AND APRONS (6" THICK AT DRIVEWAYS)
PROPOSED SWALES

SCHADE SURVEYING COMPANY 951-6454

FILE NO. 92-887 FB-57 C-S #2

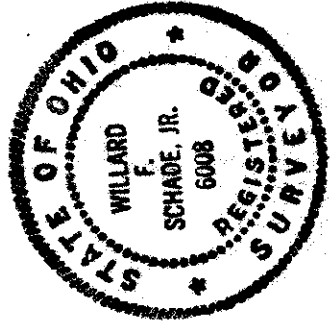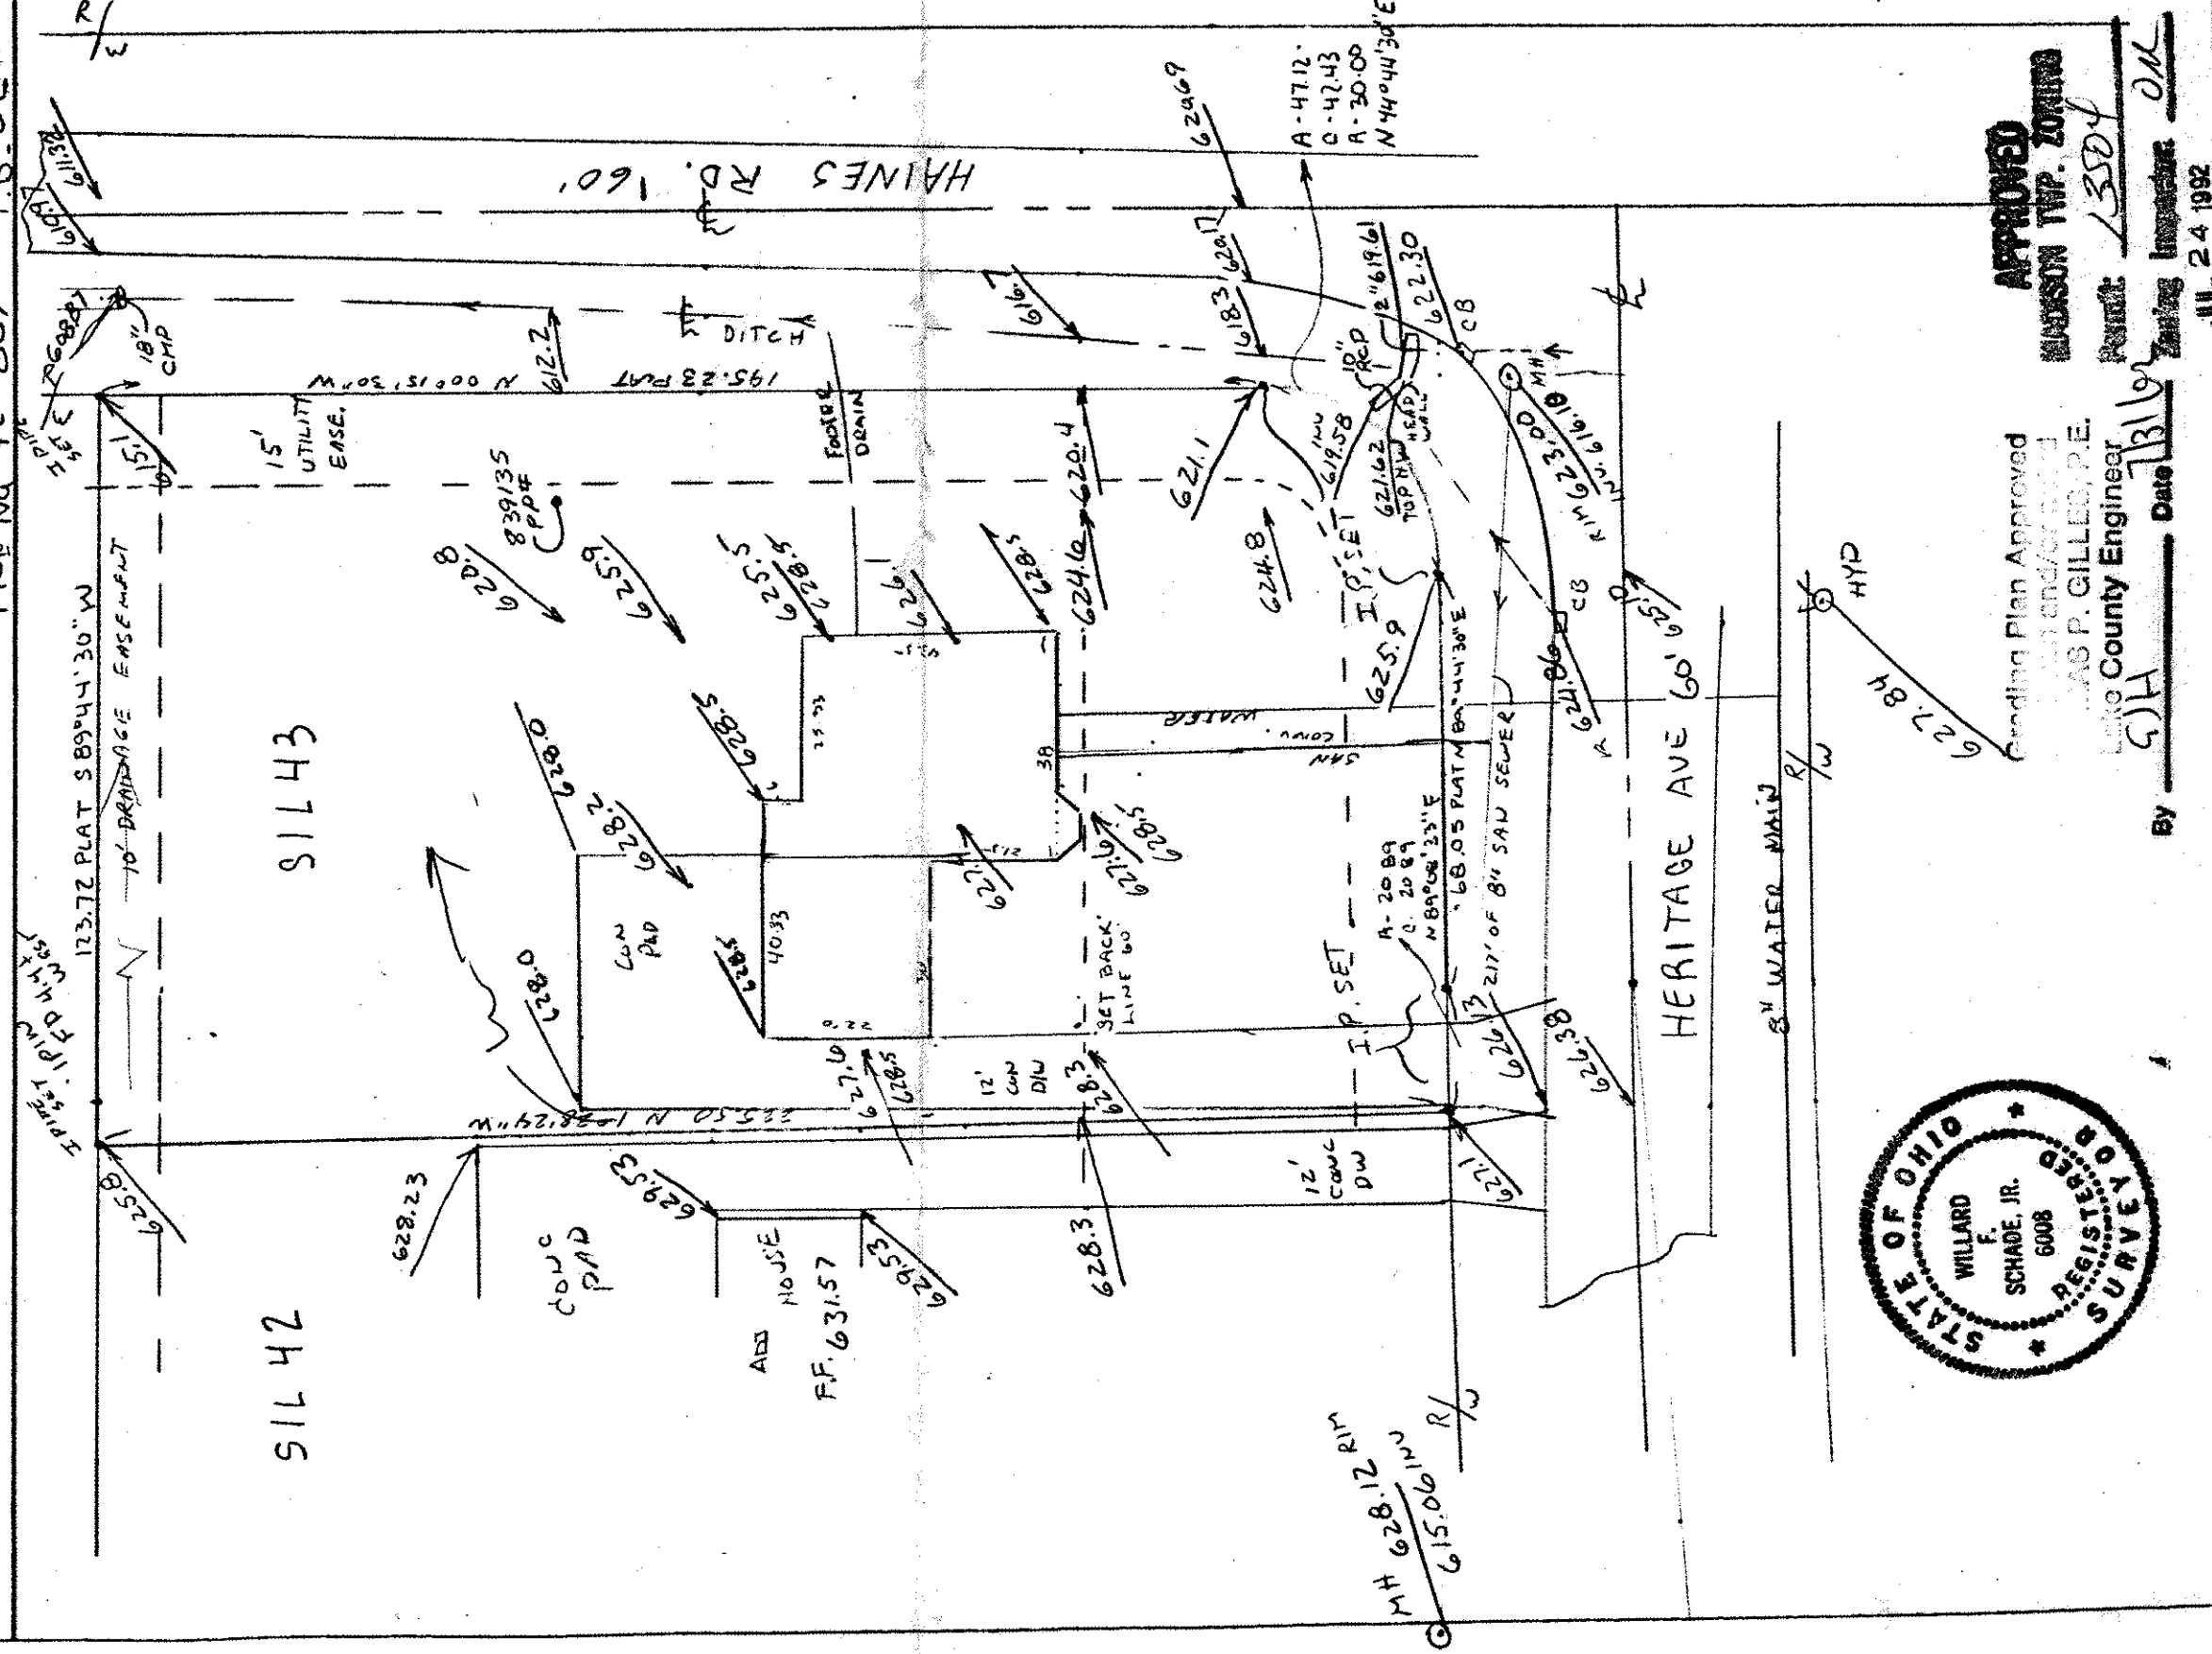

CERTIFICATION:

DIMENSIONS ARE EXPRESSED IN FEET AND DECIMAL PARTS THERE OF
MONUMENTS ARE AT POINTS SHOWN AND ARE CERTIFIED CORRECT

JUL 24 1992

Willard F. Schade, Jr.
WILLARD F. SCHADE REG. SURVEYOR
6008