


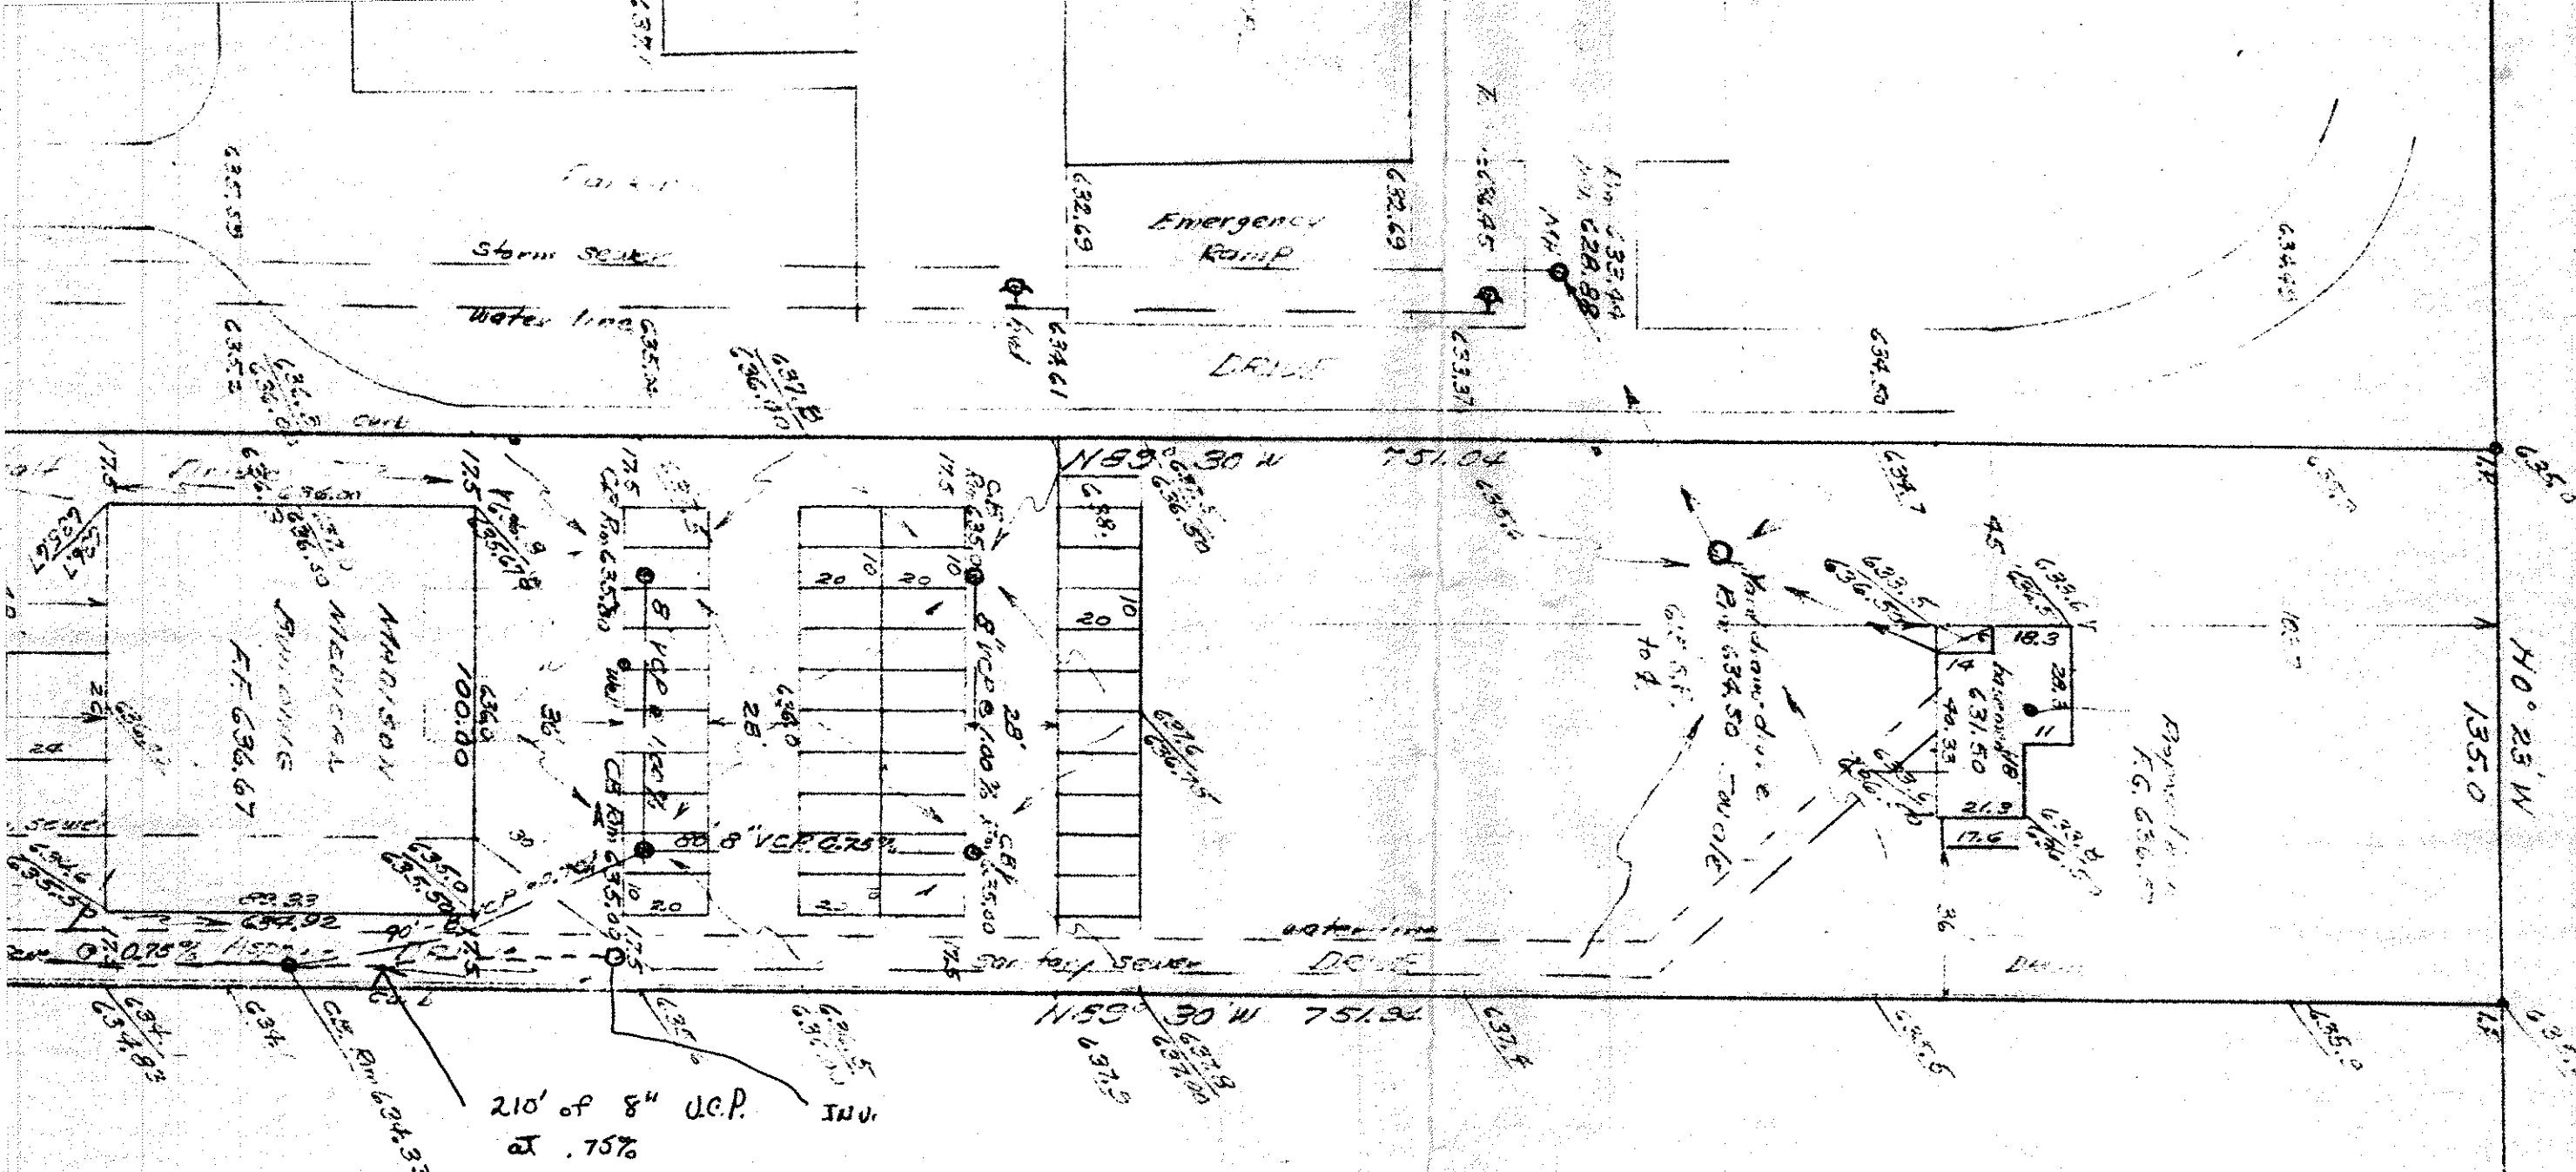

EXISTING
FOUNDATION