



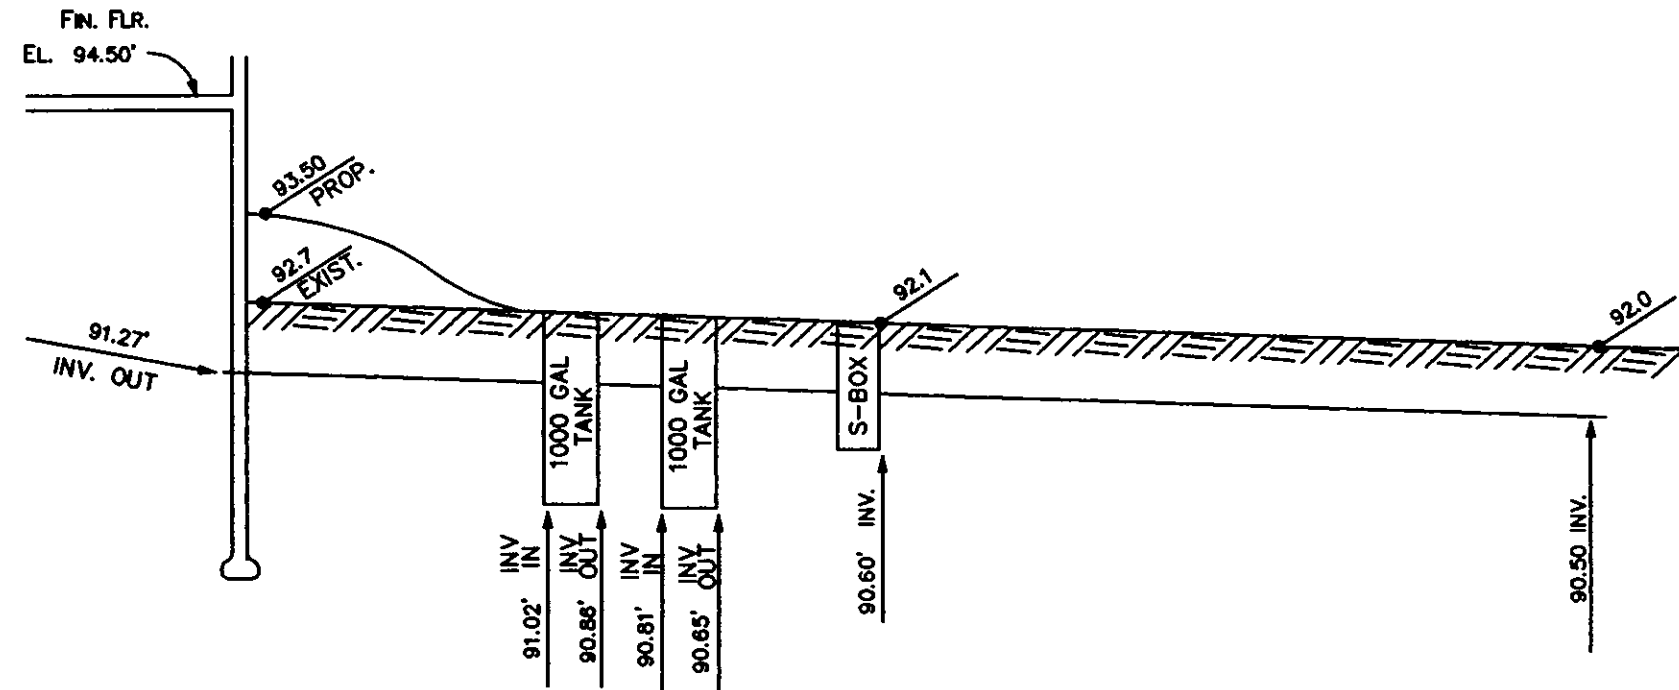


SEPTIC SYSTEM  
PROFILE

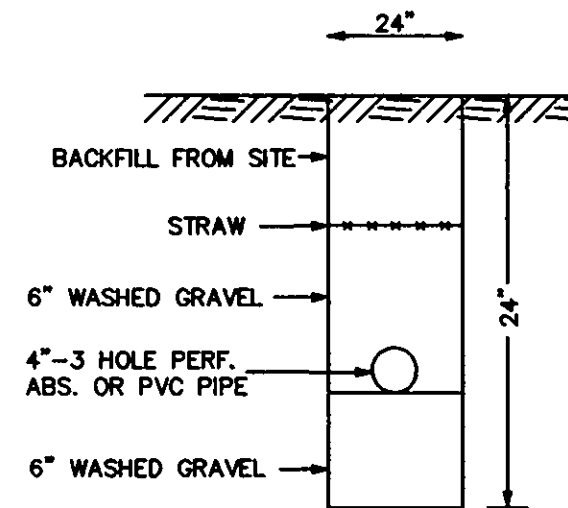


LEACHING  
TRENCH  
CROSS-SECTION

APPROVED  
MADISON TOWNSHIP ZONING  
DATE 8/27/98  
BY 15947

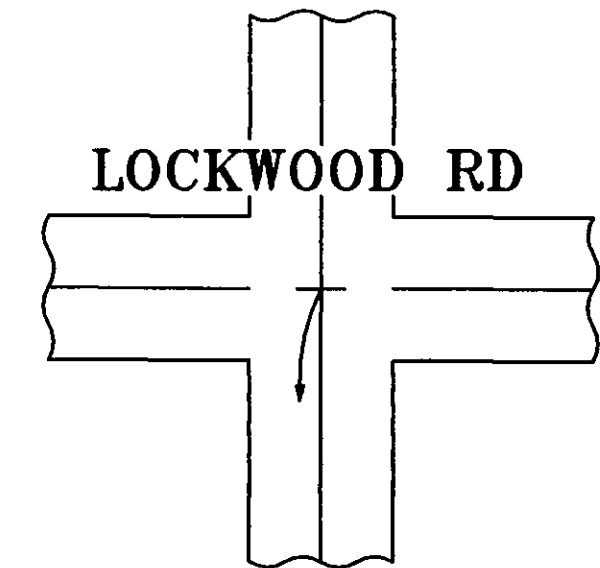

McMACKIN ROAD  
50 Ft. WIDE

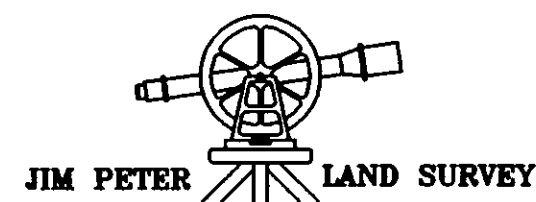


Jim Peter Land Survey  
4759 Crosby-Cook Road  
Rome, Ohio 44085  
(440) 294-2187

I, THE UNDERSIGNED, DO HEREBY CERTIFY  
THAT THE TOPOGRAPHY SHOWN HEREON,  
INDICATED BY ONE FOOT CONTOURS,  
REPRESENTS AN ACTUAL FIELD TOPO-  
GRAPHIC SURVEY MADE BY ME, AND  
THAT THE ELEVATIONS AS SHOWN HEREON  
EXISTED ON THE 18th DAY OF AUGUST  
NINETEEN HUNDRED AND NINETY EIGHT.

REVIEWED AND ACCEPTED  
LAKE COUNTY GENERAL  
HEALTH DISTRICT

DATE 8/21/98 BY D. L. L.

SEWAGE DISPOSAL PERMIT MUST BE  
OBTAINED BY A LAKE COUNTY LICENSED  
INSTALLER BEFORE INSTALLATION IS  
STARTED.

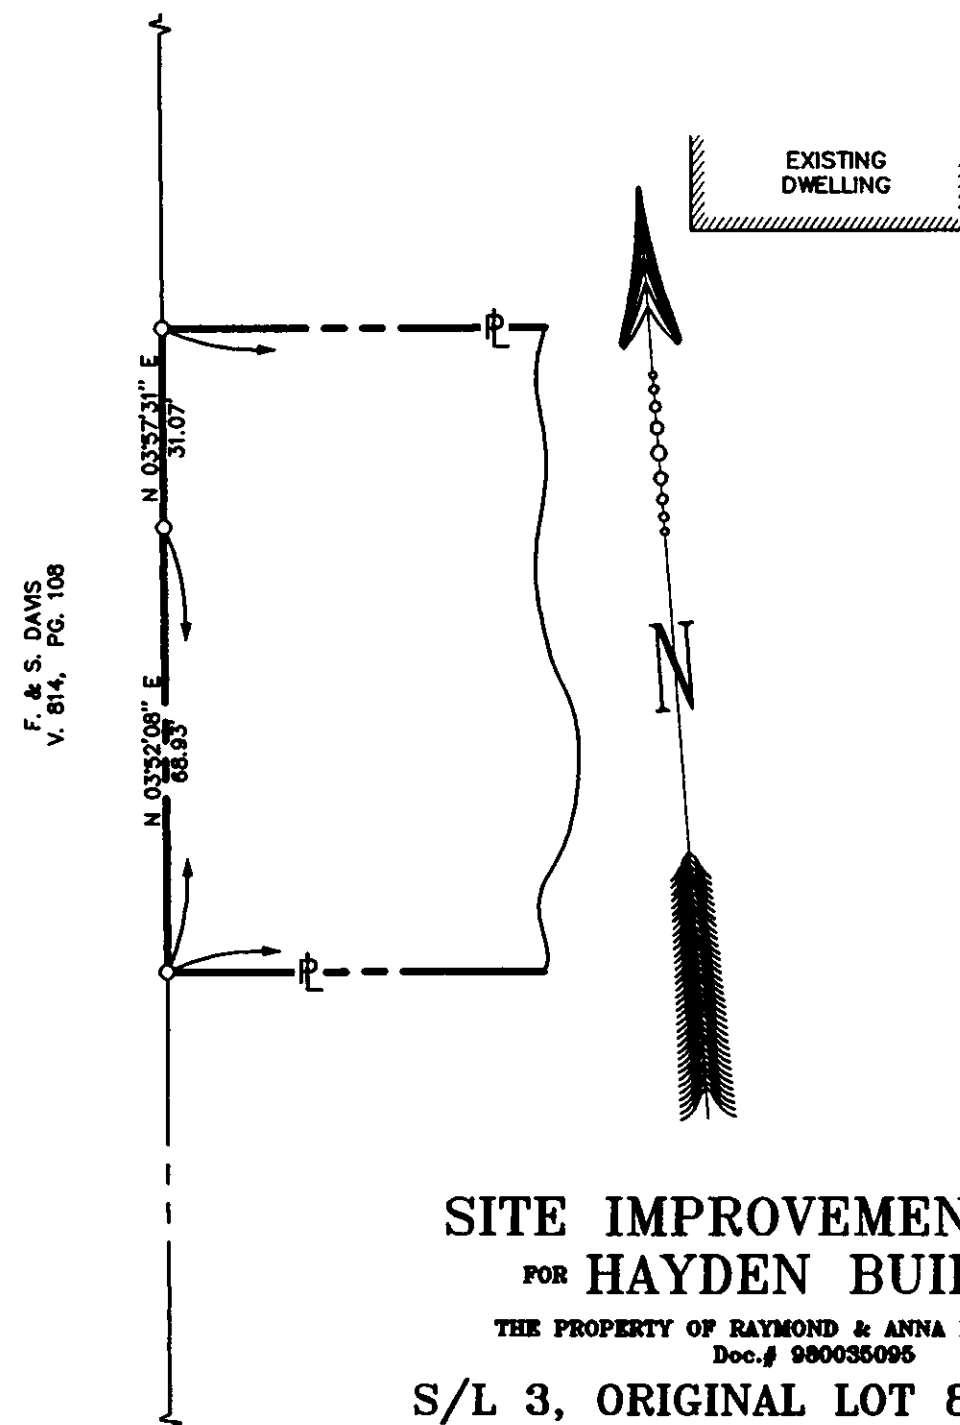


SITE IMPROVEMENT PLAN  
FOR HAYDEN BUILDERS

THE PROPERTY OF RAYMOND & ANNA MARIE HANZAK  
Doc. # 980035095

S/L 3, ORIGINAL LOT 8, TRACT 4  
TOWNSHIP OF MADISON  
COUNTY OF LAKE, STATE OF OHIO

18 AUGUST 1998 SCALE 1 In. = 30 ft.

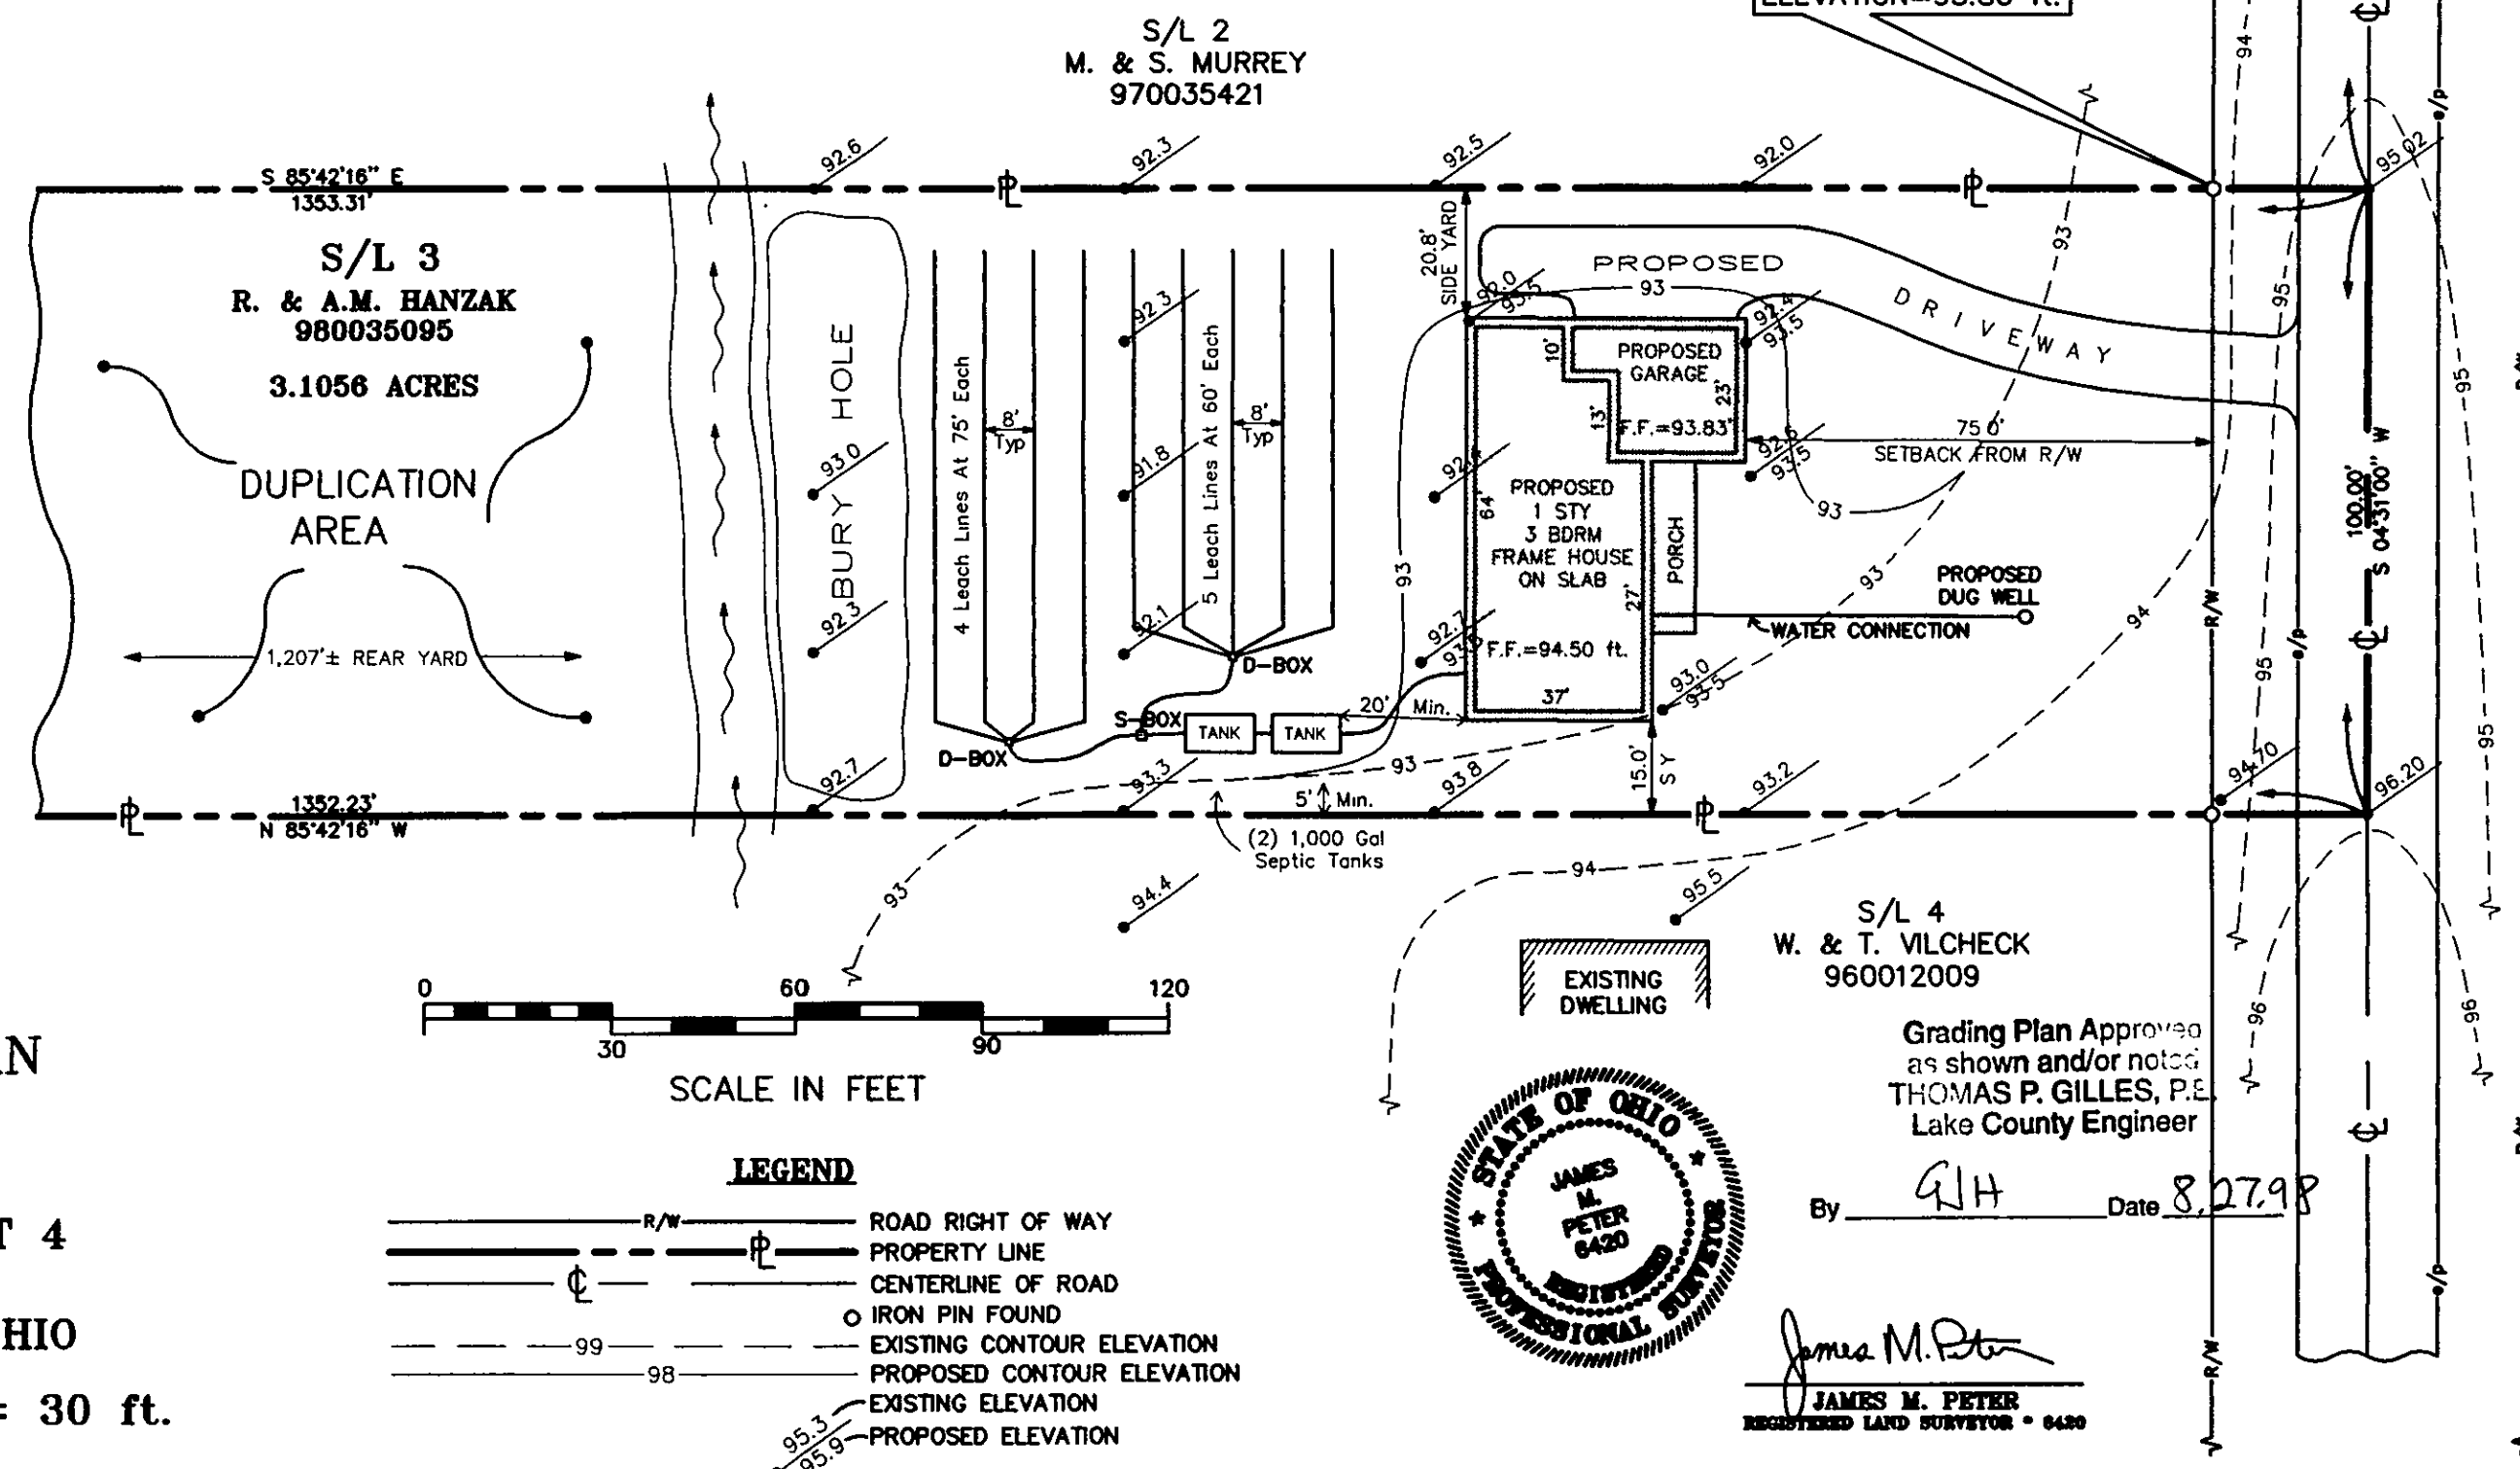

SCALE IN FEET

LEGEND

- R/W — ROAD RIGHT OF WAY
- P — PROPERTY LINE
- C — CENTERLINE OF ROAD
- IRON PIN FOUND
- 99 — EXISTING CONTOUR ELEVATION
- 98 — PROPOSED CONTOUR ELEVATION
- 95.3 — EXISTING ELEVATION
- 95.9 — PROPOSED ELEVATION



S/L 4  
W. & T. VILCHECK  
960012009

Grading Plan Approved  
as shown and/or noted  
THOMAS P. GILLES, P.E.  
Lake County Engineer

By GJH Date 8.27.98

James M. Peter  
REGISTERED LAND SURVEYOR - 6420

DWG # 980801