


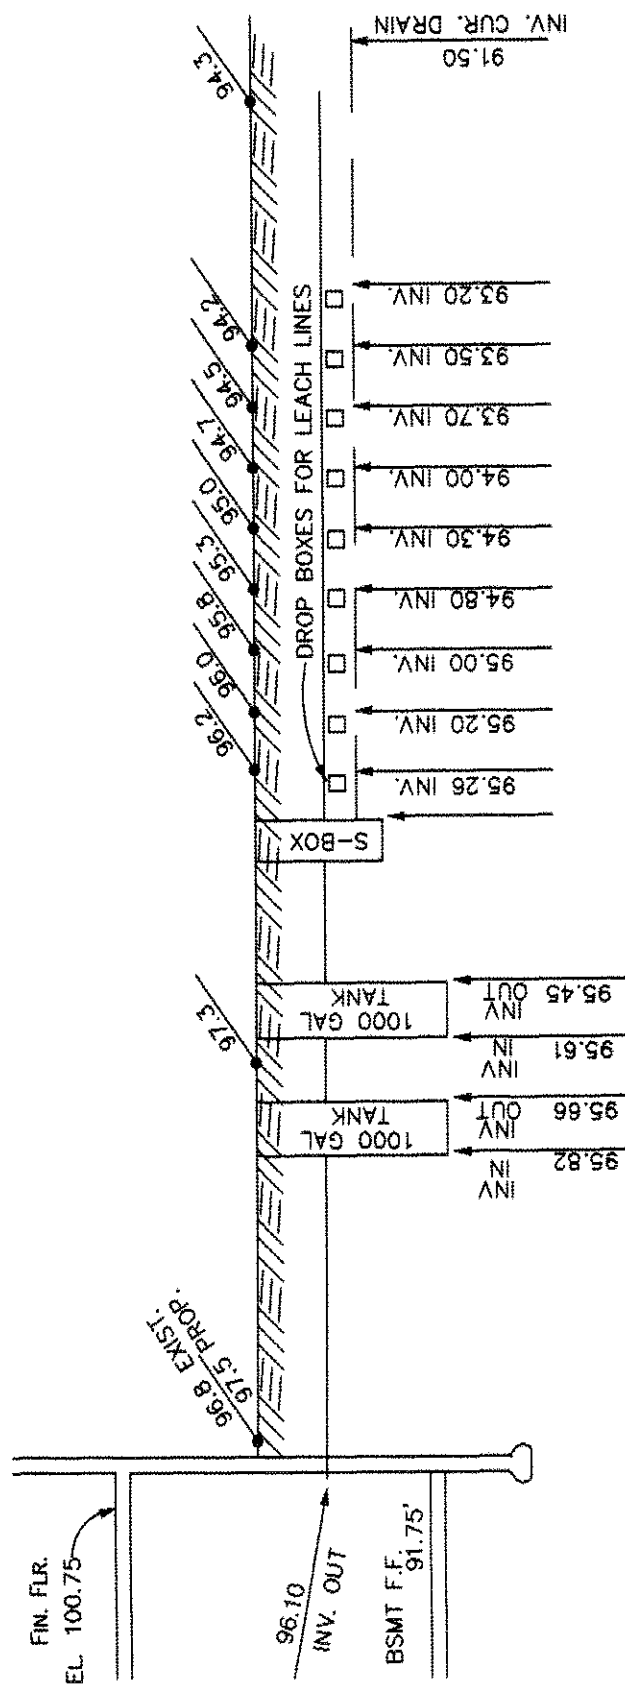


SEPTIC SYSTEM PROFILE

S/L 5
3.1003 ACRES
M.A. PROFETA
V 1113 P 395


S/L 6
3.0977 ACRES
M.A. PROFETA
V 1125 P 3

I, THE UNDERSIGNED, DO HEREBY CERTIFY THAT THE TOPOGRAPHY SHOWN HEREON, INDICATED BY ONE FOOT CONTOURS, REPRESENTS AN ACTUAL FIELD TOPOGRAPHIC SURVEY MADE BY ME, AND THAT THE ELEVATIONS AS SHOWN HEREON EXISTED ON THE SIXTH DAY OF JUNE NINETEEN HUNDRED AND NINETY SIX.

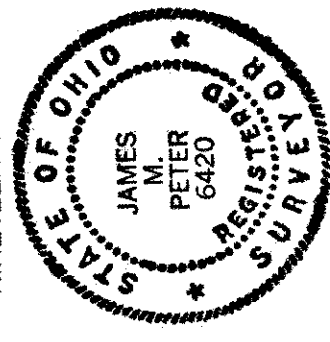

Jim Peter Land Survey
4759 Crosby-Cook Road
Rome, Ohio 44085
(216) 294-2187

APPROVED
MADISON TOWNSHIP ZONING
JUN 28 1996 S/L 6
1500
TOWNSHIP INSPECTOR

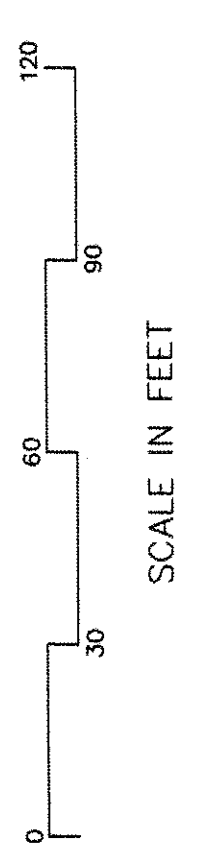

- R — DENOTES PROPERTY LINE
- C — DENOTES CENTERLINE OF ROAD
- DENOTES 1/2" Ø IRON PIN SET (CAPPED "PETER 6420")
- DENOTES IRON PIN FOUND
- 97 — DENOTES PROPOSED CONTOUR ELEVATION
- 97 — DENOTES EXISTING CONTOUR ELEVATION

S/L 7
M.A. PROFETA
3.0951 ACRES
7-5-96
Date

Topographic Plan Approved
and/or noted
T. J. O'Neil, P.E.
Lake County Engineer

Reviewed and Accepted
LAKE COUNTY GENERAL HEALTH DISTRICT
Date 6-25-96
JOEL LUCIA, R. S., M. P. H.
Health Commissioner
BY J. Lucia

SITE PLAN


FOR

HAYDEN BUILDERS

PROFETA PROPERTY - LOT 8 - TRACT 4
MADISON TOWNSHIP, LAKE COUNTY, OHIO
14 JUNE 1996 SCALE 1" = 30 ft.

SEWAGE DISPOSAL PERMIT MUST BE OBTAINED BY A LAKE COUNTY LICENSED INSTALLER BEFORE INSTALLATION IS STARTED.

DWG # 960608

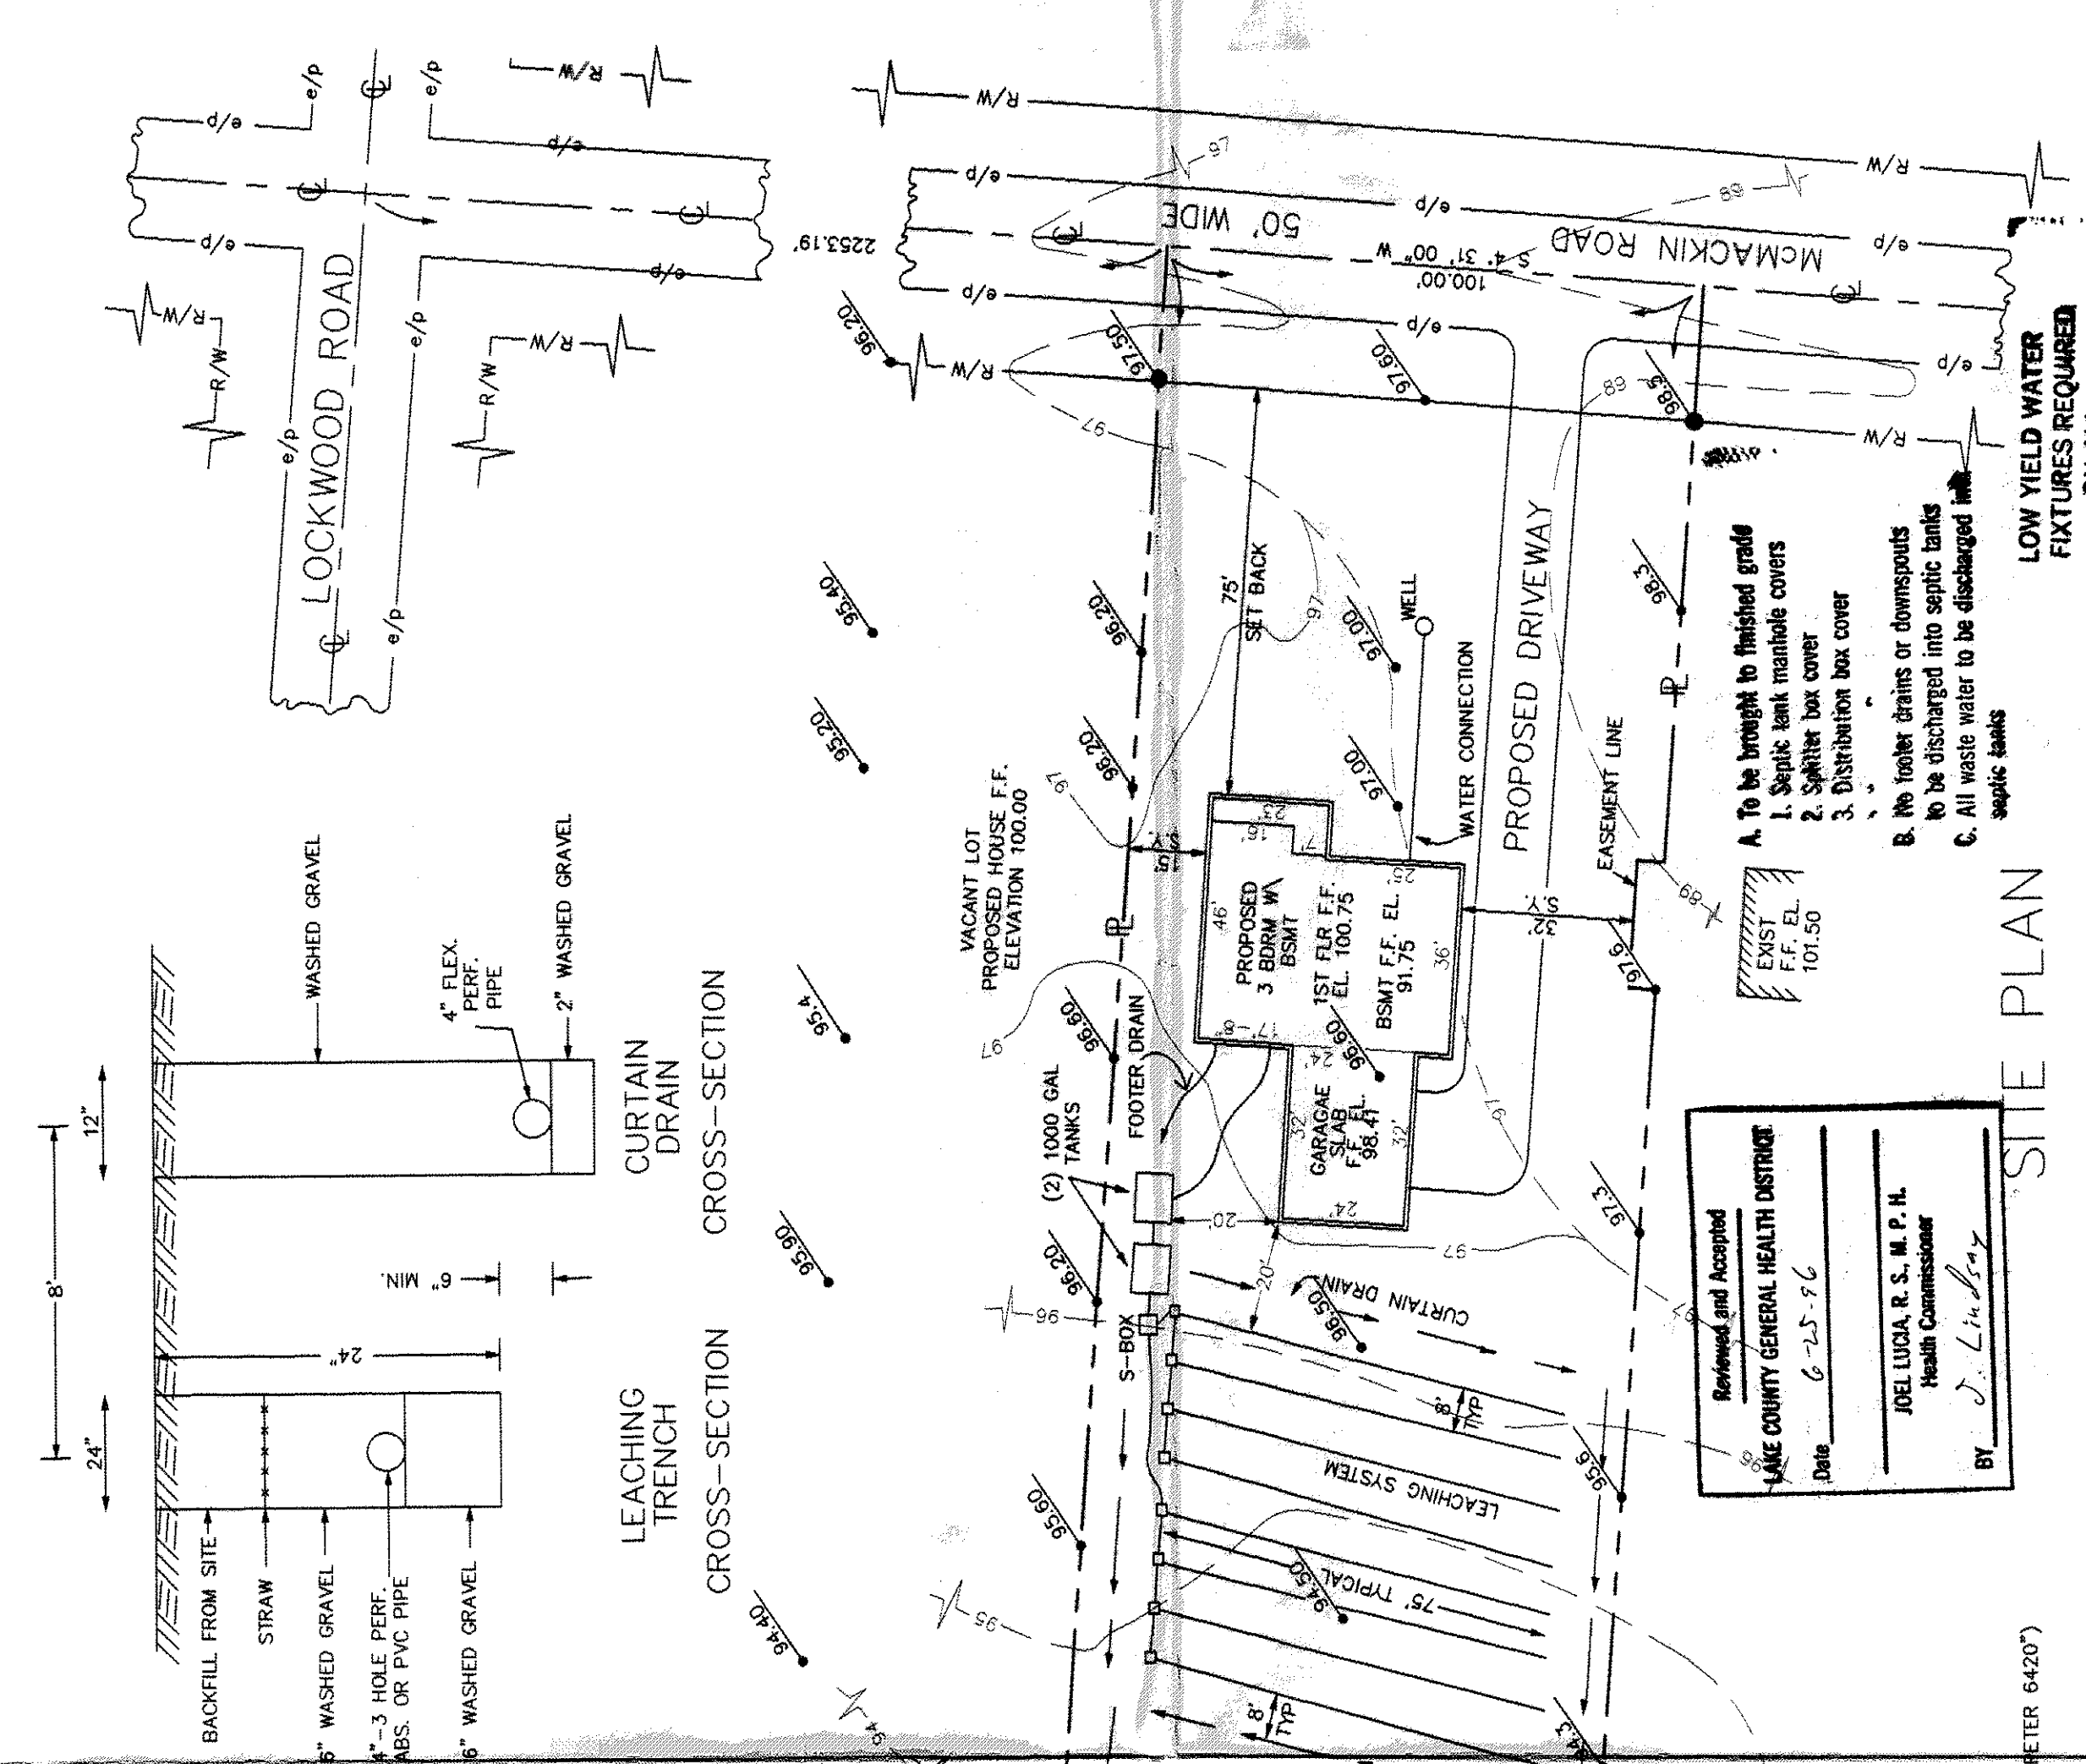

LOW YIELD WATER
FIXTURES REQUIRED
ON ALL:
Shower Head
Toilet

- A. To be brought to finished grade
1. Septic tank manhole covers
 2. Splitter box cover
 3. Distribution box cover
- B. No toilet drains or downspouts to be discharged into septic tanks
- C. All waste water to be discharged into septic tanks