

SITE PLAN

MADISON TOWNSHIP LAKE COUNTY, OHIO

Grading Plan Approved
as shown and/or noted
THOMAS P. GILLES, P.E.
Lake County Engineer

DATE 11/5/86

for: **BILL HOFFMAN**
CLIENT OWNER
5696 LOCKWOOD RD MADISON
ADDRESS CITY ZIP

SUBDIVISION VOL. - PG. NAME
SUBLOT NO. STREET LOT 844 TRACT 512
VOLUME PAGE 512
PERM. PARCEL NO. N. STREET

LEGEND	
SANITARY MANHOLE	WATER VALVE (GAS)
STORM MANHOLE	WATER METER (GAS)
INLET OR CATCH BASIN	AS BUILT ELEVATION
HYDRANT	INDICATES DIRECTION OF SURFACE DRAINAGE
EXISTING CONTOURS	
PROPOSED CONTOURS	
EXIST. ELEV. 100.0	PROP. ELEV. 100.0

REMARKS
ALL BOUNDARY DATA SHOWN WAS OBTAINED FROM (DEEDS, RECORDED SUBDIVISION PLAT OR OTHER PUBLIC RECORDS)
LOCATIONS AS SHOWN OF ADJACENT WELLS AND SEPTIC TANKS OBTAINED FROM LAKE COUNTY HEALTH DEPARTMENT


DESIGN CERTIFICATION
THIS PLAT WAS PREPARED BY ME, AND IS CORRECT TO THE BEST OF MY KNOWLEDGE AND BELIEF.
NAME SURVEYOR REGISTRATION NO.

CHECK LIST	
NO. OF BEDROOMS	WATER MAIN SIZE, LOCATION
BATHS	SAN. SEWER SIZE % GR. LOC.
NO. OF NEAREST STREET	SAN. MH. CAST. ELEV. INV. ELEV.
SUBLOT NO. PARCEL NO.	SAN. CONN. SIZE, LOC. DEPTH
SURROUNDING OWNERS	STORM SEWER SIZE % GR. LOC.
BLOOD DIMENSIONS FIN. GR.	STORM MH. CAST ELEV. INV. ELEV.
PAV'T TYPE, GRADE CURBS	PAV'T TYPE, GRADE CURBS
APPROX. TYPE WIDTH THICKNESS	GAS LINE LOC. SIZE PRESSURE
SEWER TYPE WIDTH THICKNESS	SEPTIC TANK LOCATION & DUCTILATION AREA
CULVERT TYPE DIA. LENGTH	WELL LOCATION
ROCK OUTCROPPINGS	ISOLATION RADIUS FROM WELL


REVISIONS	
NO.	DATE BY
1	
2	
3	
4	
5	

"AS BUILT" CERTIFICATION
I, HEREBY CERTIFY THAT THE CIRCLED GRADES ARE EXISTING FINISH GRADES CHECKED IN THE FIELD ON 19 AND ARE CORRECT TO THE BEST OF MY KNOWLEDGE AND BELIEF.

REGISTERED SURVEYOR REG. NO. 6492

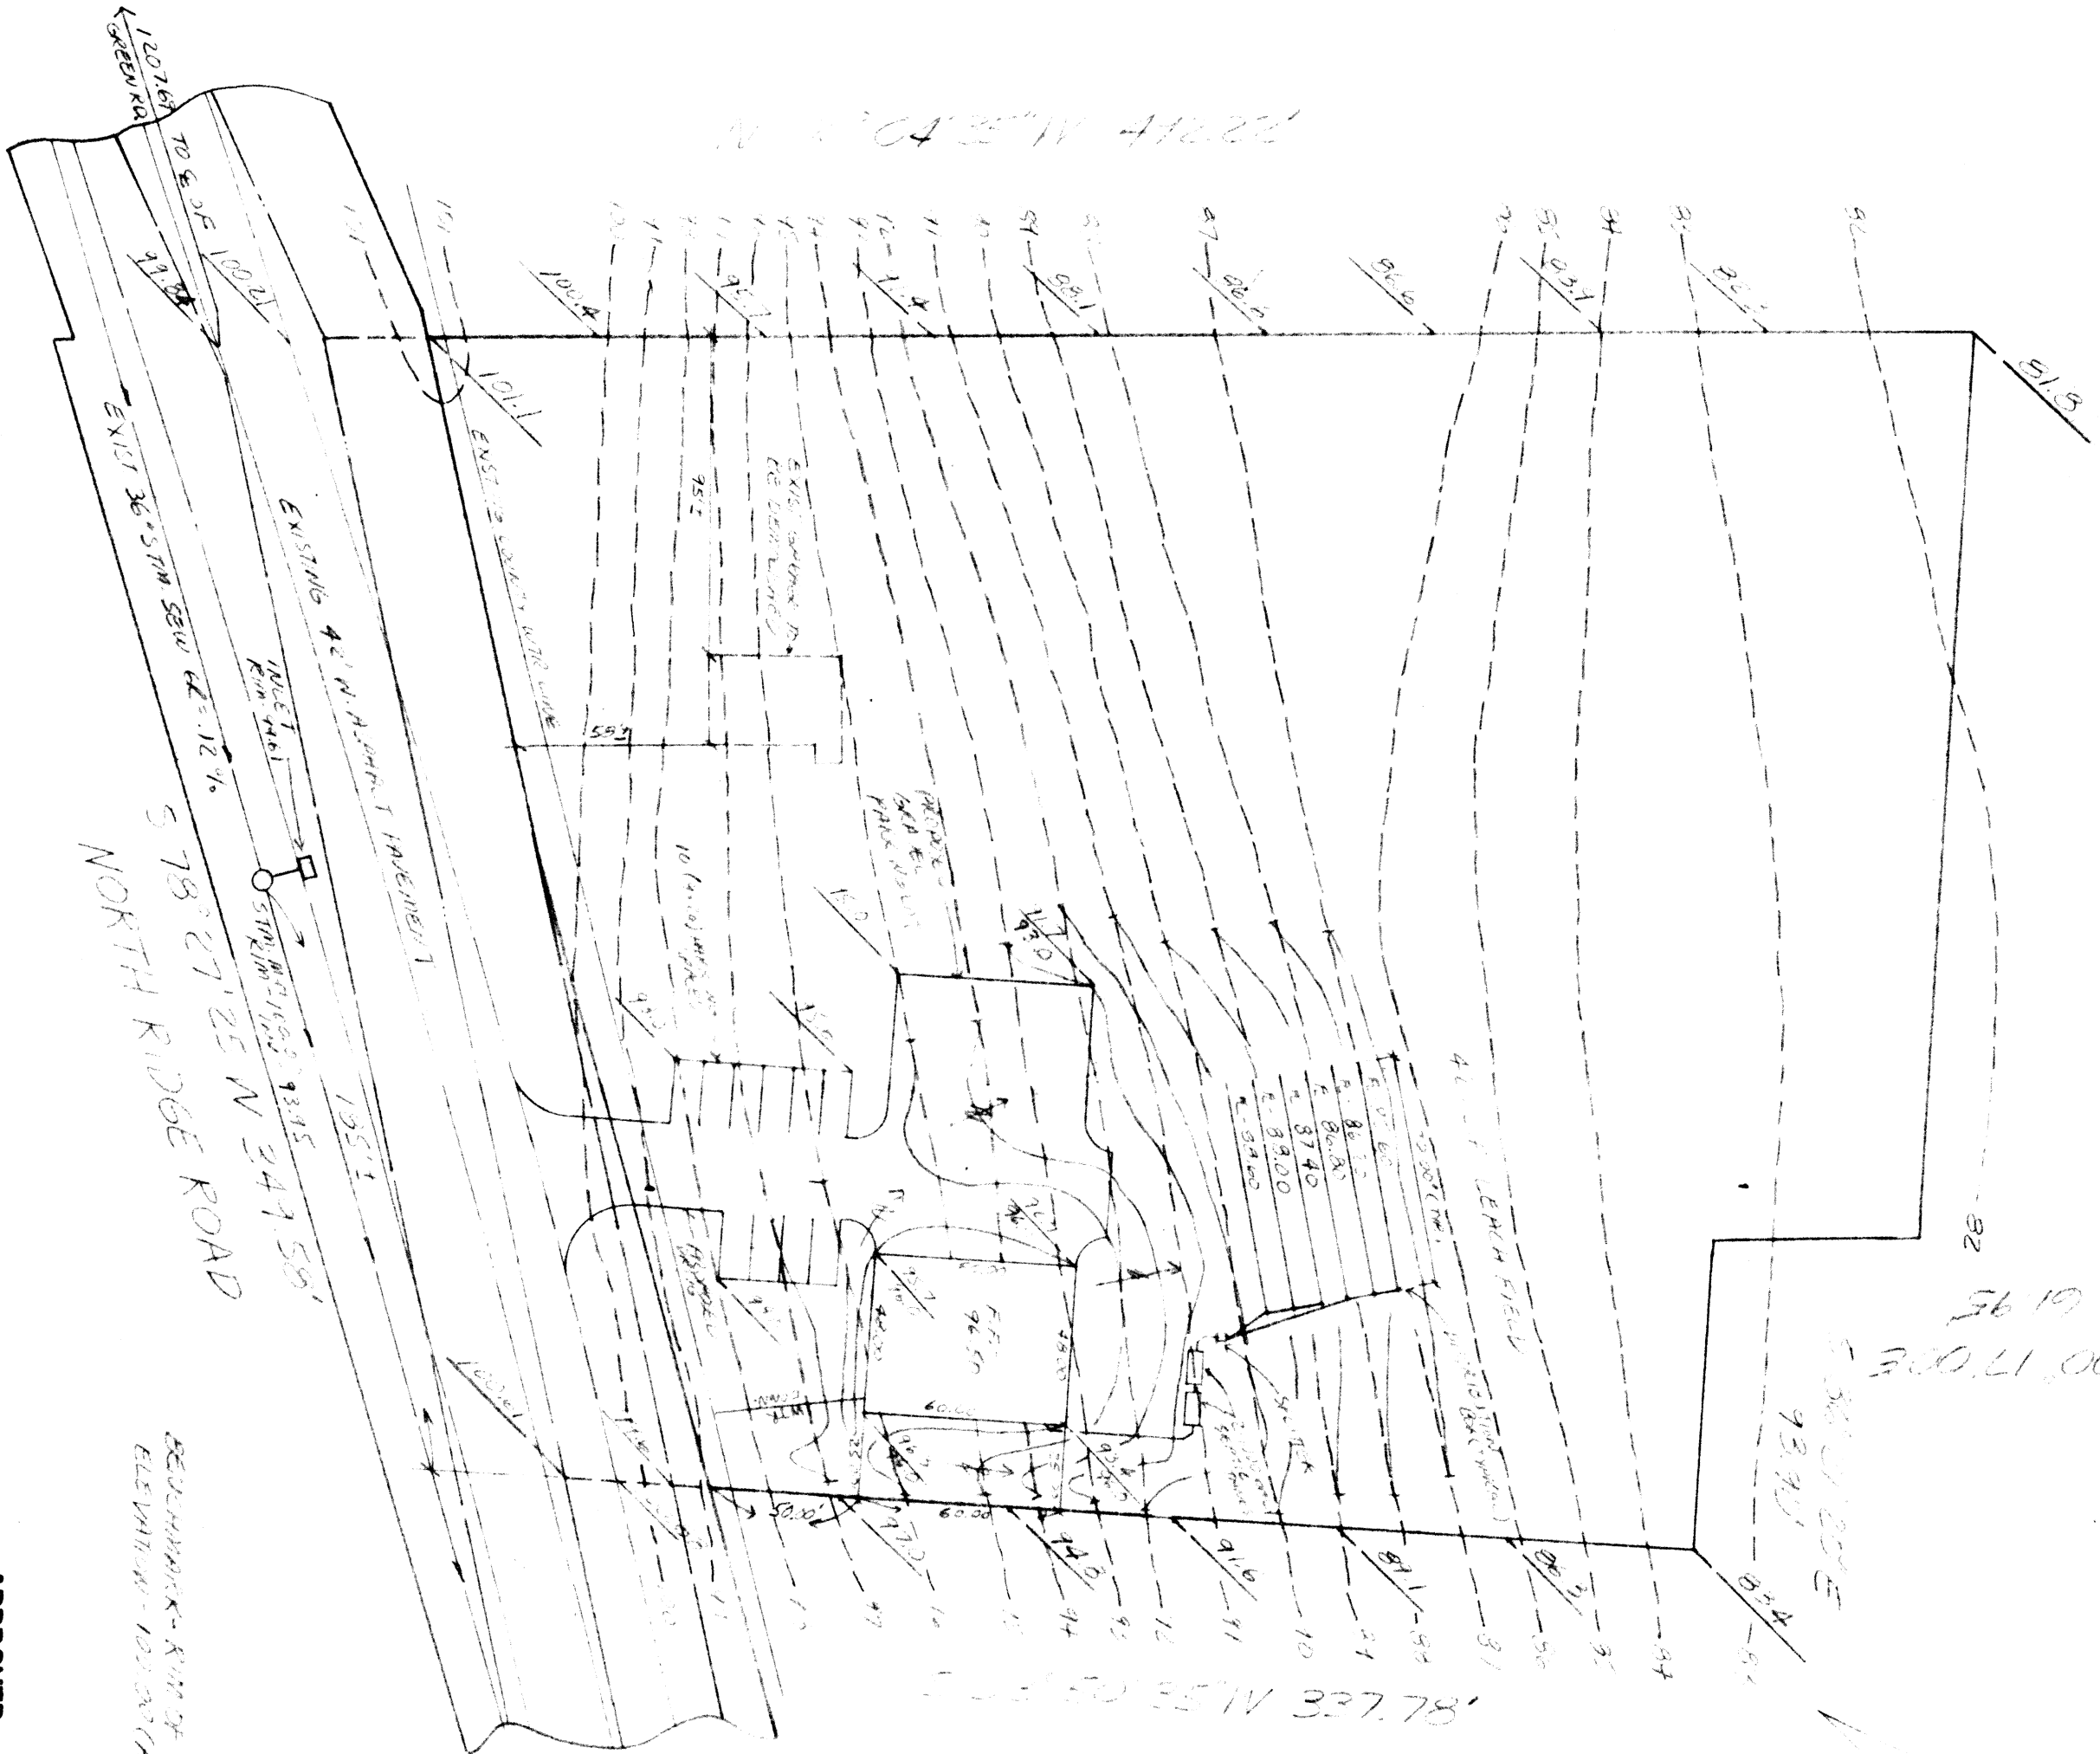

HYDRAULIC PROFILE
1"=10' HORIZ. 1"=1' VERT

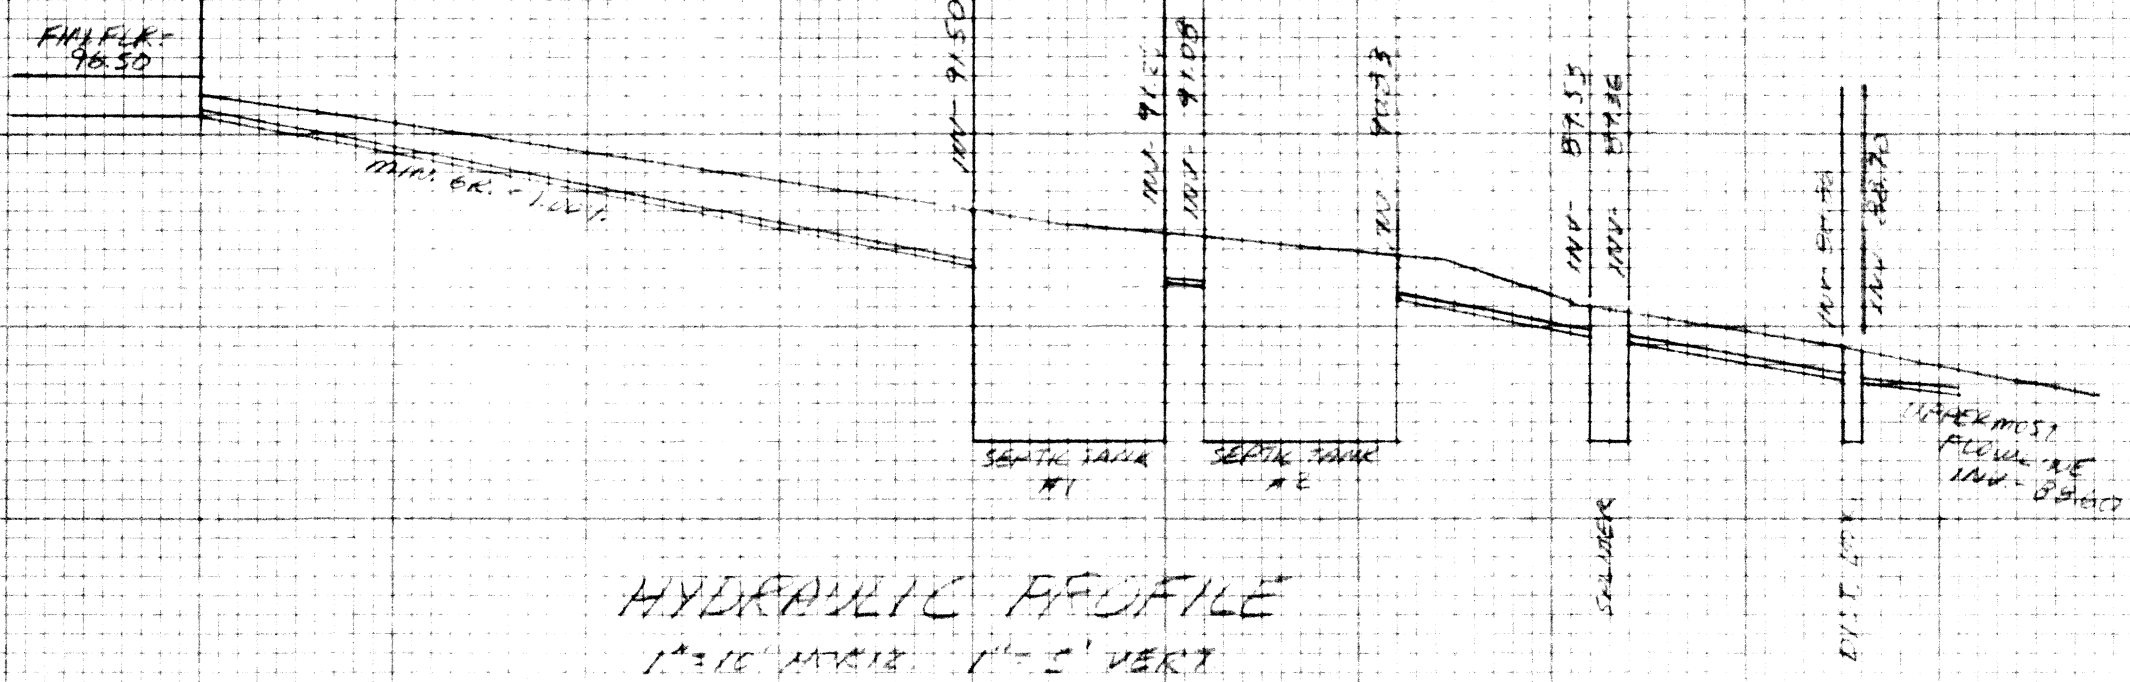

APPROVED
MADISON TWP. ZONING
Permit: 11756
Zoning Inspector: [Signature]